


BM. OF SE CORNER PORCH F HOUSE NW ELLIS & SCOTT
STATIONING ON E

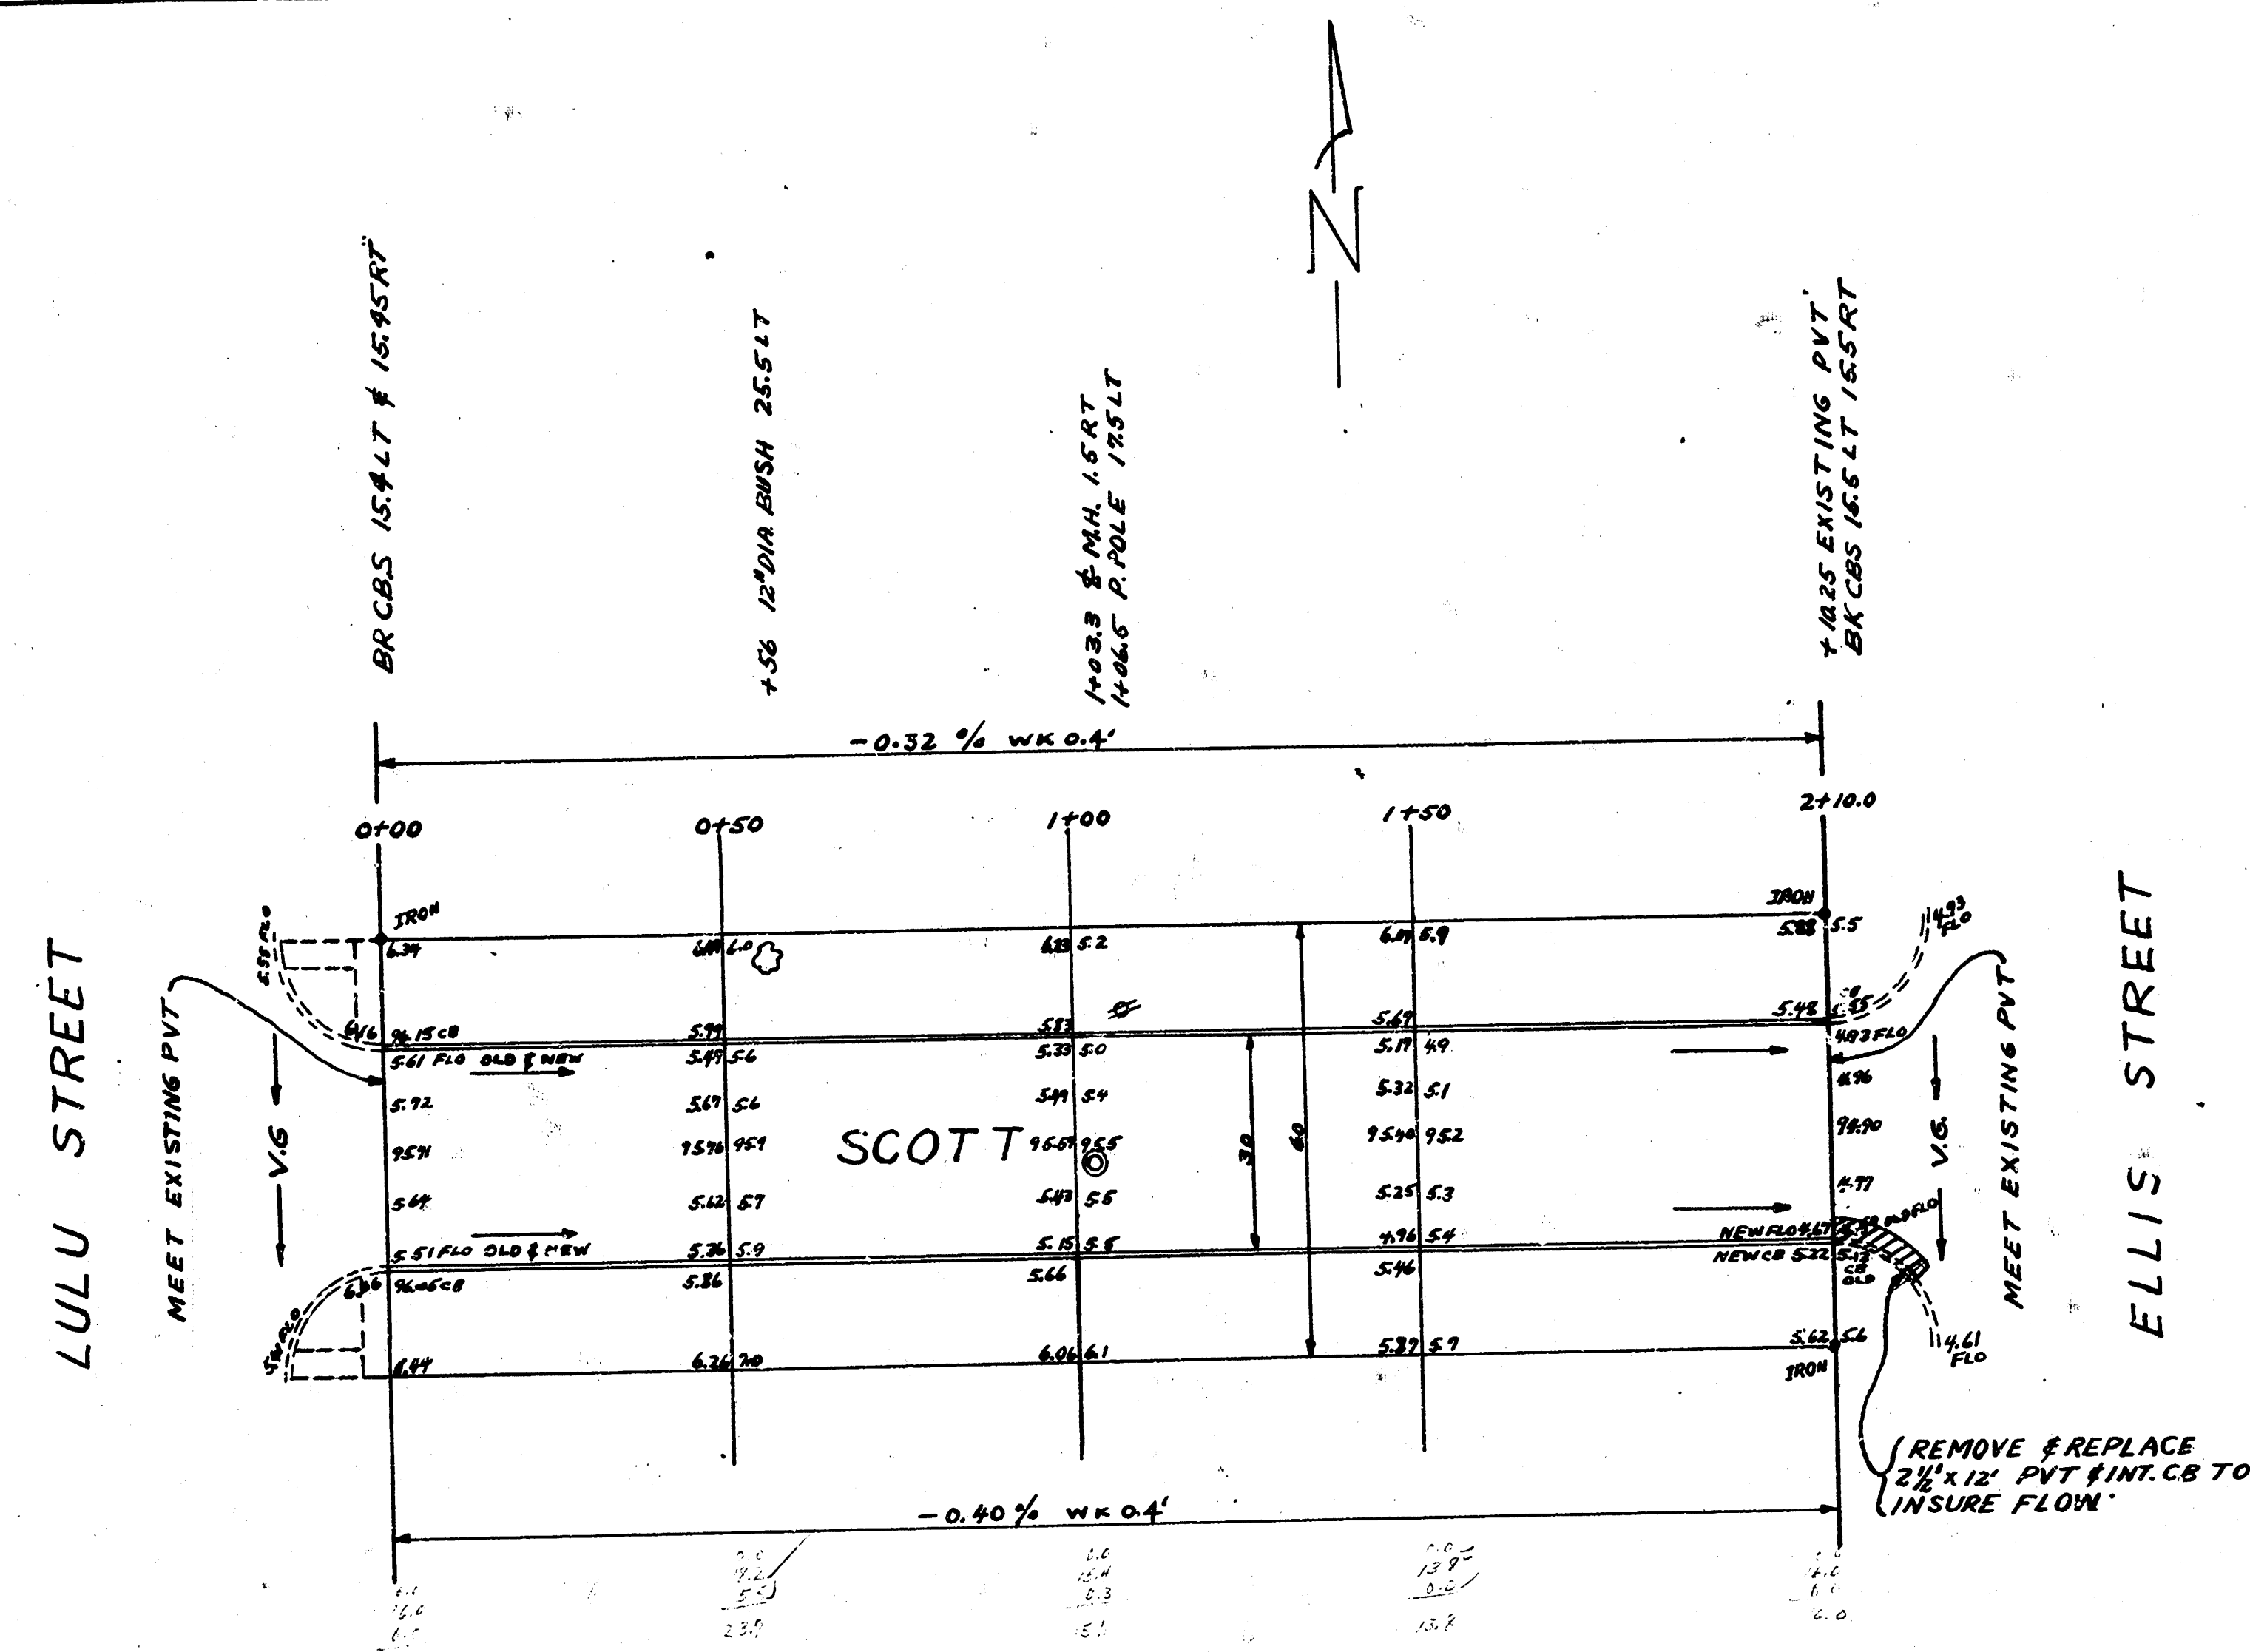

SURVEY SEAL 11.5/13
R. H. SEAMAN
CREATED 11/13



SCOTT
EL. LULU TO W. ELLIS
30" CONC #CB
CITY OF WICHITA
BE SMITH CITY ENGINEER
FEB 1954 PROJ. NO. C/3-273