
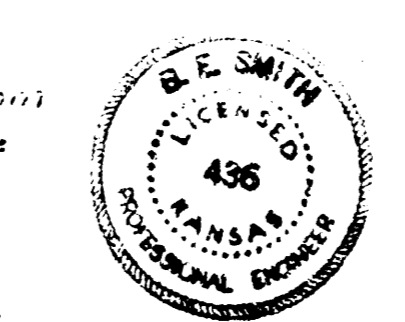
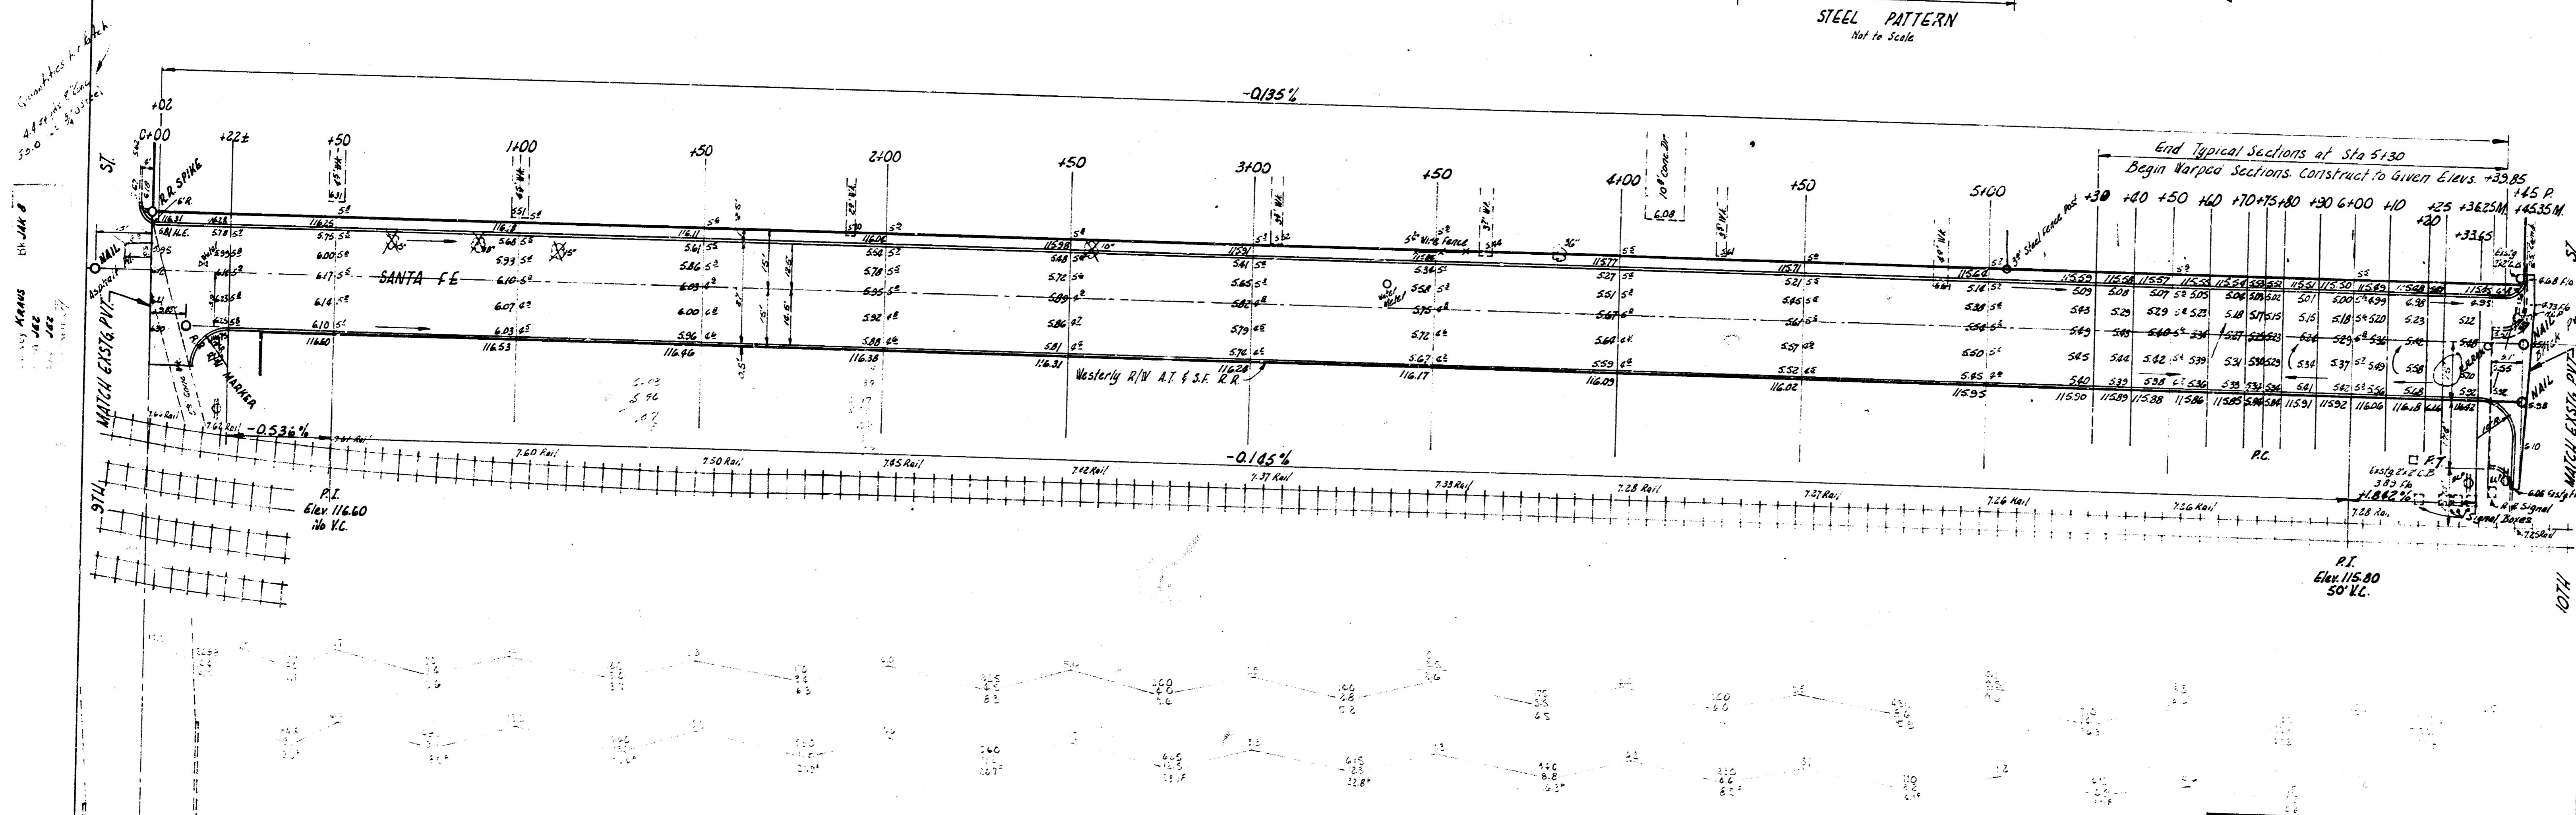
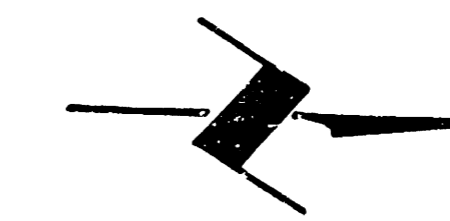


B.M. 117.72 N.W. Corner Base R.R. Signal Post S.E. Corner 9th & Santa Fe.
 B.M. 116.63 S.W. Corner Porch House N.E. Corner Mosley & 10th
 B.M. 117.85 S.W. Corner Cox. Base R.R. Crossing Signal S.E. Corner Santa Fe & 10th

Chaining from S to N on &

Ties to + for P.L. S.W. Corner 10th & Santa Fe
 38.90' N. to + in center of walk N. Side 10th St.
 52.35' N.W. to + in corner of walk N. Side 10th St.
 45.28' W. to + in corner of S.S. 10th St.

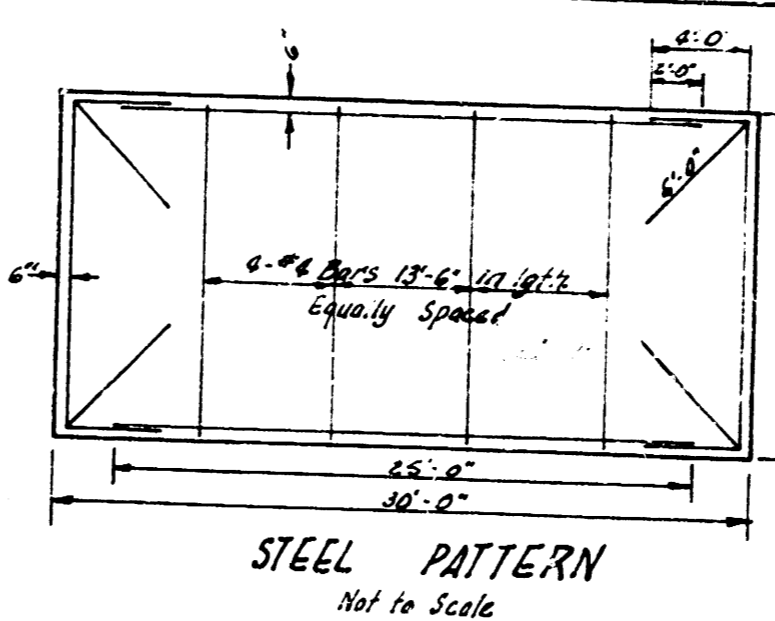

SANTA FE AVE.
 N.L. 9TH - S.L. 10TH
 27' CONC. & CB
 CITY OF WICHITA, KANS.
 B.E. SMITH CITY ENGINEER
 March 1956 PROJ. NO. 615-197