

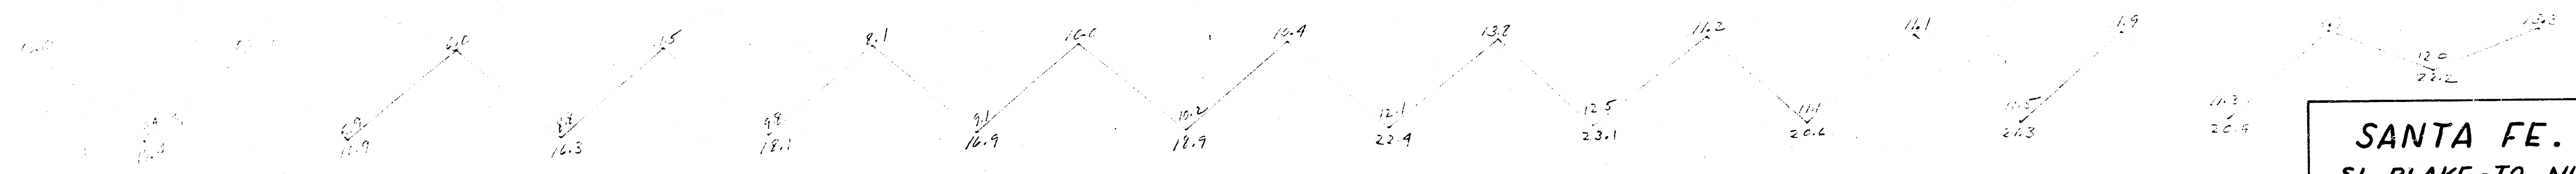
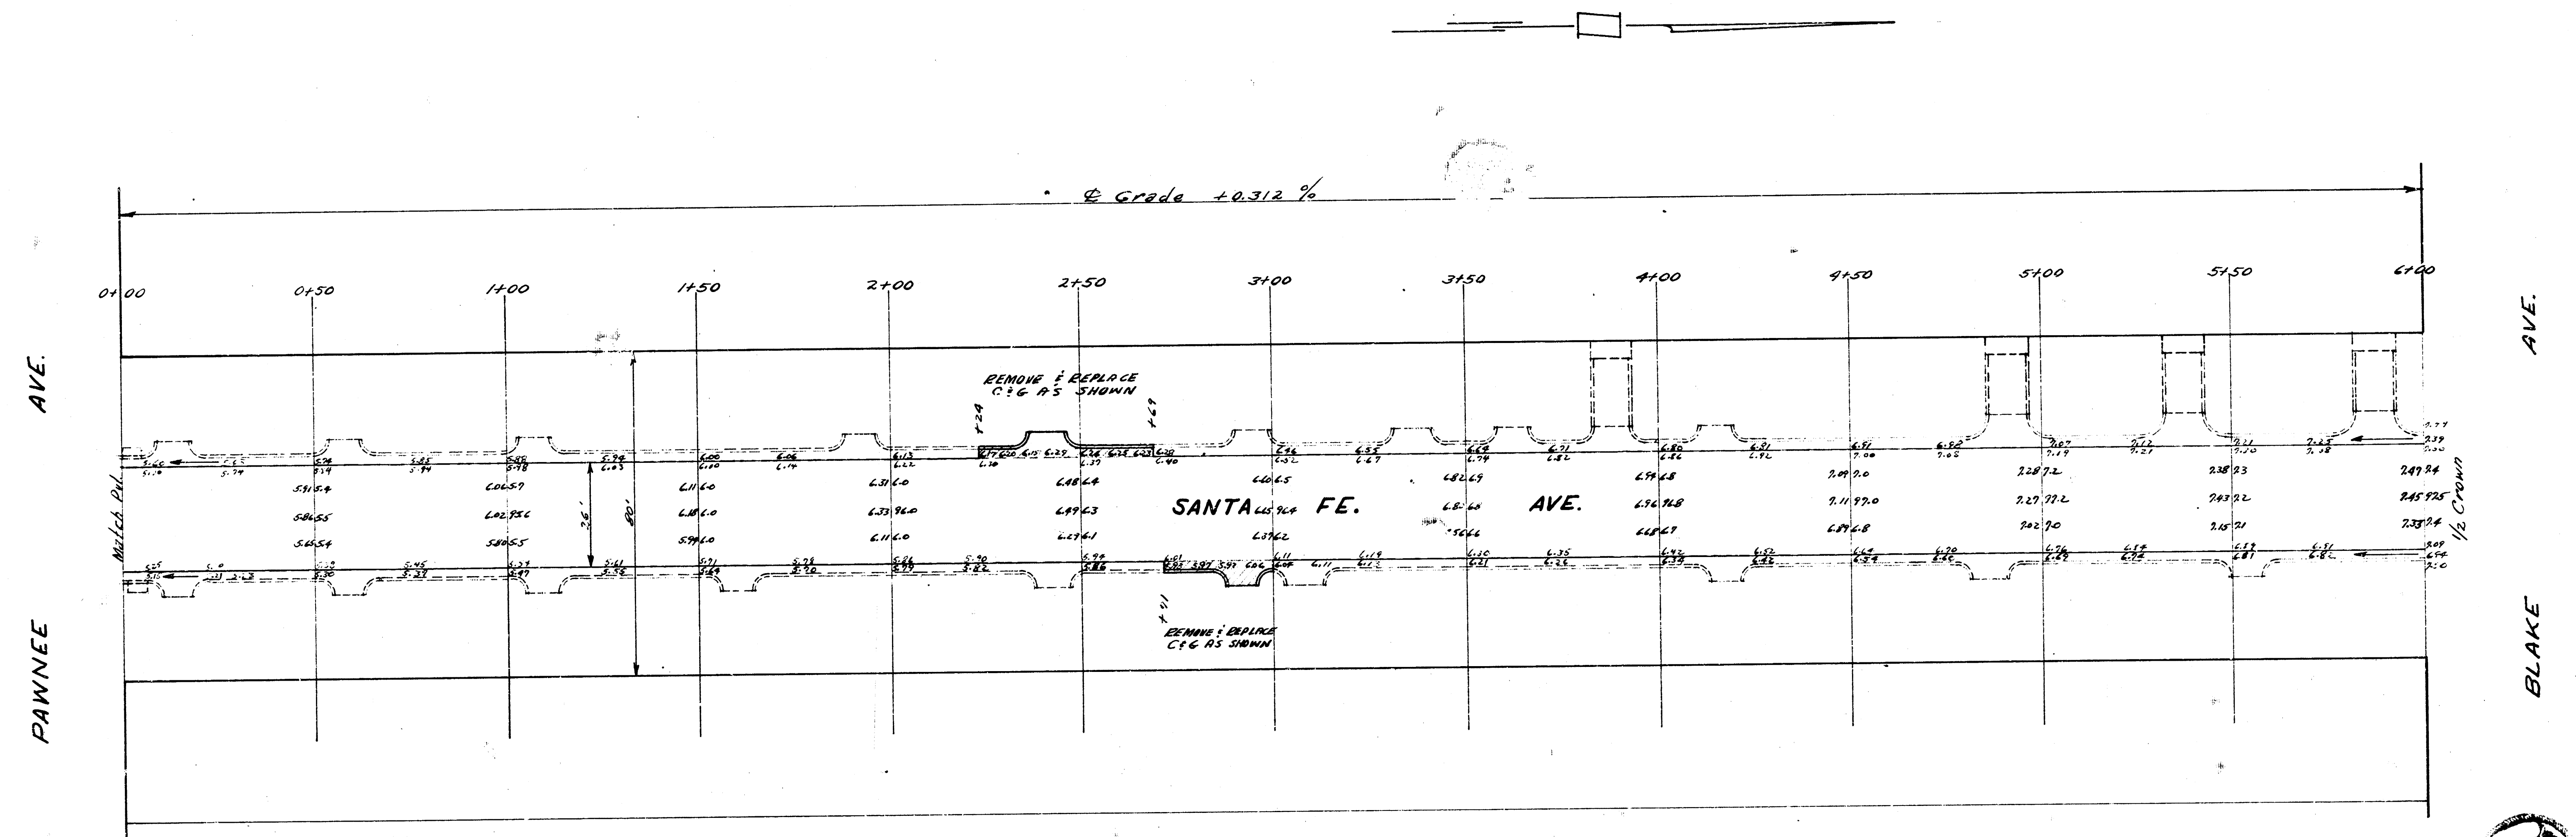


Drawn: J. H. HARRIS
 Plan: SEP 1958
 Rec: SEP 1958
 Checked:

BM 97.54 R.R. SPIKE N.S. H.L.R. NW CORNER SANTA FE & PAWNEE.
 STATIONING BASE LINE IS ON FACE OF BOTH CURBS.

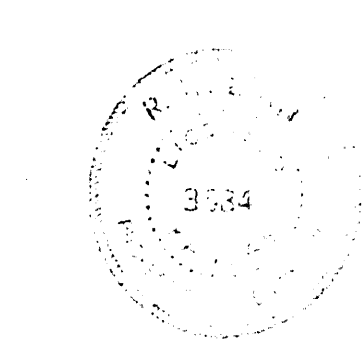

Excavation
 228.0
 23.0
 252.0

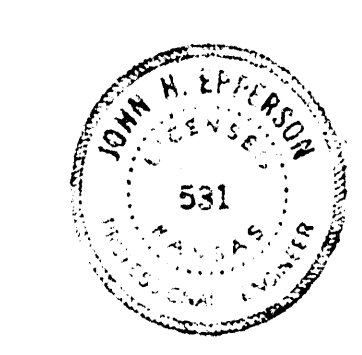

SANTA FE. AVE.
 SL. BLAKE - TO - NL. PAWNEE
 26' CONC.
 CITY OF WICHITA KAN.
 BE. SMITH CITY ENGINEER
 JUNE, 1958 PROJ. NO. C17-42