


8.11 123.30 TOP N.W. COR. BRICK WALL AT CORNER W.S. 17th ST. SABIN ST.
 8.11 123.67 TOP N.W. COR. ROCK HANDRAIL ON PORCH, 24th ST. S. 17th ST. ON E.S. SABIN ST.
 STATIONING & BASELINE ALONG CENTERLINE OF SABIN ST.

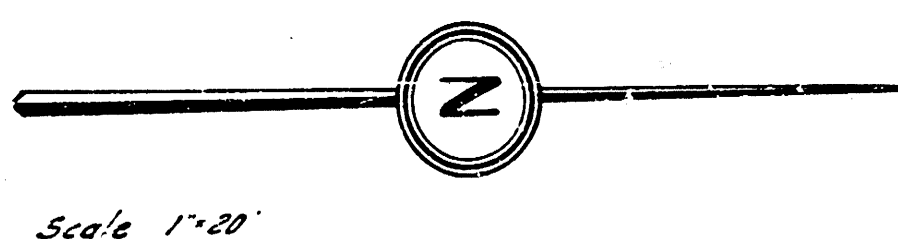

Survey Stationing Book
 Plan 1000
 LEC 1000
 17th St.

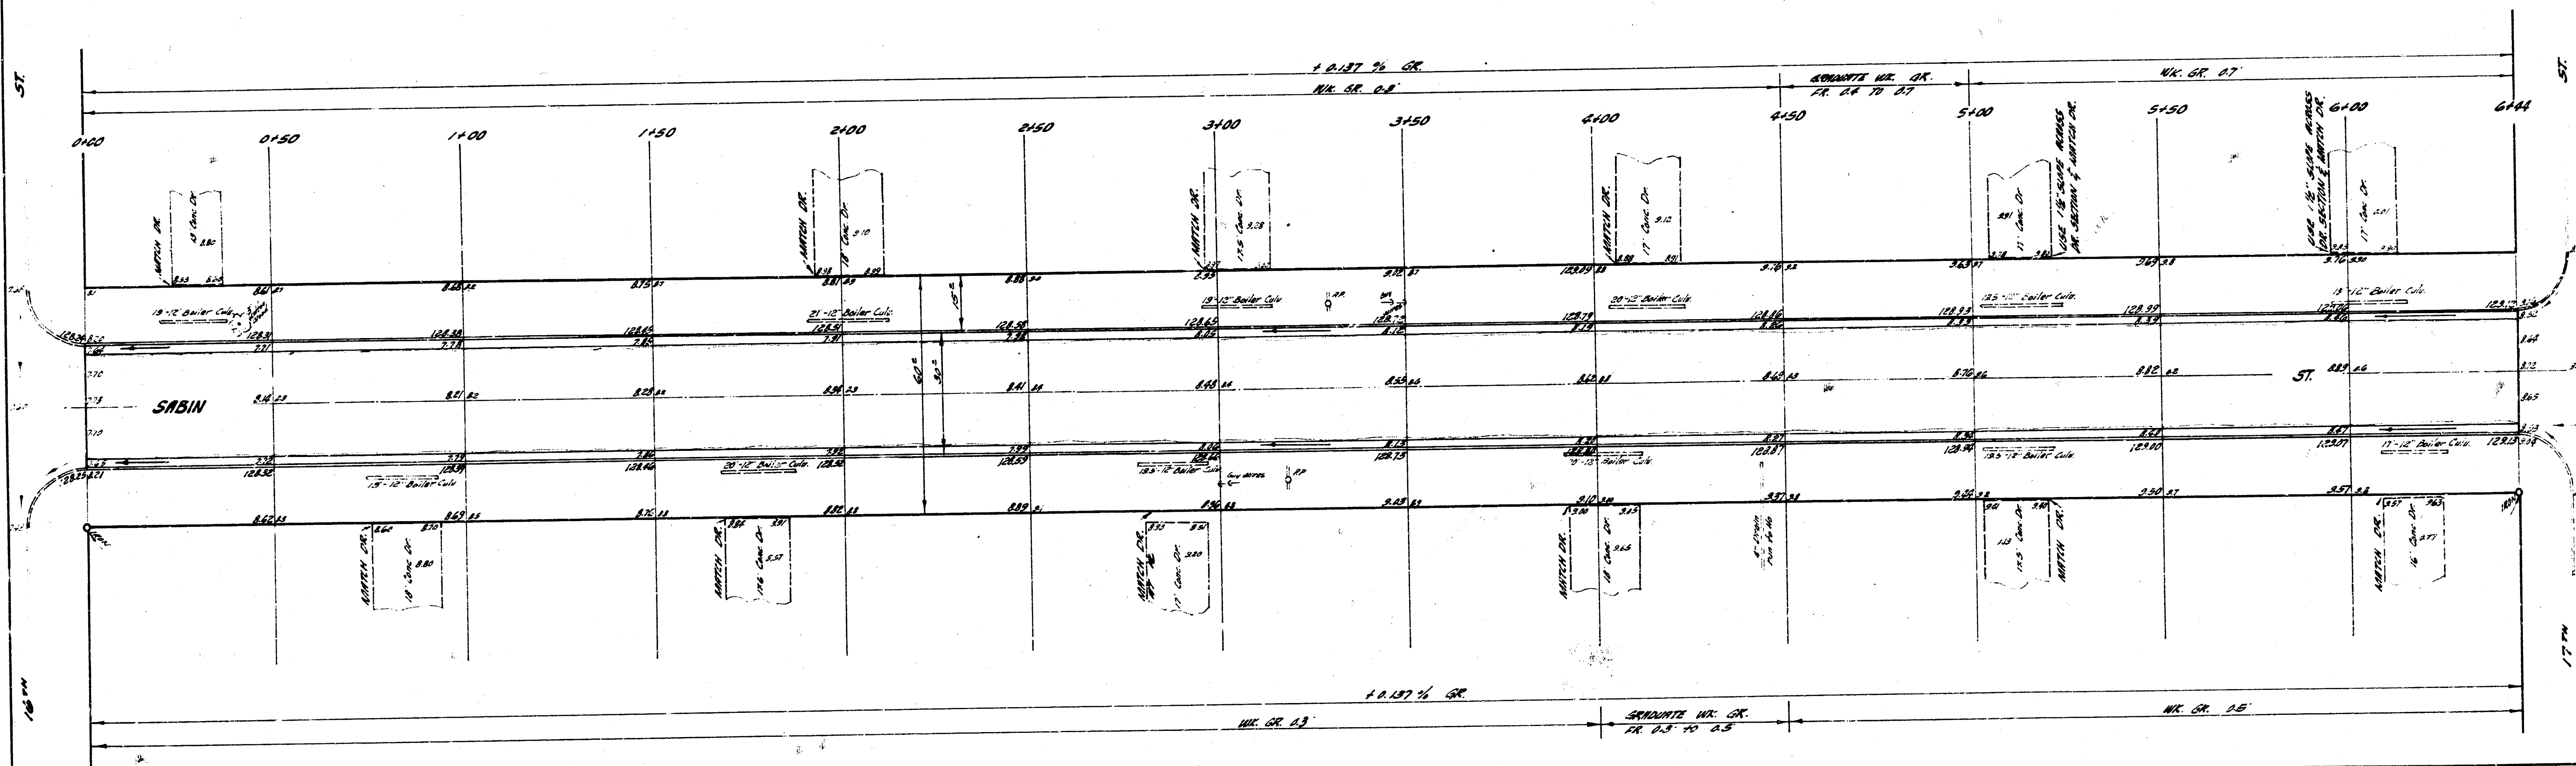


EXHIBIT
 605-1 2-14-61
 605-2 2-14-61
 605-3 2-14-61



1/2

SABIN ST.
 N.W. 16th ST. TO S.W. 17th ST.
 26° - 2' - 30" AC.
 CITY OF WICHITA, KANSAS
 B.E. SMITH CITY ENGINEER
 DATE JULY 1960 PROJ. NO. C-10-61