


B.M. 117.90 "d" Top N.E. Cor. Head Wall
30' N. & 34.5' W. of E. Anna & Maple

B.M. 117.13 "G" in Globe W. curb Young
St. 1' South of S.L. Douglas


B.M. 120.23 S.E. Cor. Conc.
Porch No. 117 Sabin

NOTE - CONTRACTOR: Utility service lines may be located
unusually close to the surface. Therefore, extreme care shall
be used in excavating & grading in connection with this project.

Scale: 1" = 20'

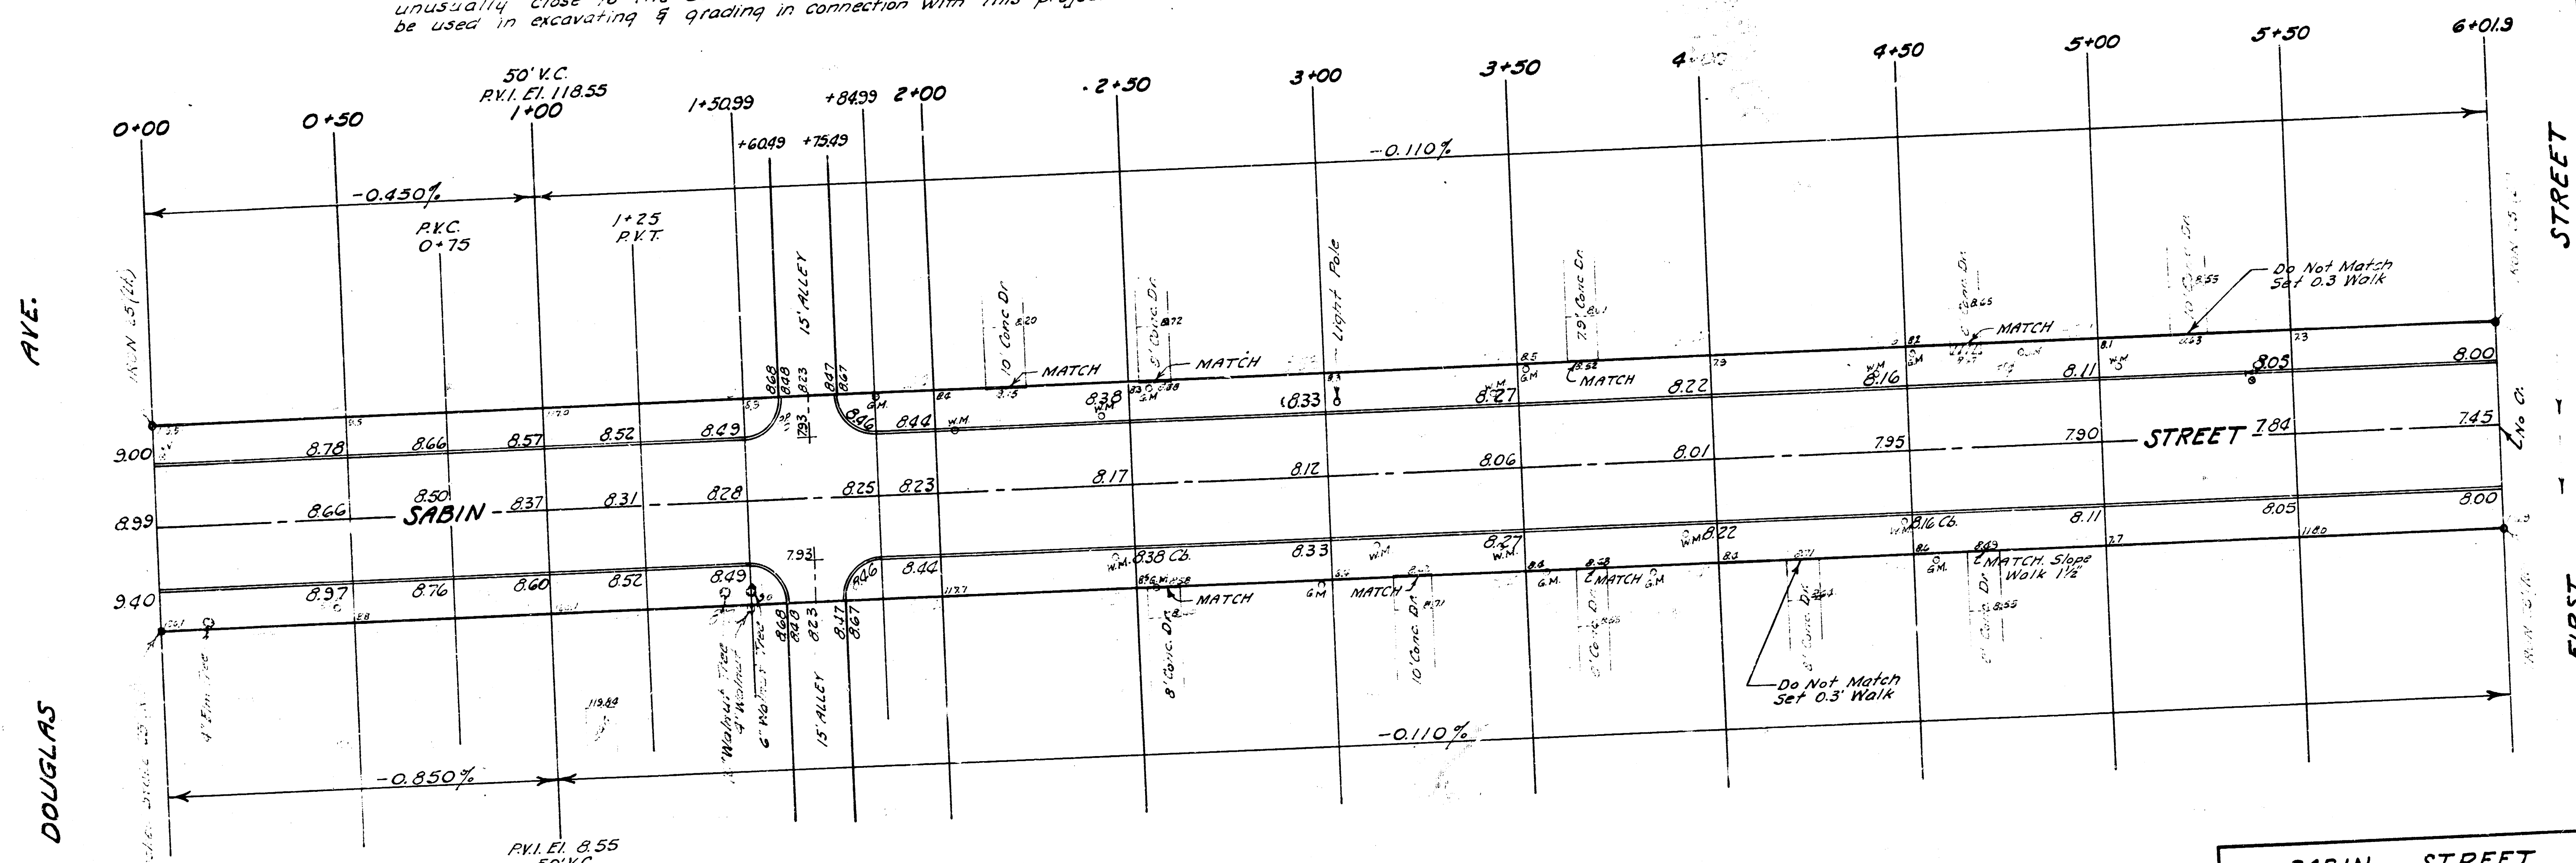

PROPERTY		CITY	
EXCAVATION	COMP. FILL	EXCAVATION	
Cu. Yds. 208	23	15	
+10% 21	2	1	
Totals 229	25	16	Cu. Yds.

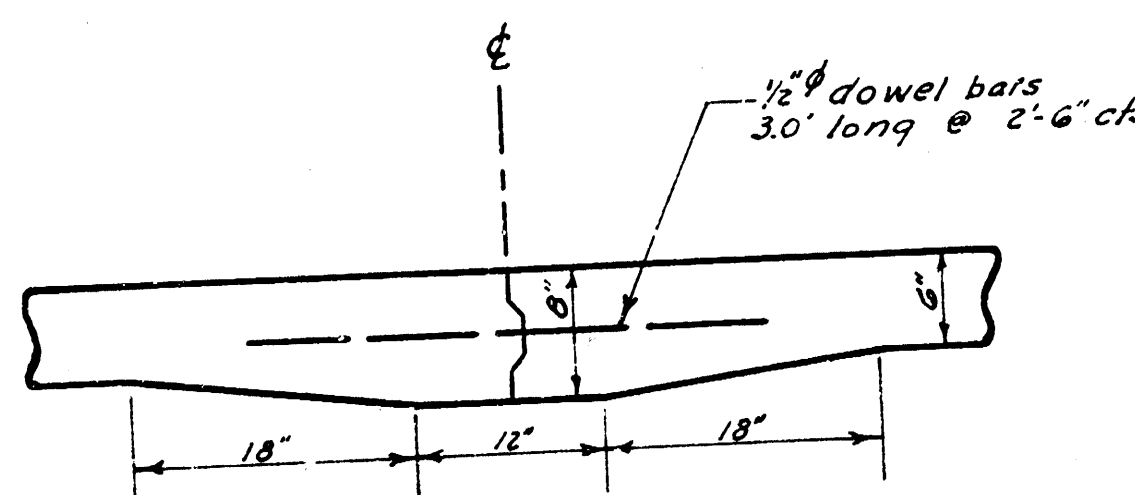

MASTIC JOINT DETAIL

SABIN STREET
FROM N.L. DOUGLAS AVE.
TO S.L. FIRST ST.
30'-6" Conc. & Int. Curb
B.E. SMITH CITY ENGINEER
CITY OF WICHITA, KANSAS
JULY 1962 Project No. C15-112