


BM 601.37 E.E. Spike in W.S. P.Pole So. of S.L. 6th E. of W.L. Woodlawn.
 B.M. 139.19 Spike in E.S. P.Pole Ctr. Line 9th & W.S. Woodlawn.

Claiming on E.R. North



NOTE:
 See 8th St. Paving Plan, Proj. No. C16-134
 for Curve Data

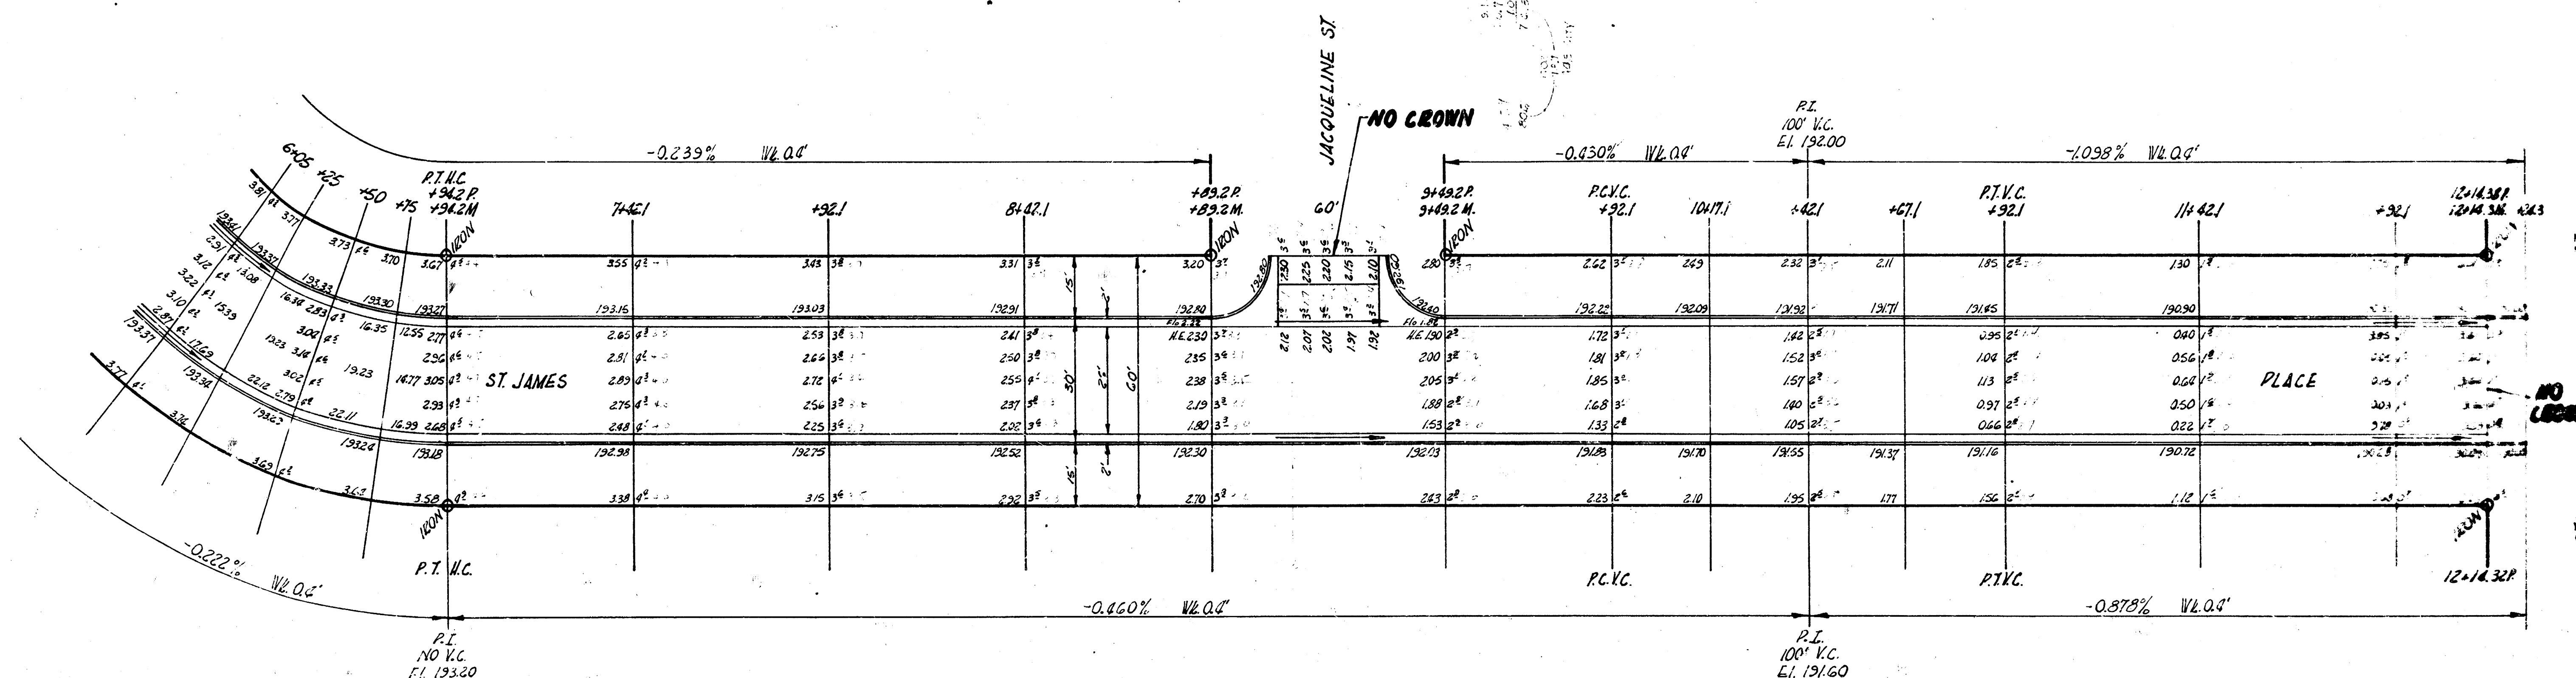

ST. JAMES PLACE
 S.L. LOT 9, BLK. P, 1ST ADD. TO WOODLAWN
 VILLAGE - S.L. 9TH
 26'-2'-30' A.C.
 CITY OF WICHITA, KANS.
 B.E. SMITH CITY ENGINEER
 MAY, 1956 PROJ. NO. C14-137