


B.M. 102.15 "X" on W.A. D.L. & M.A. NW. Cor. ST. Francis & Levy

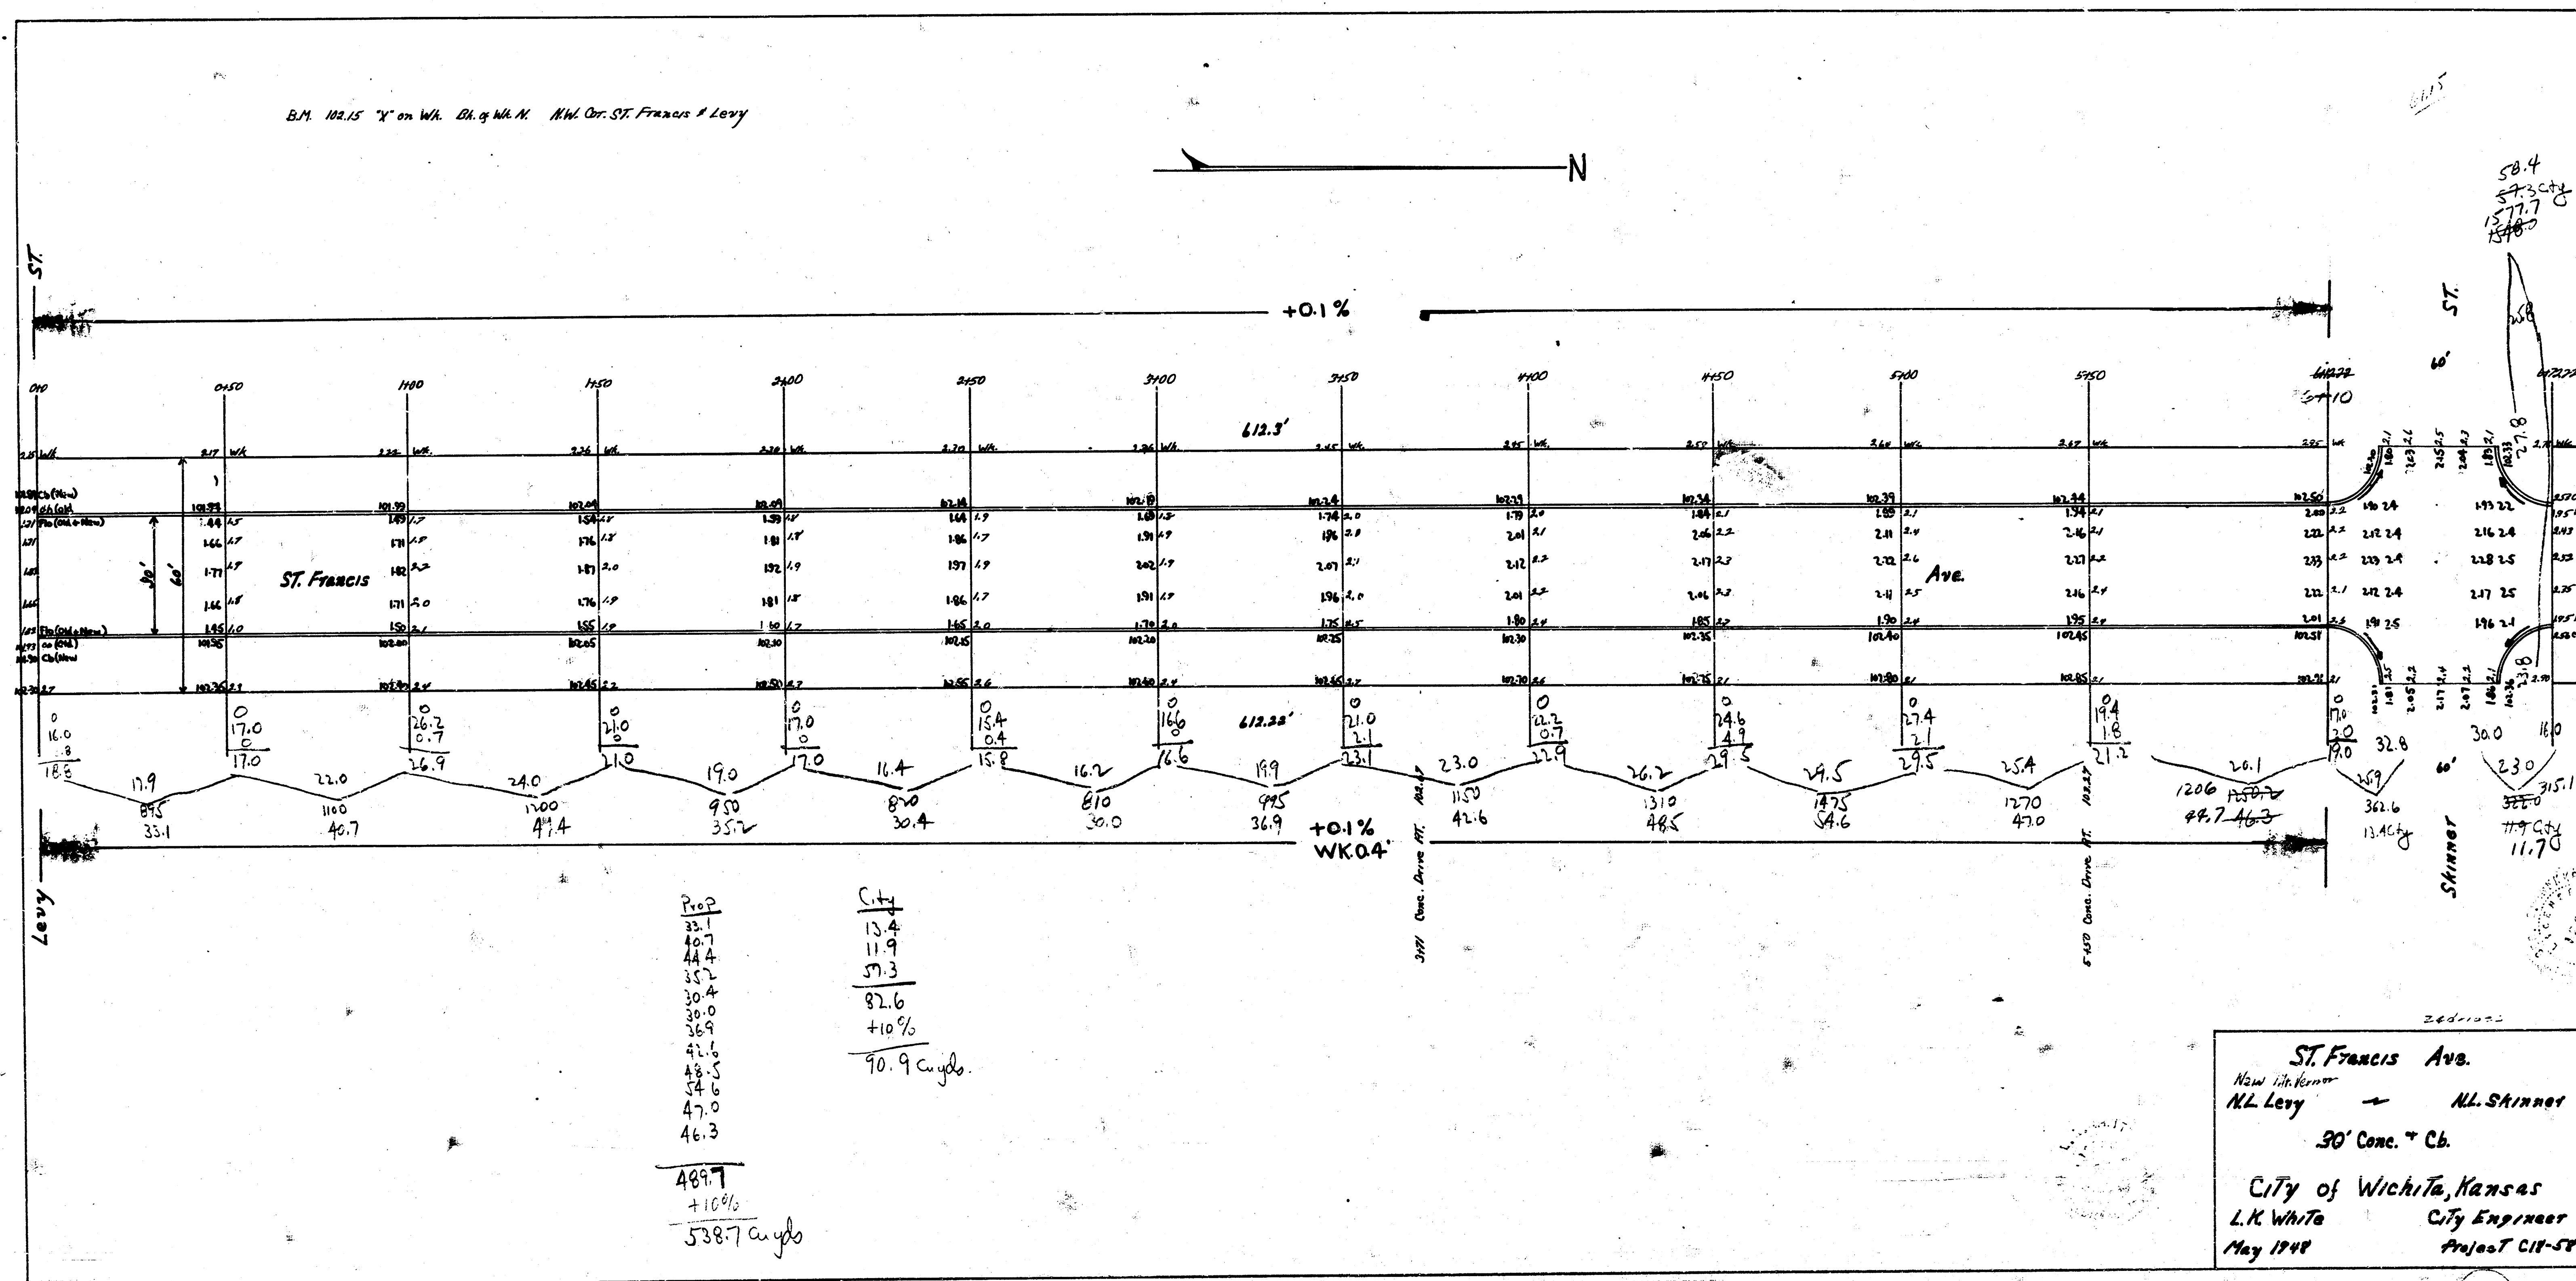

ST. Francis Ave.
 New 15' Sidewalk
 N.L. Levy → N.L. Skinner
 30' Conc. + Ch.
 City of Wichita, Kansas
 L.K. White City Engineer
 May 1948 Project C11-58