
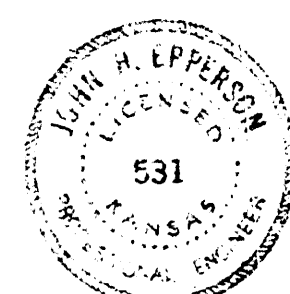
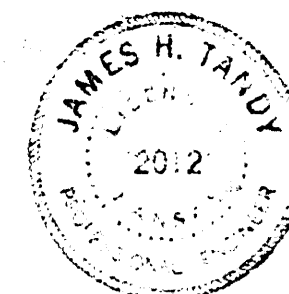
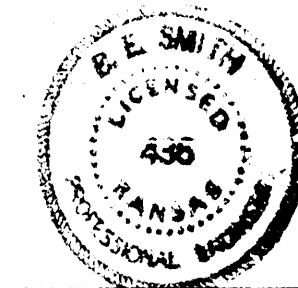
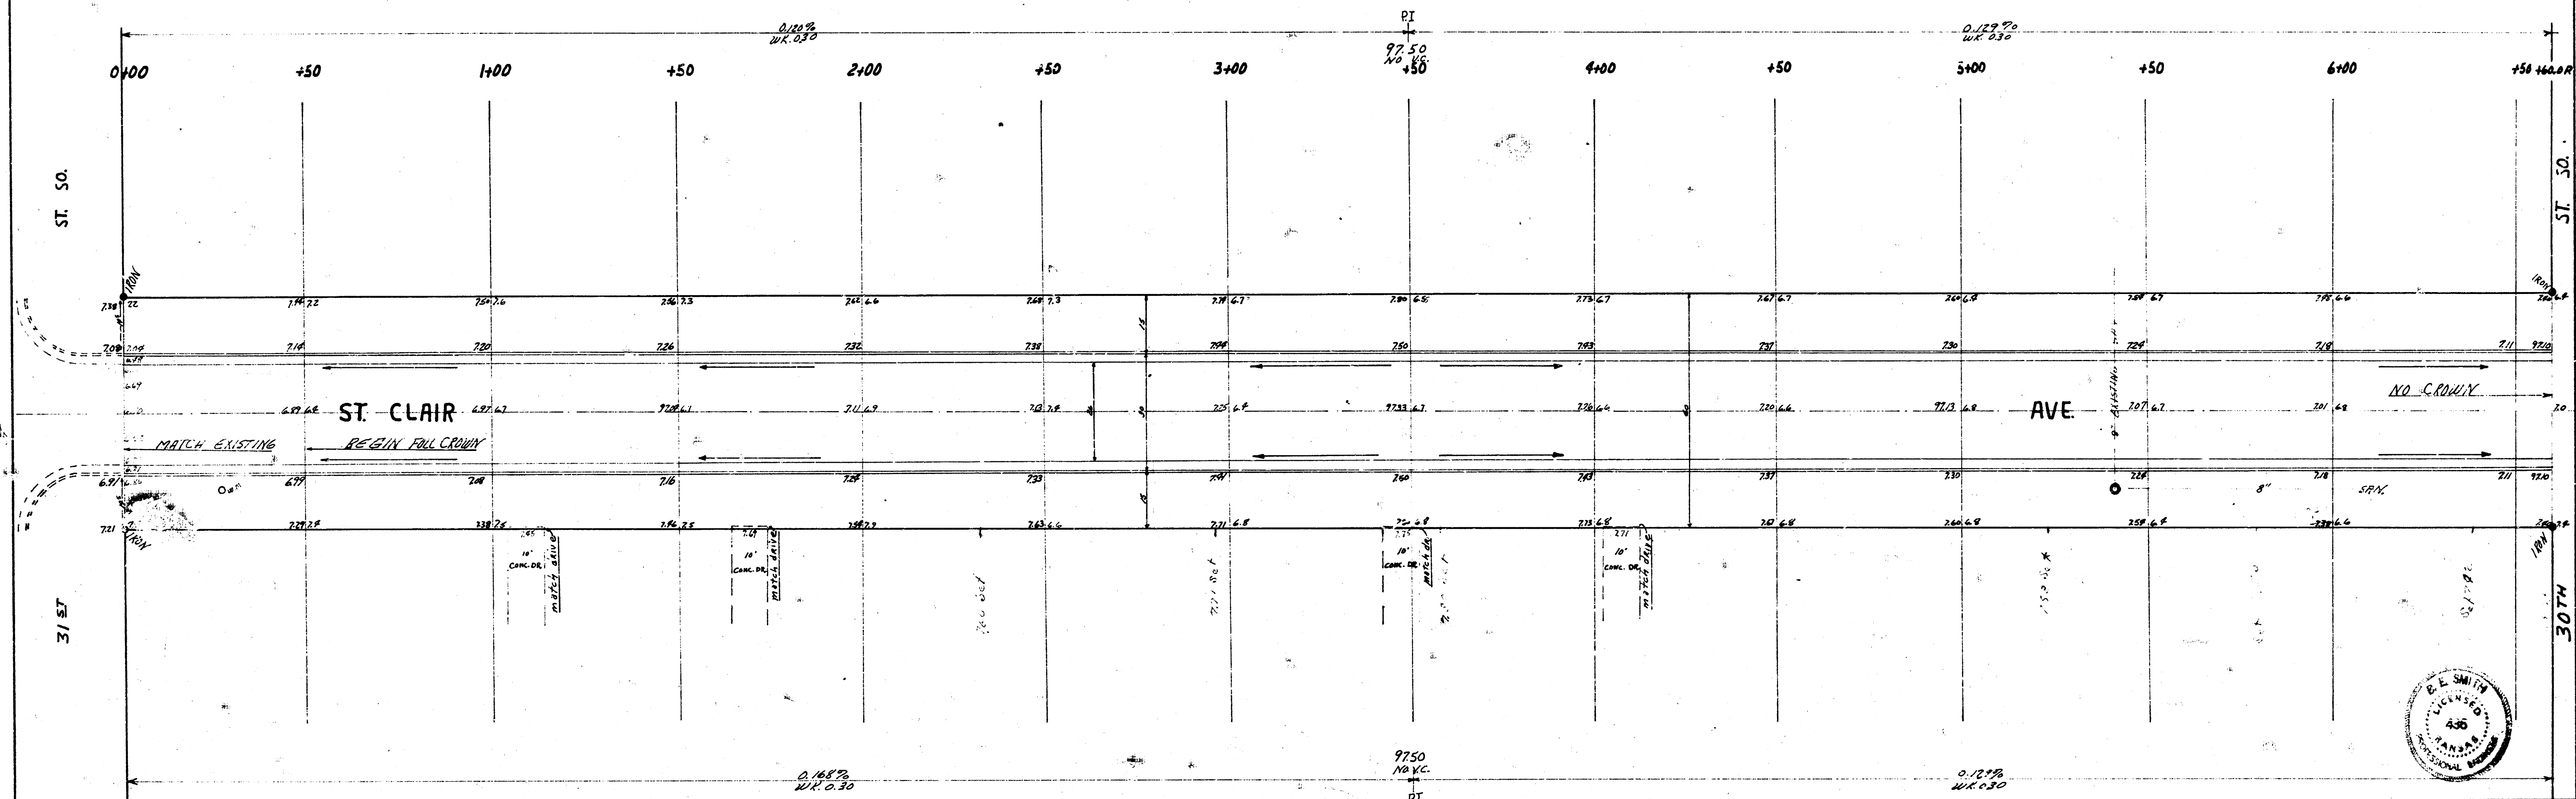


B.M. 97605 U.S.G.S. SW. COR. 31ST MERIDIAN
 B.M. 9693 R.R. SPIKE PP. N.E. COR. 31ST & ST. CLAIR
 BASE LINE ON E

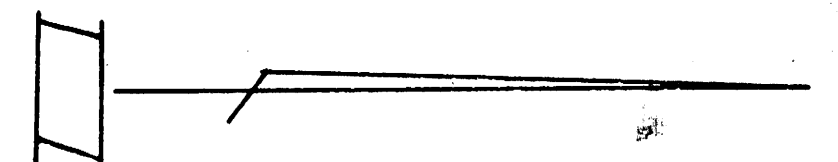

TOTAL EXCHY

25.50 1/2

1/2

ST. CLAIR AVE.
 N.L. 31ST S.L. 30TH
 26-2-30 AC
 CITY OF WICHITA, KANS.
 B.E. SMITH CITY ENGINEER
 DATE APRIL 1938 PROJ NO C14-291