



B.M. 108.60 Iron in Thimble at St. Clair - N.L. McCormick
 B.M. 108.5 'K' in Kansas Dk. Wk. W. N.W. Cor. St. Clair & McCormick

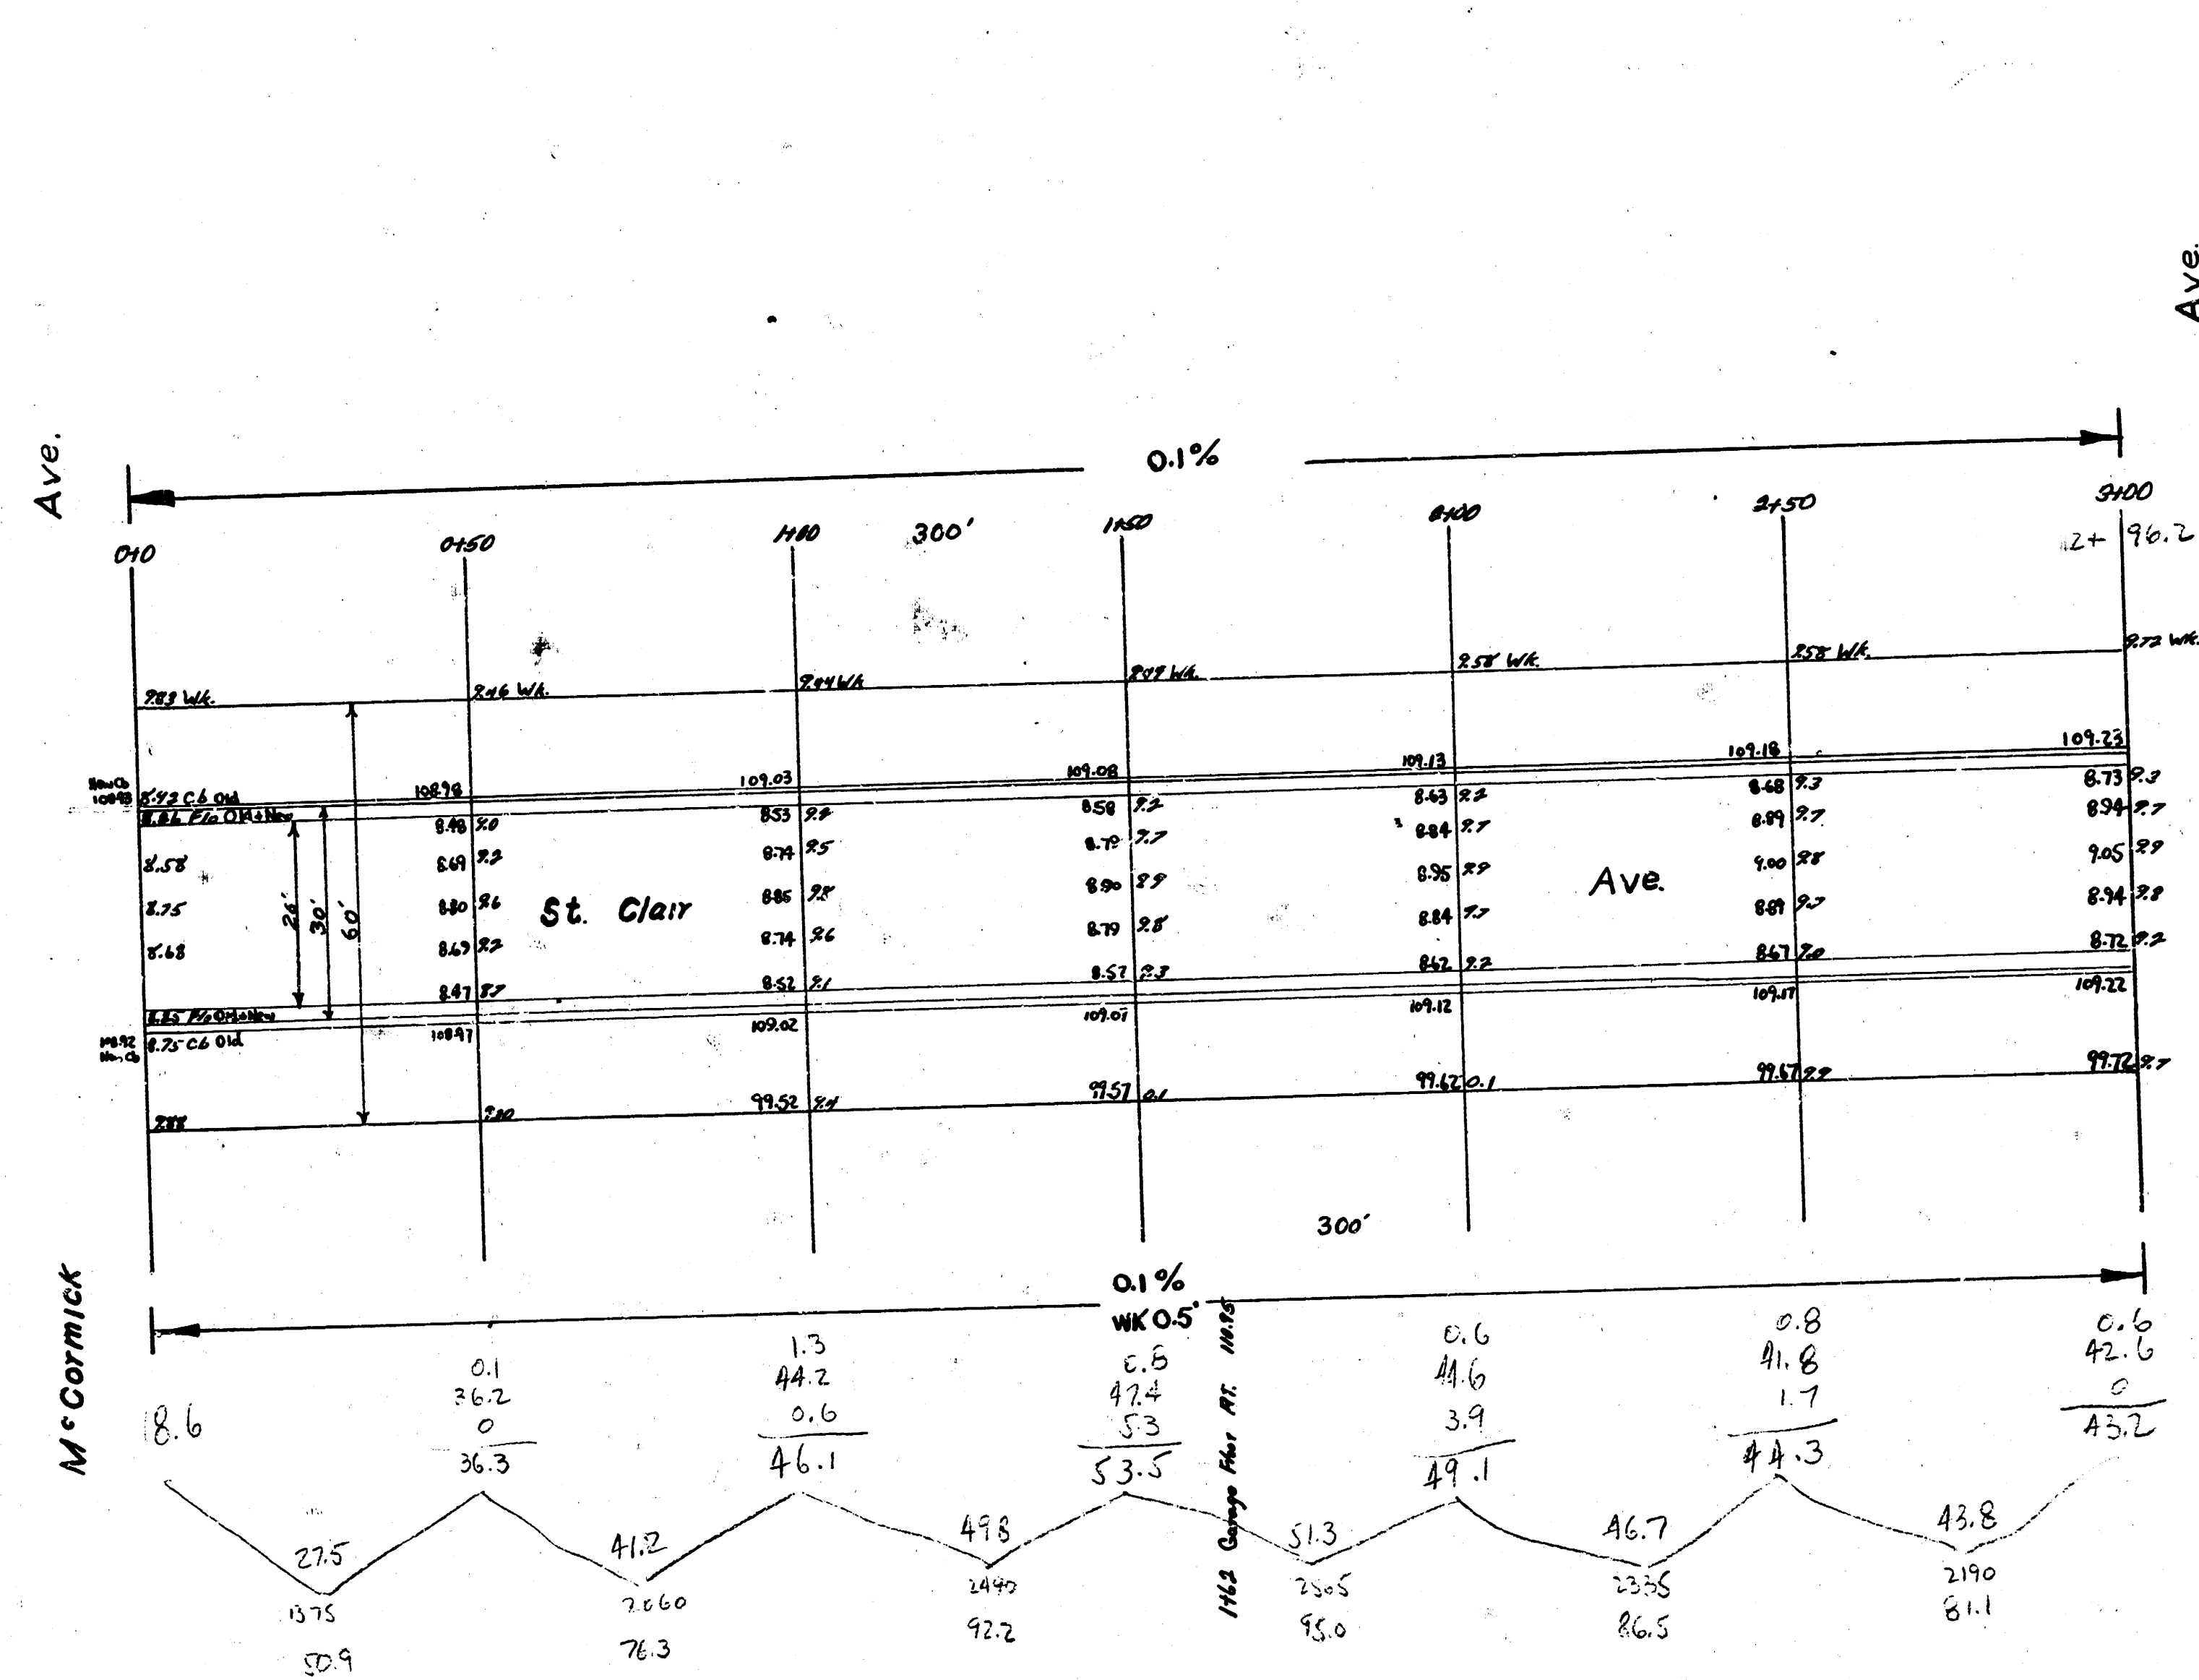

Prop.
 108.7
 78.3
 95.2
 95.0
 95.5
 91.1
 482.0
 410.0
 552.0

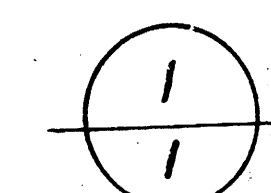

St. Clair Ave
 S.L. Munnell - N.L. McCormick
 26'-2'-30' A.C.
 City of Wichita Kansas
 L.K. White City Engineer
 July 1948 Project C18-102

4 14 3 15