


B.M. 103.16 SE. Cor. Conc. porch Ho. N.W. Merton & St. Clair.
stationing on E.

NOTICE TO CONTRACTOR:
All entrance pipes are to be disposed of in accordance
with instructions of the City Dirt Checker.


SCALE 1"=20'

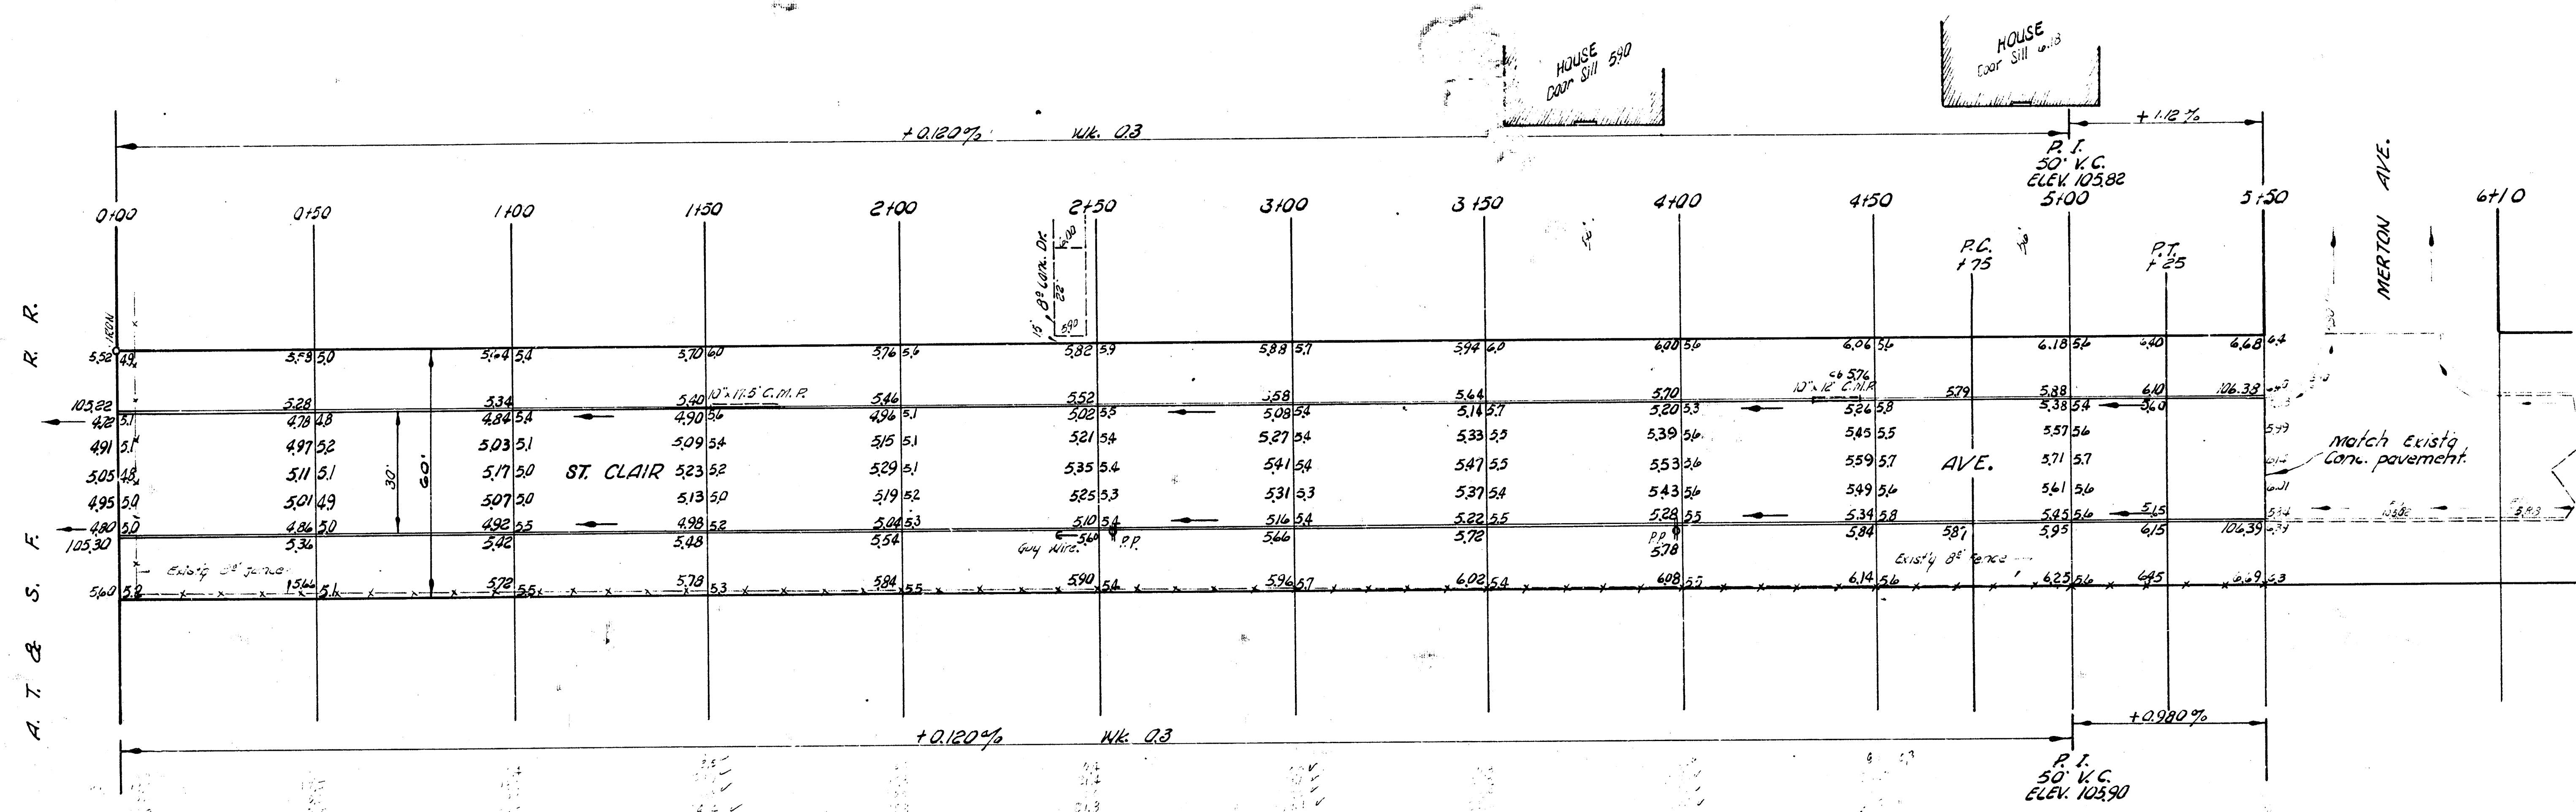

Survey G. Y. 10-11-57

GRADED TO THIS

Excavation	Fill	Compaction	Remarks
104	10.0	1.0	Prop.
19	10.0	0.2	0.2
107	10.0	1.0	1.0
222	10.0	1.0	1.0

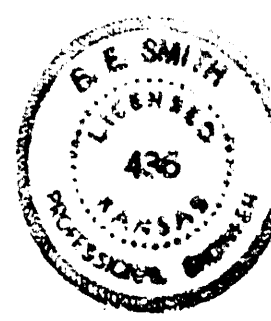

ST. CLAIR AVE.
N.W. A.T. & S.E. R.R. TO ST. MERTON
30' CONC. & CB.
CITY OF WICHITA, KANS.
B. E. SMITH CITY ENGINEER
OCT. 1957 PROJ. NO. C17-47