


Stationing 9' West of the E.P.

Survey Expenditures Bk 2-1
Plan Bonds
Exc Bonds
Checked 3/7

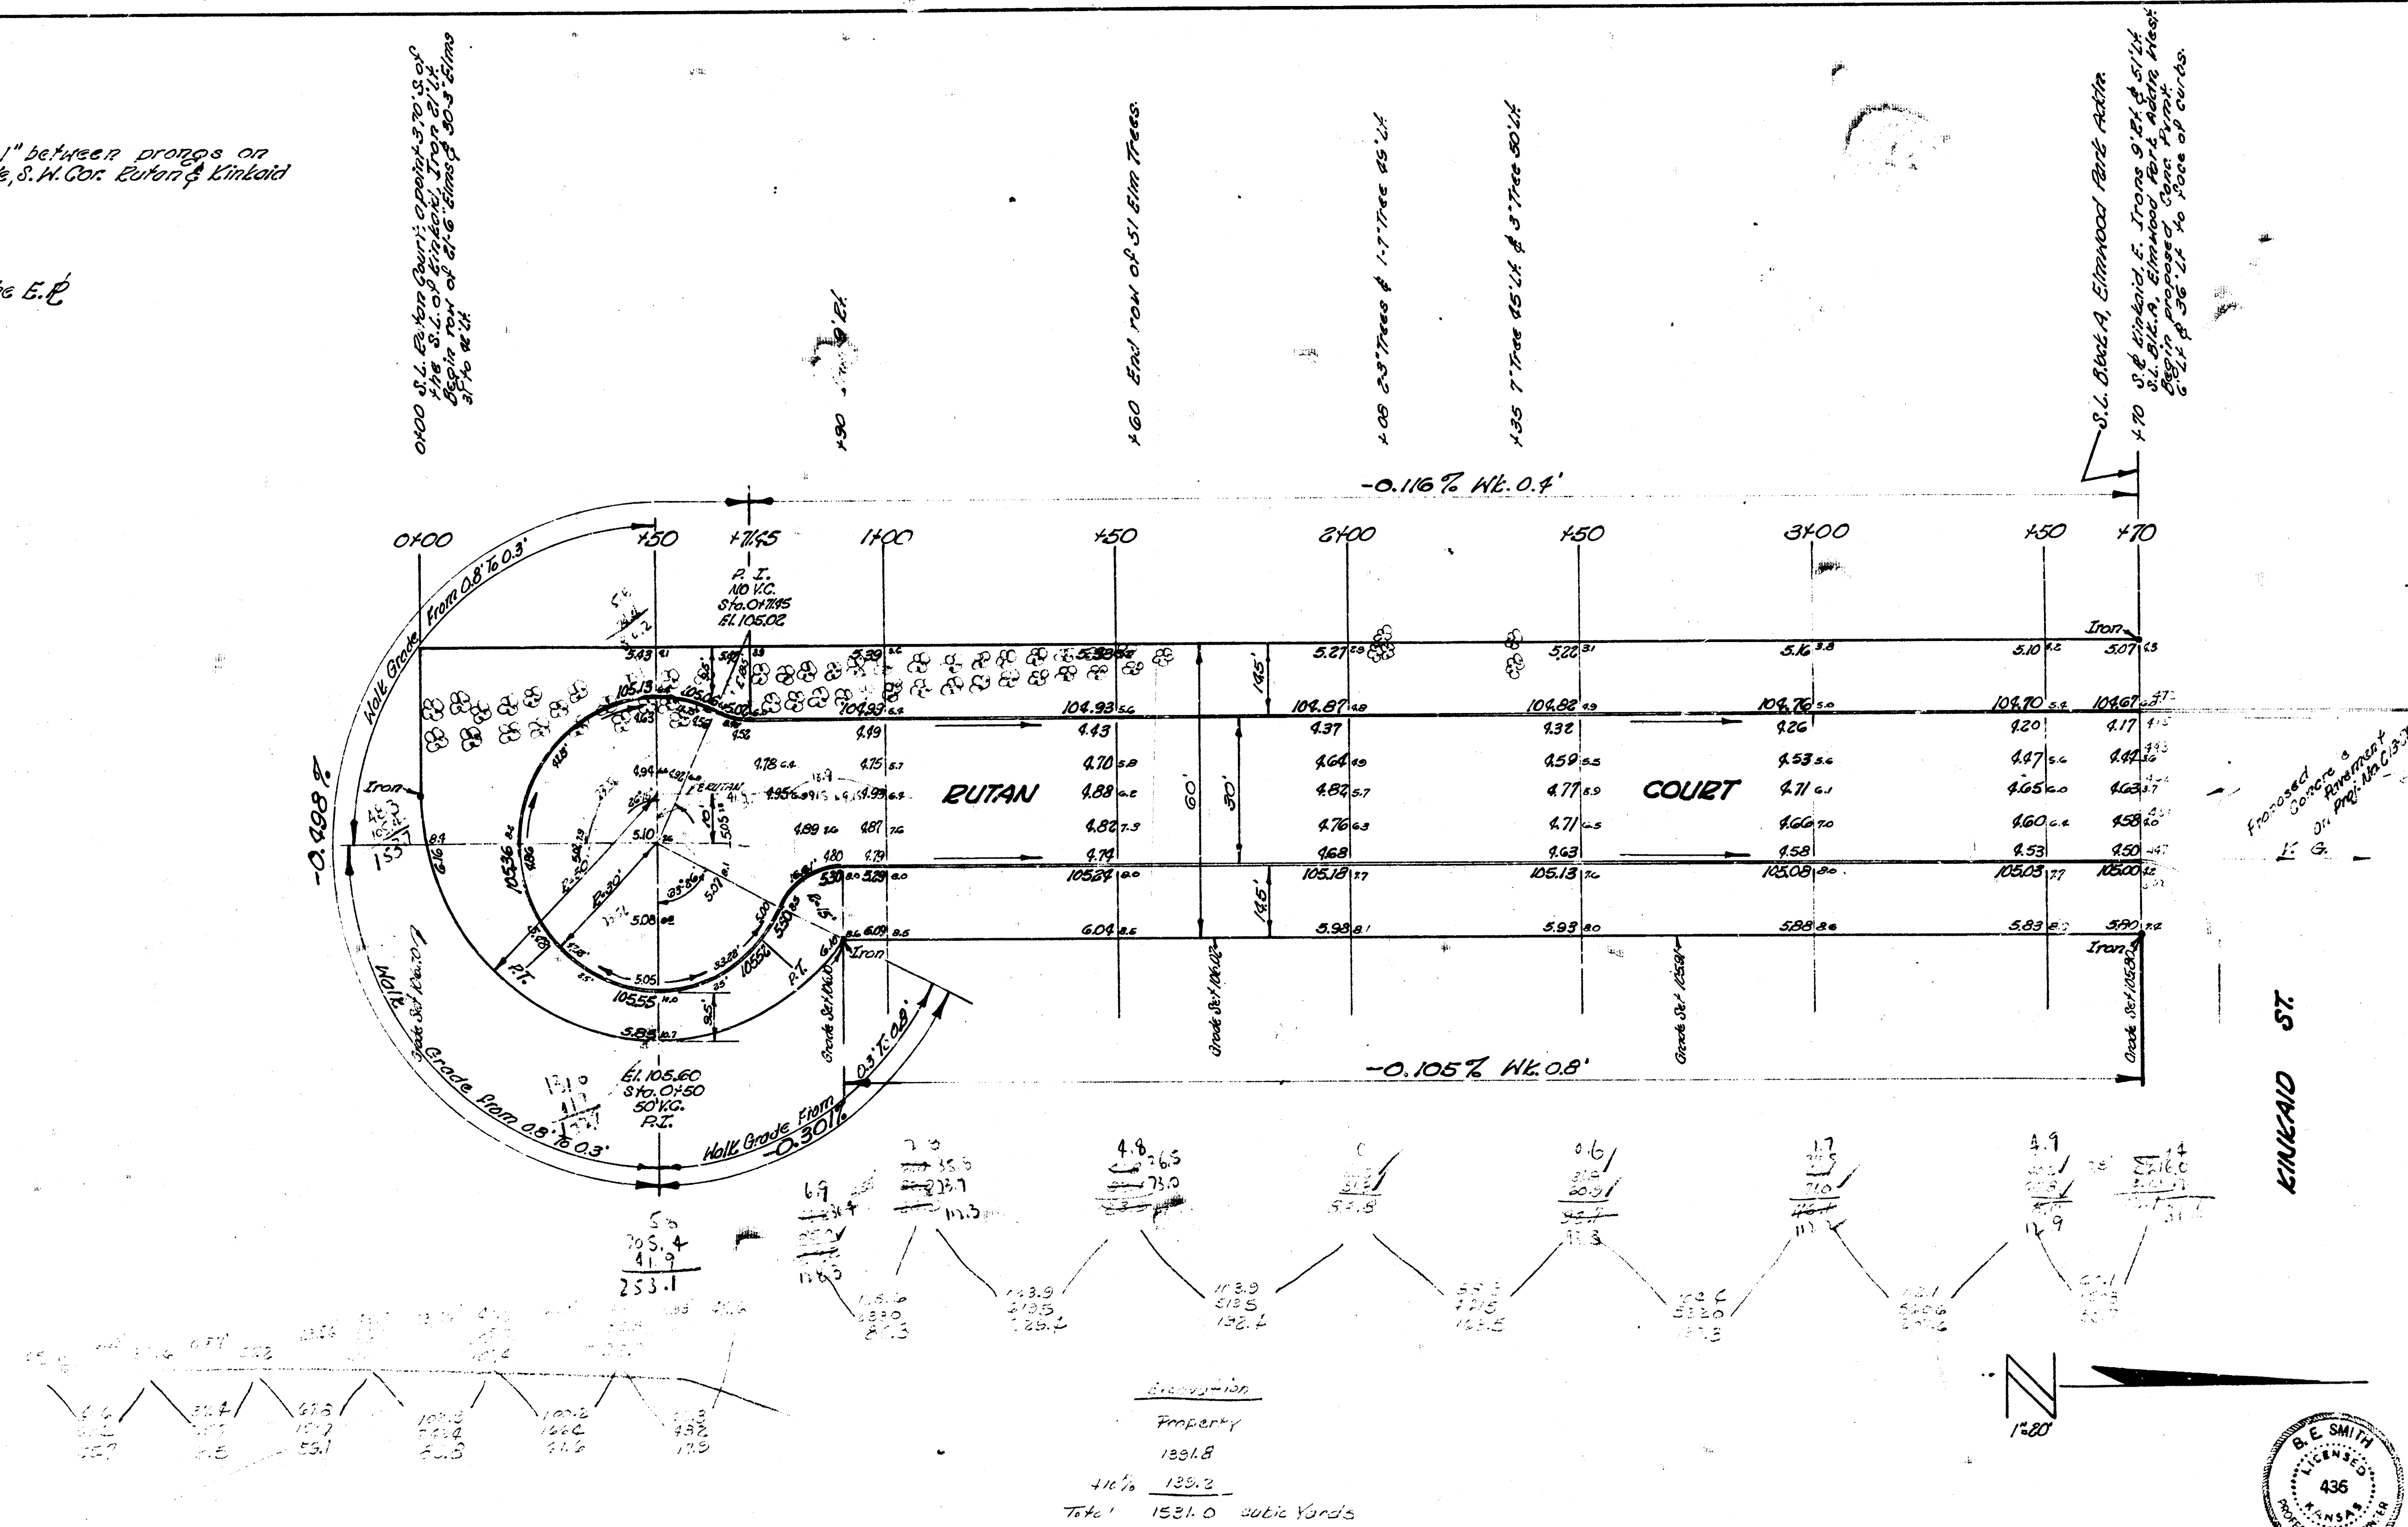

BUTAN COURT
FROM A POINT 370' S. OF THE S.
E. OF LINCOLN ST. N. TO S. E. LINCOLN ST.
30' CONC. & CB.

CITY OF WICHITA, KAN.

B.E. SMITH
JULY 1954

CITY ENGINEER
Proc. No. C14-117