


CLASSEN PKD. ADD.  
ROSE MARIE CT.

| PLAN        | DATE |
|-------------|------|
| DESIGNED BY |      |
| CHECKED BY  |      |
| NOTED BY    |      |
| DATE        |      |

| PROFILE     | DATE |
|-------------|------|
| DESIGNED BY |      |
| CHECKED BY  |      |
| NOTED BY    |      |
| DATE        |      |

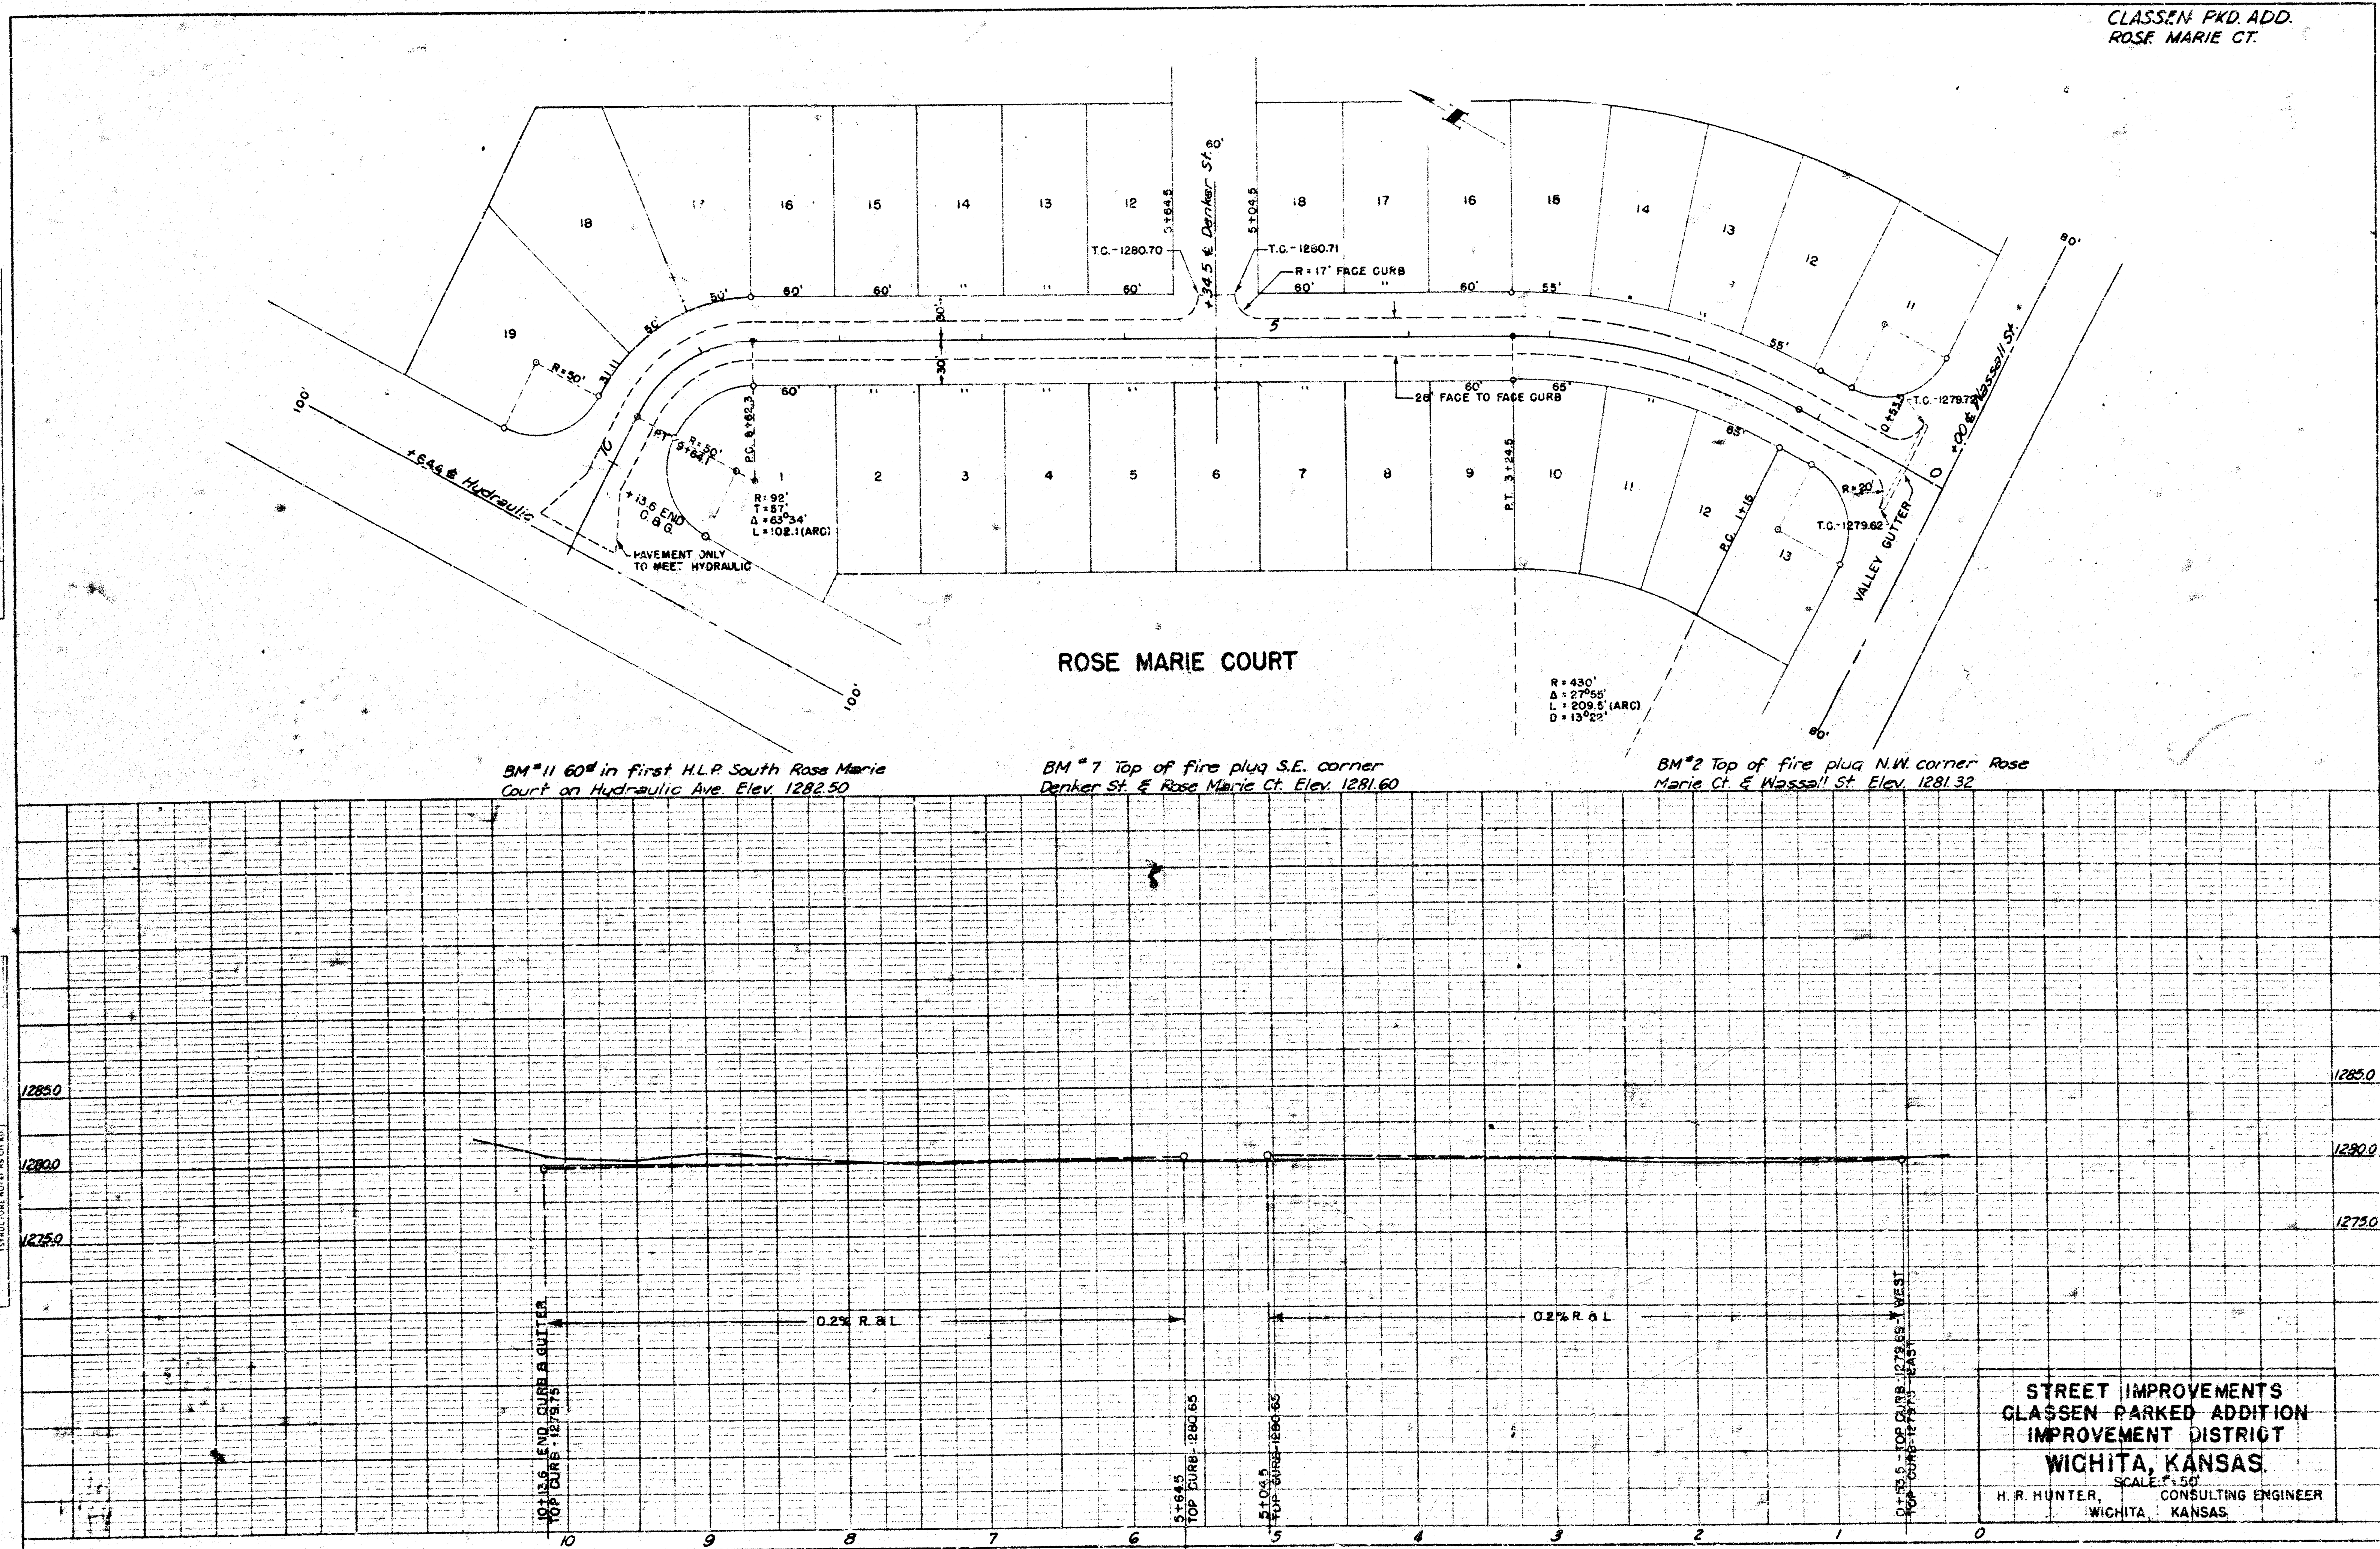

STREET IMPROVEMENTS  
CLASSEN PARKED ADDITION  
IMPROVEMENT DISTRICT  
WICHITA, KANSAS.  
H. R. HUNTER, CONSULTING ENGINEER  
WICHITA, KANSAS.