
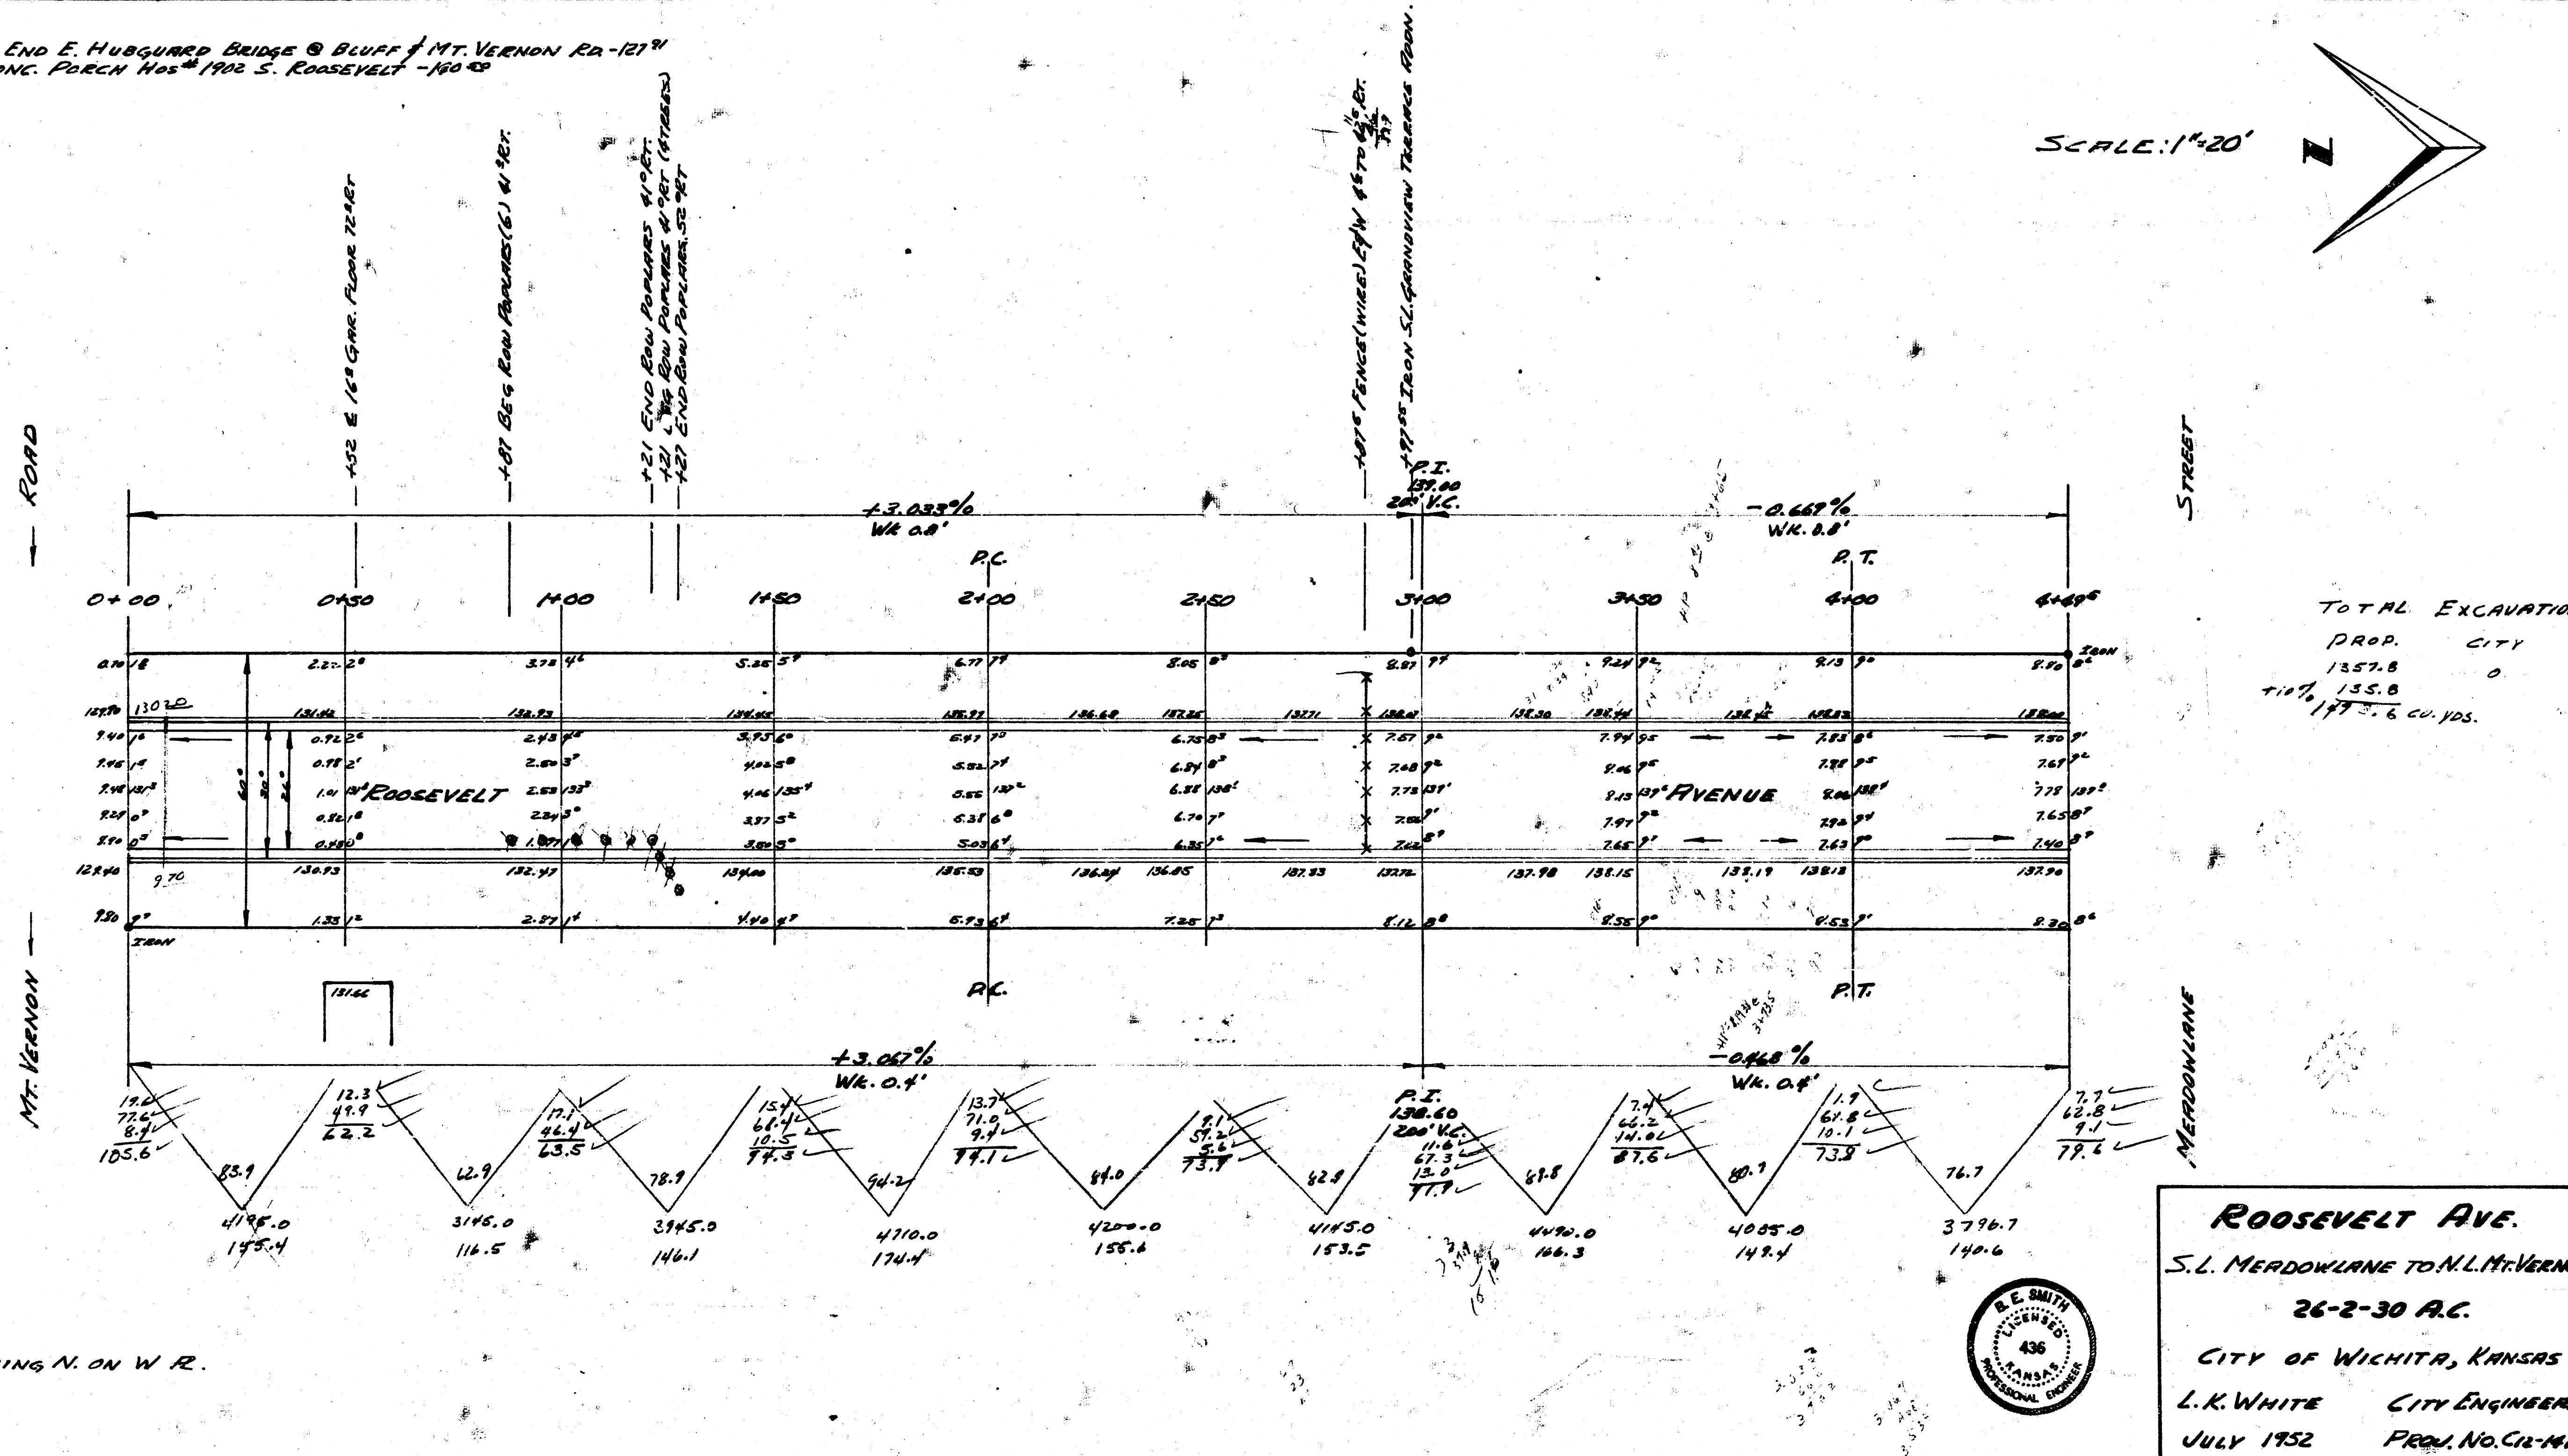


S-4

B.M. TOP BOLT N. END E. HUBBARD BRIDGE @ BLUFF # MT. VERNON RA-127
B.M. N.W. COR. CONC. PAVEN. HOS. 1902 S. ROOSEVELT -140.3

SCALE: 1"=20'

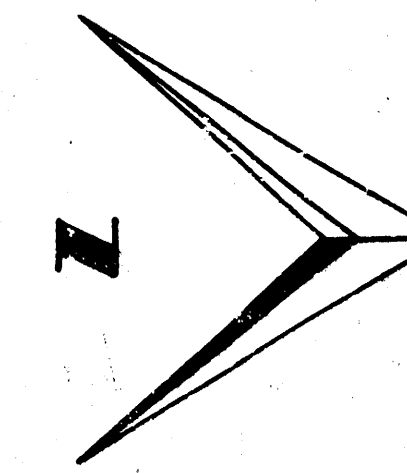

3 5 5 (5)