
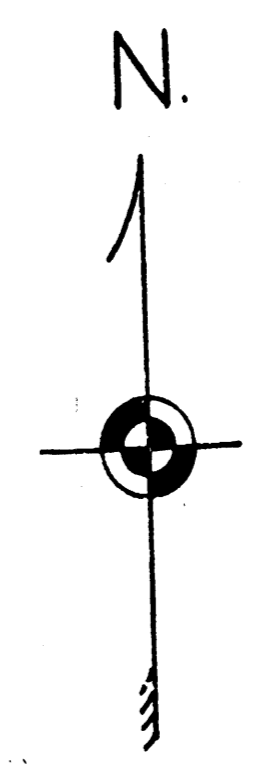


BM. 175.82 R.R. Spike N. Side H.L.P. 200'S. & 150'W. of SW. Cor. Rockwood & Armour
 B.M. 177.87 SW. Cor. Conc. Porch Ho. on NE. Cor. Rockwood & Rutland

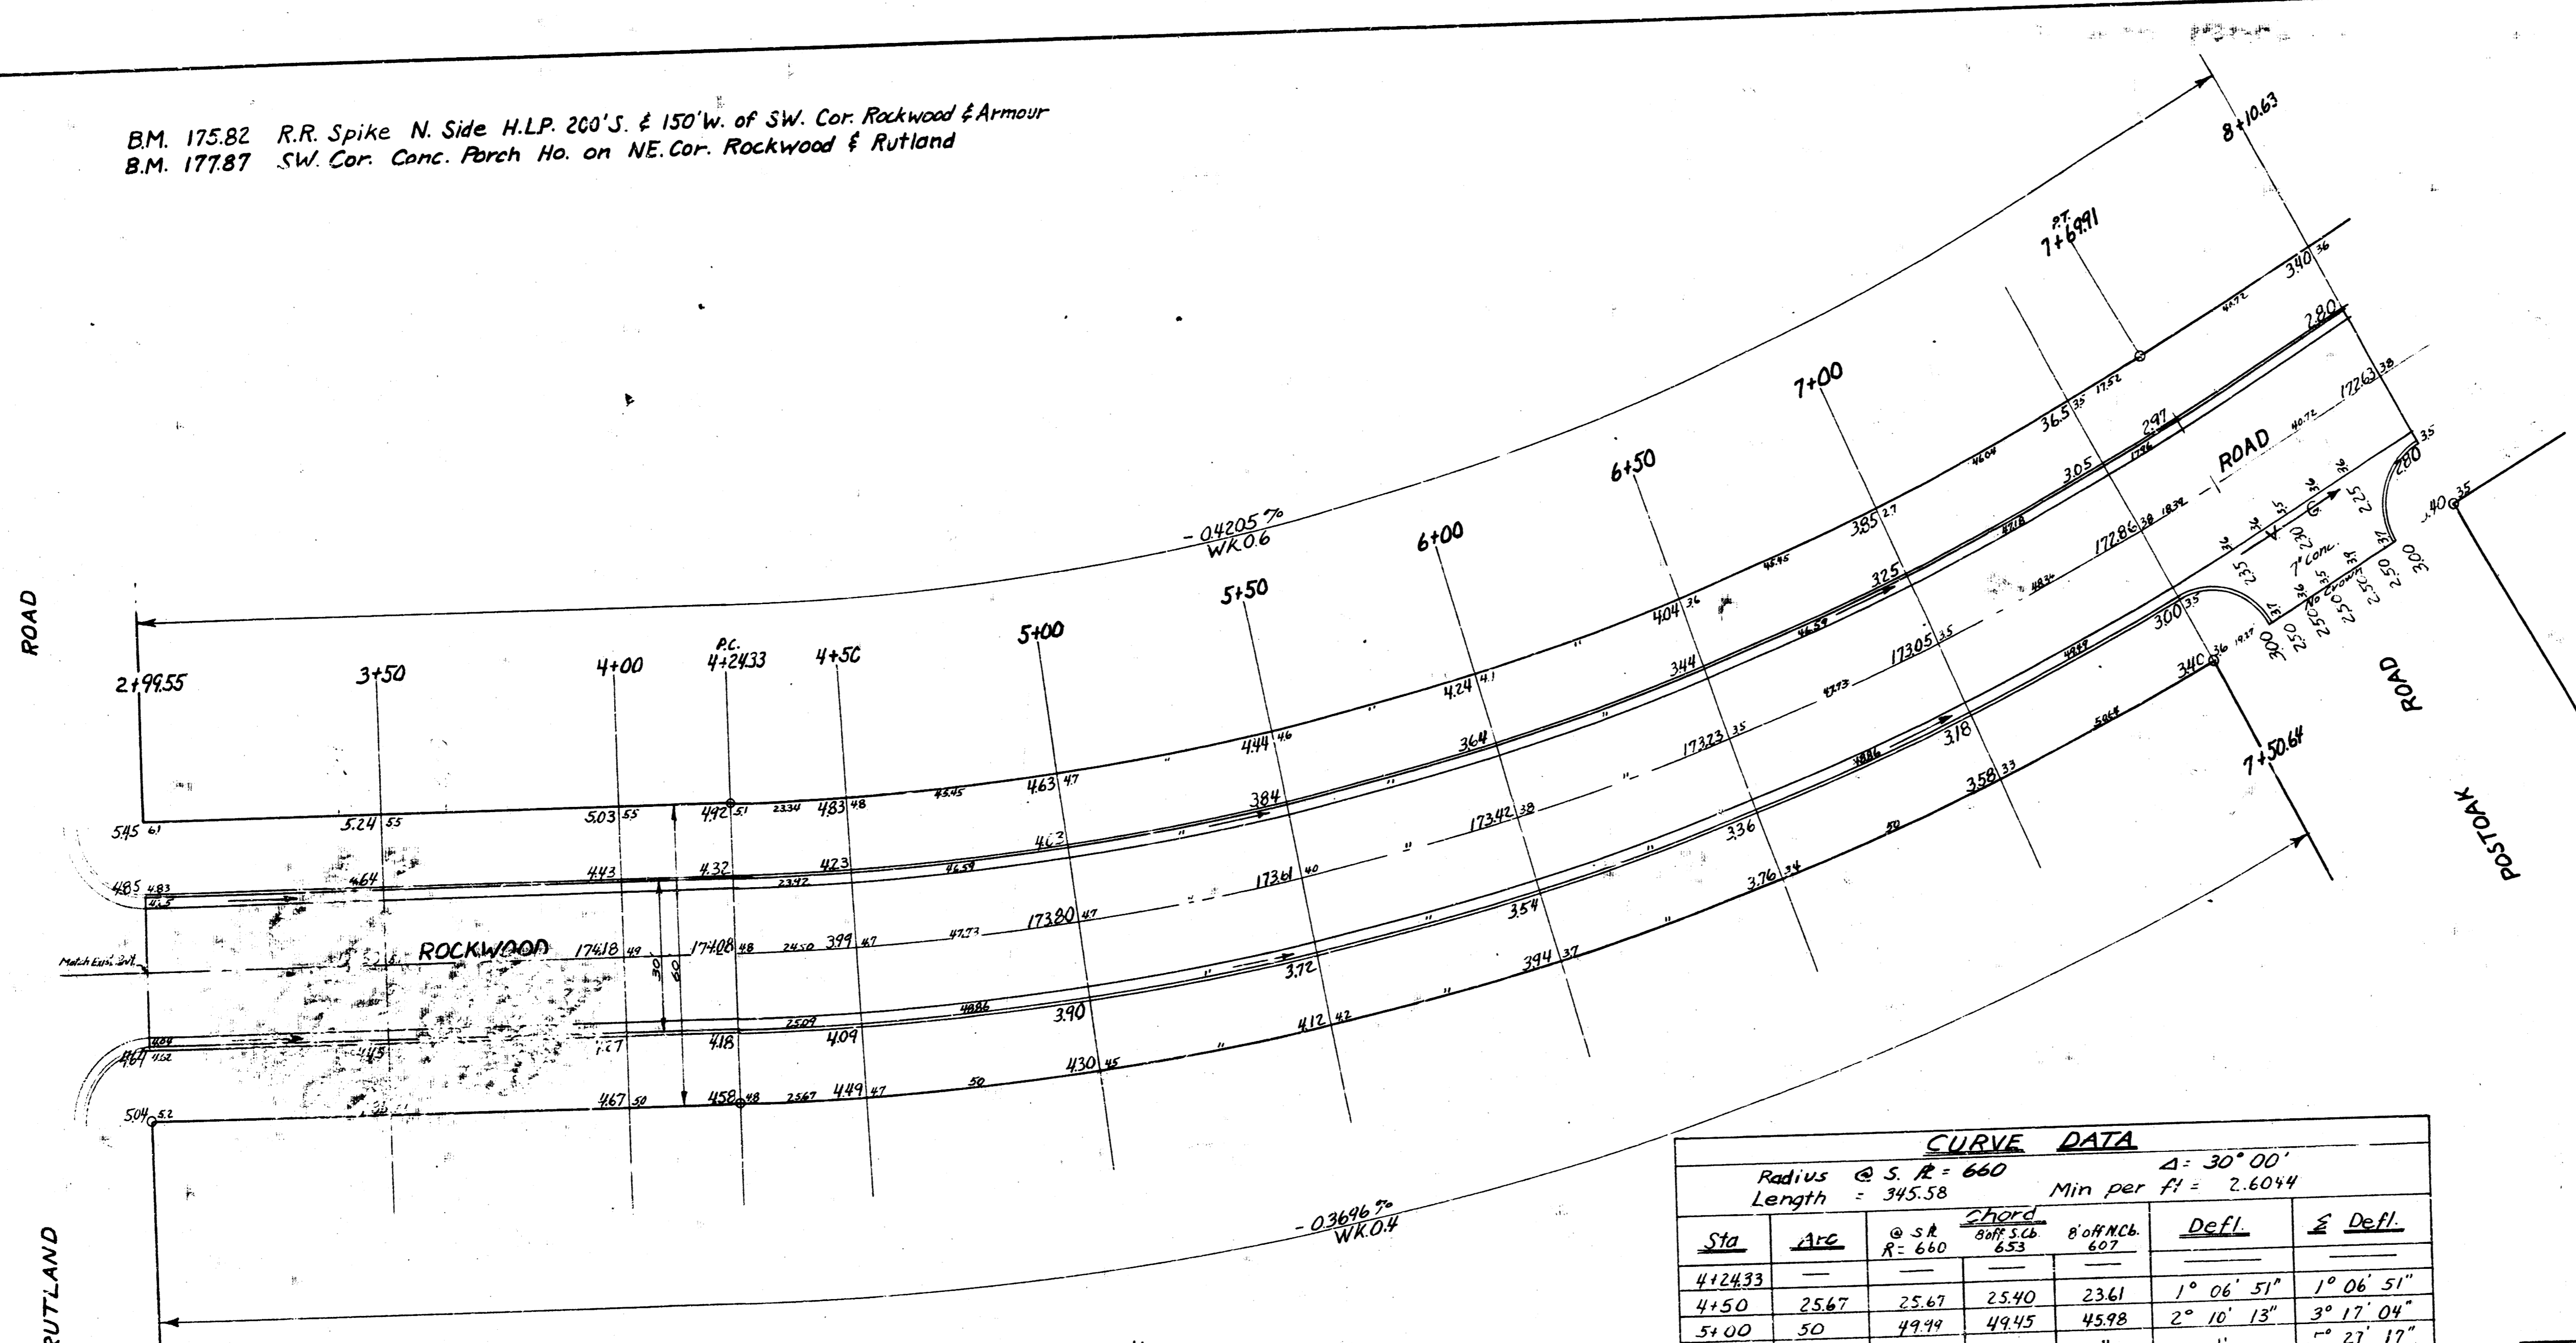

CURVE DATA

Radius @ S. R. = 660' Δ = 30° 00'
 Length = 395.58 Min per ft = 2.6044


Sta	Asc	@ S.R. R = 660	CHORD @ 50' Sta 653	8" OFF INCH 607	Defl.	± Defl.
4+24.33						
4+50	25.67	25.67	25.40	23.61	1° 06' 51"	1° 06' 51"
5+00	50	49.79	49.45	45.98	2° 10' 13"	3° 17' 09"
5+50						4° 27' 12"
6+00						5° 37' 30"
6+50						6° 47' 43"
7+00	50	49.79	49.45	45.98	2° 10' 13"	11° 57' 56"
7+50.64	50.64	50.62	50.09	46.57	2° 11' 53"	14° 09' 49"
7+69.91	19.27	19.27	19.07	17.72	0° 50' 11"	15° 00' 00"

Excavation

Prop.	City
270.5	25.1
82	3.6
Total 352.5	28.7

ROCKWOOD
 E.L. RUTLAND TO E.L. POSTOAK
 26-2-30 A.C.
 CITY OF WICHITA, KANSAS
 B. E. SMITH CITY ENGINEER
 DATE: OCT. 1962, PROJ. C.12-34

1/2

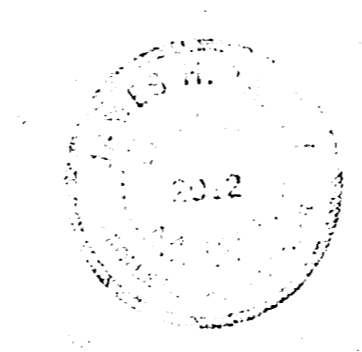

436