
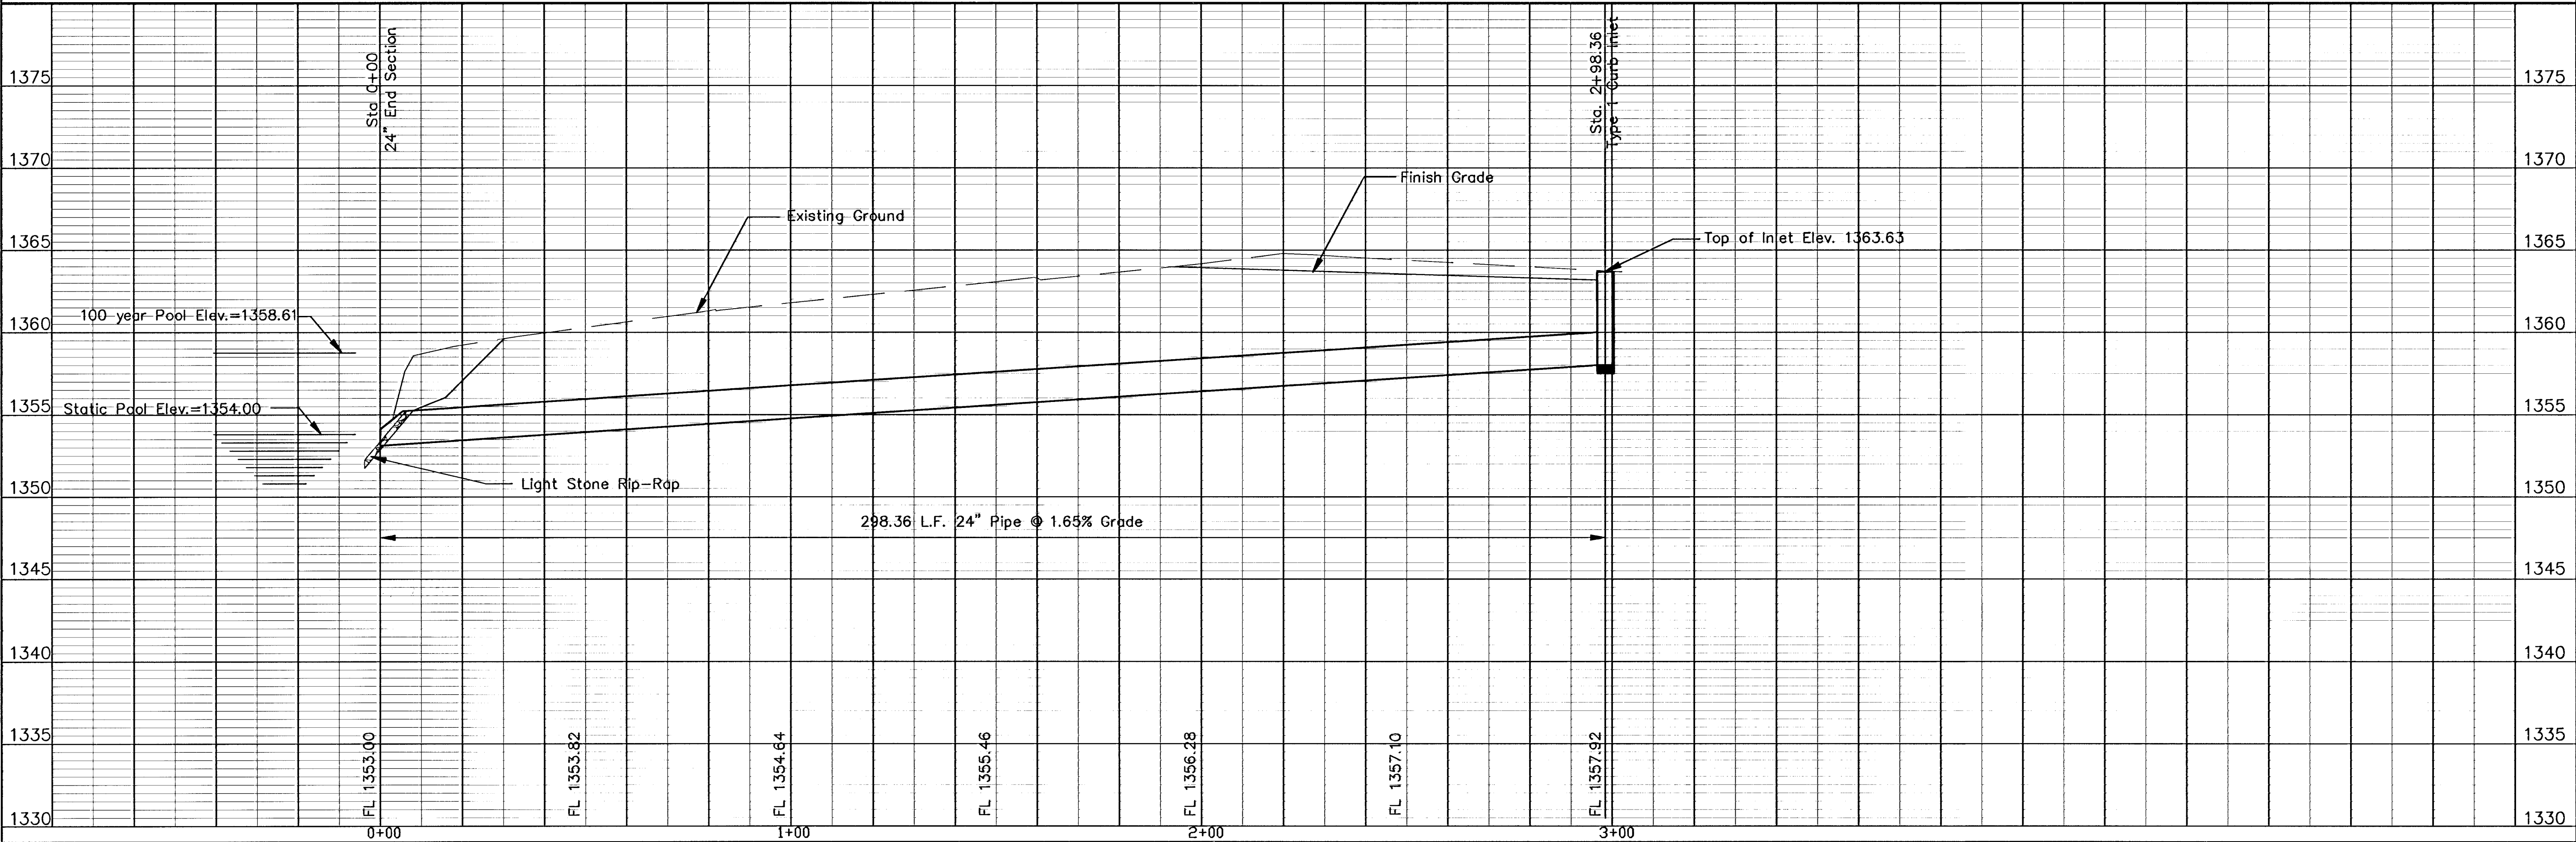
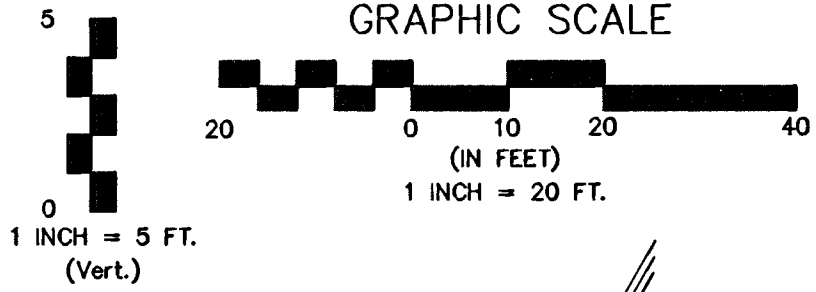


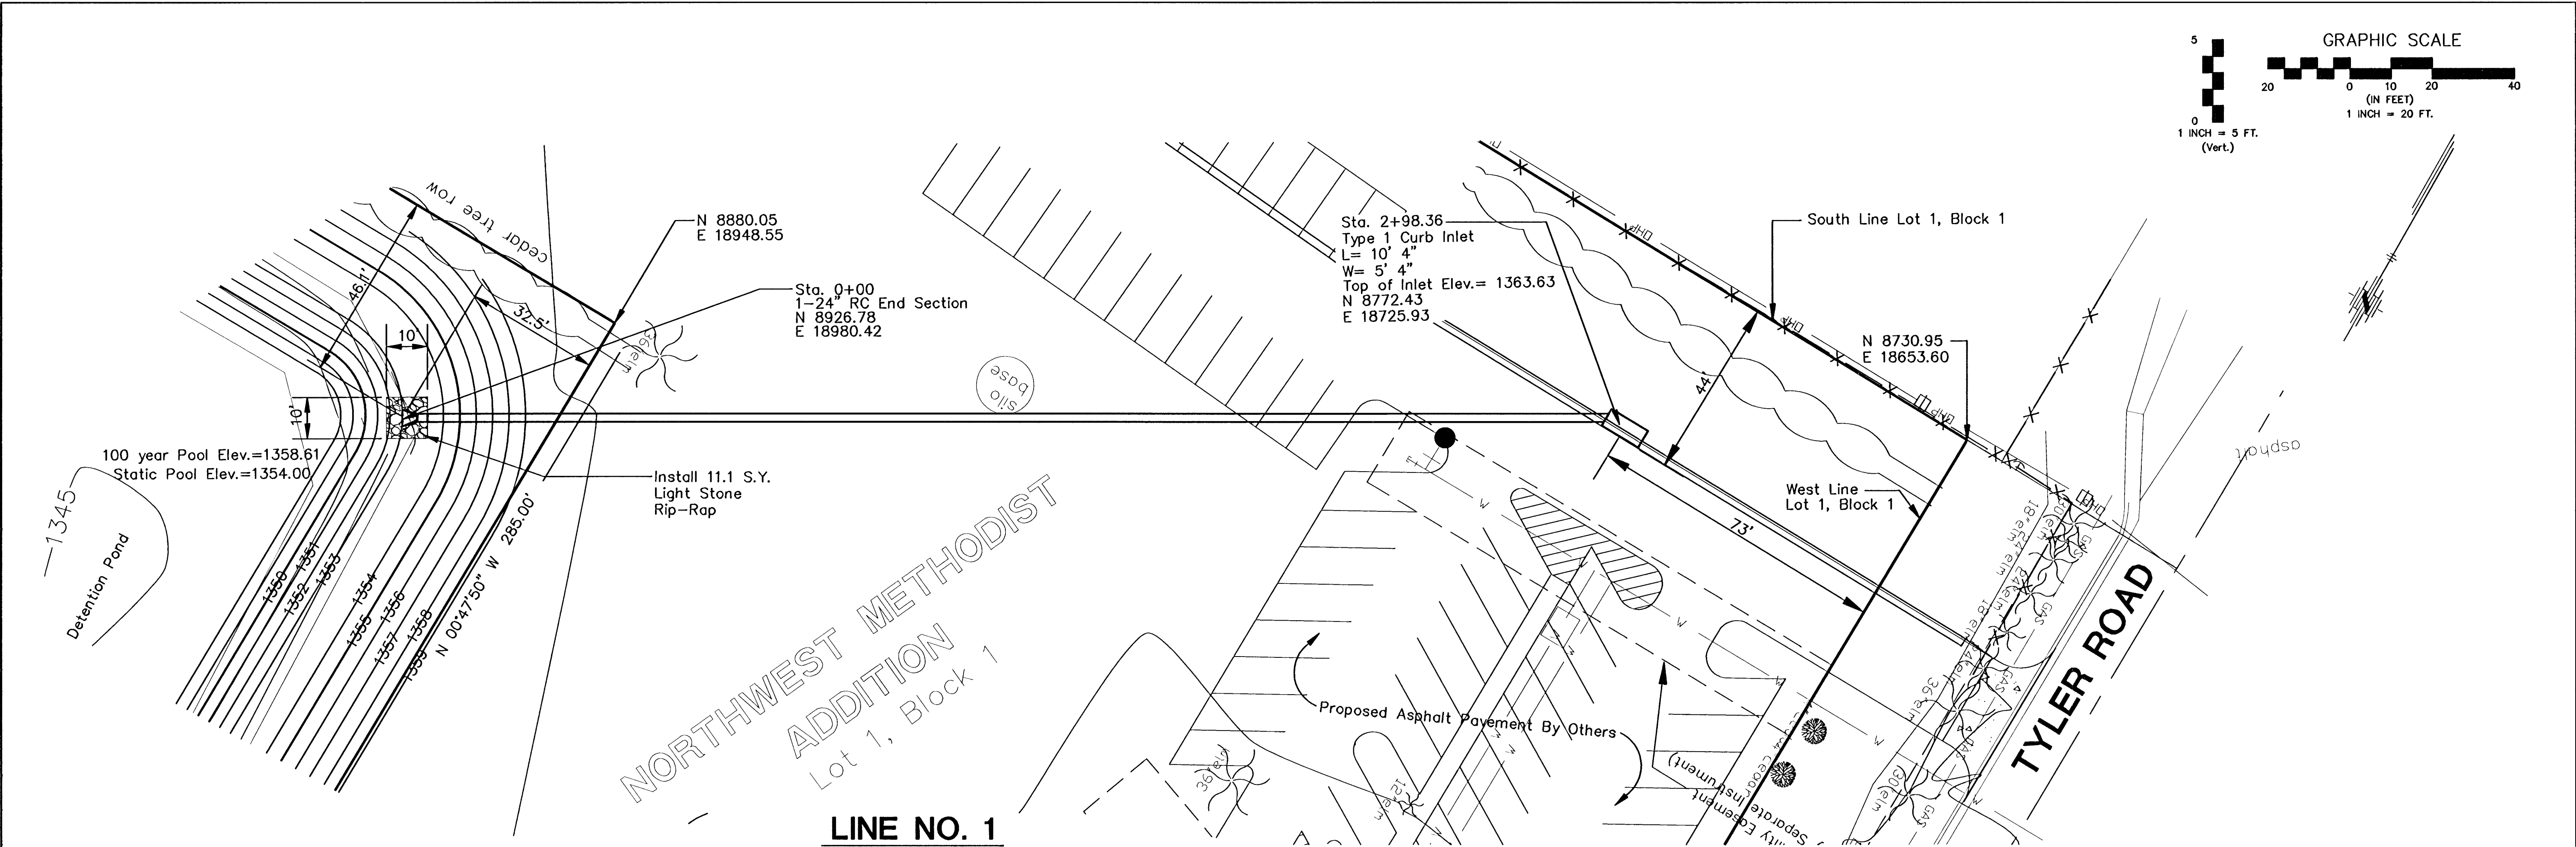

Revision		By		Approved		Date	
No.	1	1	1	1	1	1	1

NORTHWEST METHODIST ADDITION
STORM SEWER IMPROVEMENTS
SEWER LINE NO. 1
CITY OF WICHITA, KANSAS
 JIM ARMOUR P.E. - CITY ENGINEER
 1725 PPS (607861)

POE & ASSOCIATES, INC.
CONSULTING ENGINEERS
 5940 E. Central, Suite 200 • Wichita, KS 67208-4242
 Phone: 316/685-4114 • FAX: 316/685-4444

FINAL

Designed By: T. Austin/S. Schmidt
 Drawn By: A. Moss
 POC Job No.: 874-Base.dwg
 Date: 1/10/2007

Sheet
 2 of 10