


B.M. 172.71 "X" on W. curb Dailrose
10' N. of N.L. Douglas.
B.M. 182.86 "O" cut top N. Ct. Douglas
& W.L. Terrace Drive.

NOTE:

Contractor to contact property owners
about width of drives (Minimum width to be 10ft.)
Asphalt work to be done by others.
Contractor to fill back of curb and grade partings
where necessary. This cost is to be incidental to the
bid price per lin ft. Combined Curb & gutter.
Hookup drain pipe to drain to new flo.

Scale: 1"=20'


B.M. 182.86 NW cor. bottom conc. step No. 152
N. Terrace Drive @ E.L. Terrace Drive.

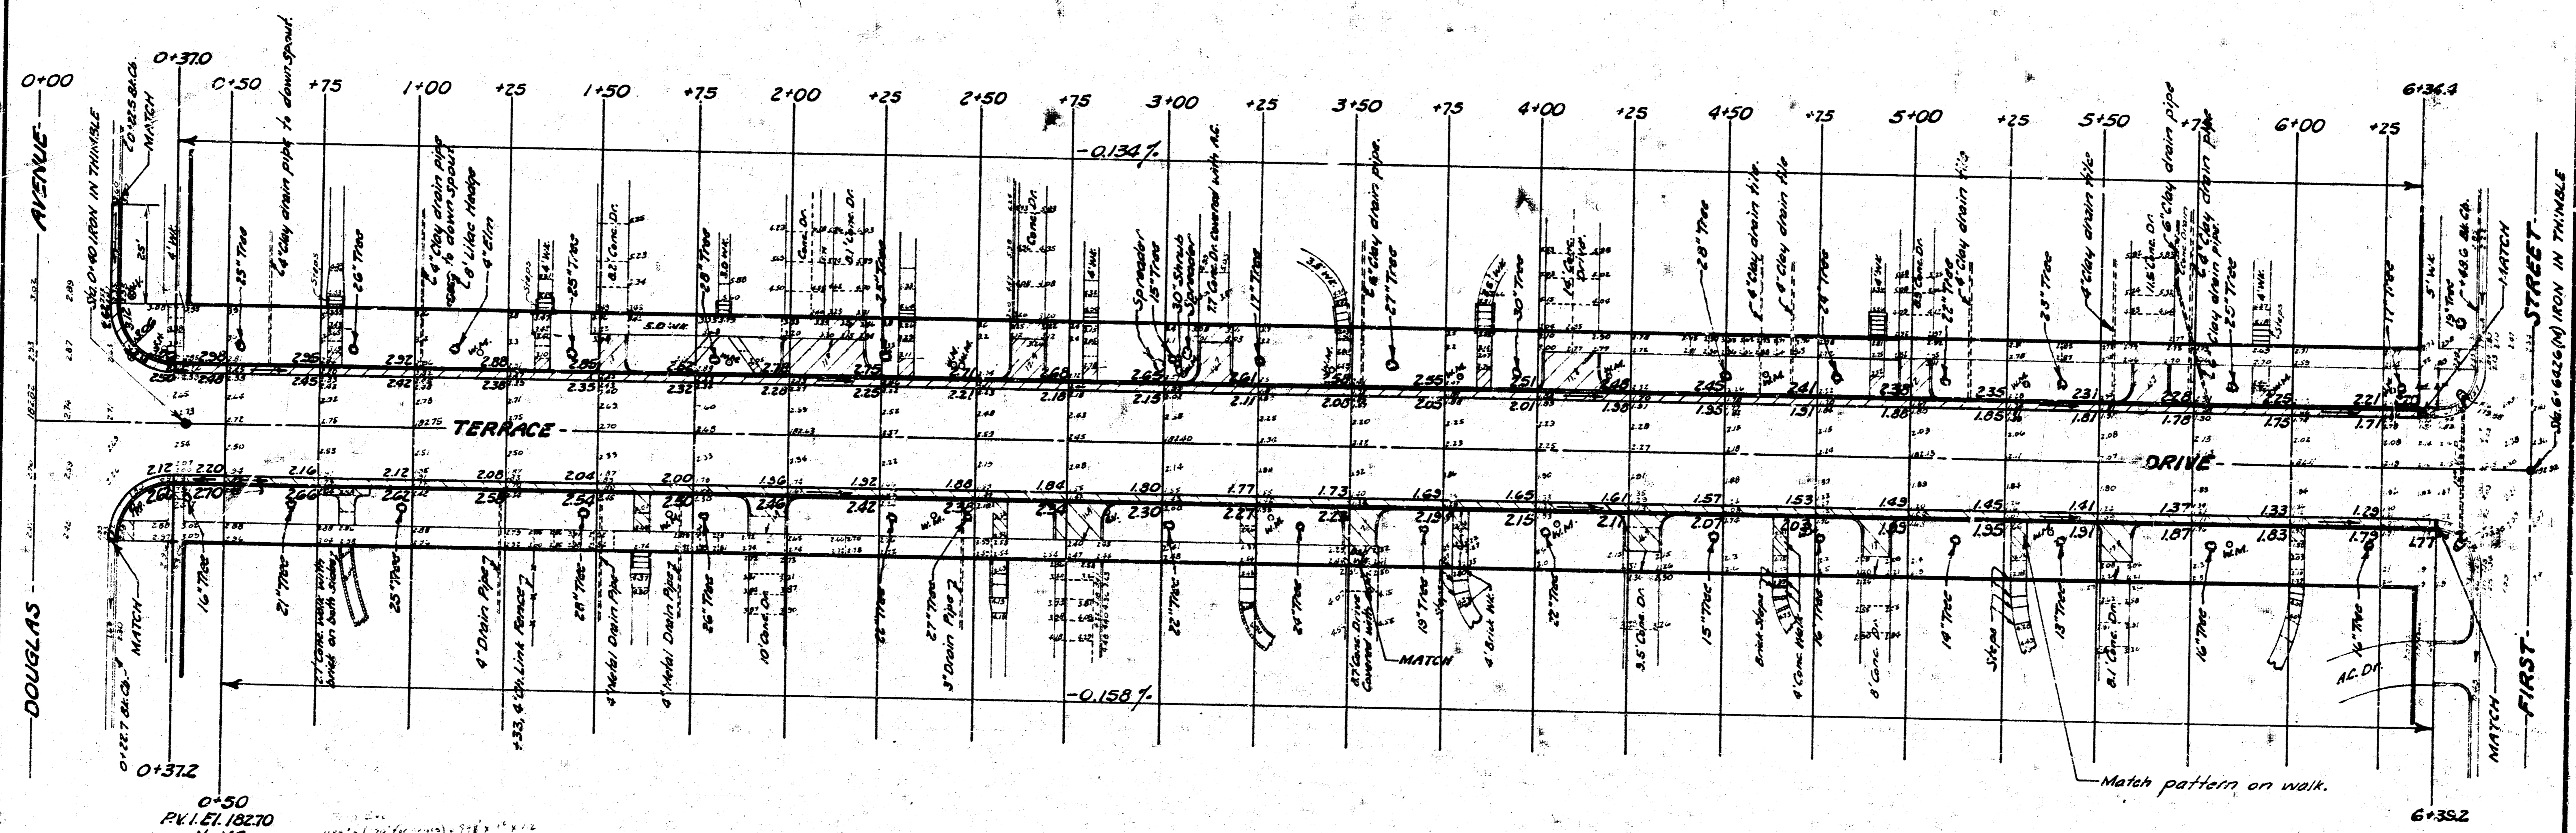

EXCAVATION

PROPERTY	CITY
45 Cu.Yds.	2 Cu.Yds.
5 "	"
Totals 50 Cu.Yds.	2 Cu.Yds.

TERRACE DRIVE
FROM E DOUGLAS AVE.
TO E FIRST STREET
Combined Curb & Gutter
B.E. SMITH CITY ENGINEER
CITY OF WICHITA KANSAS
Date: NOV 1969
Project No. C19-58

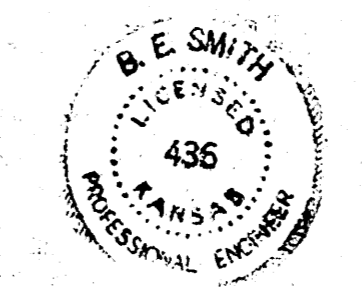

UFG
J.L.A.
11/1/69