
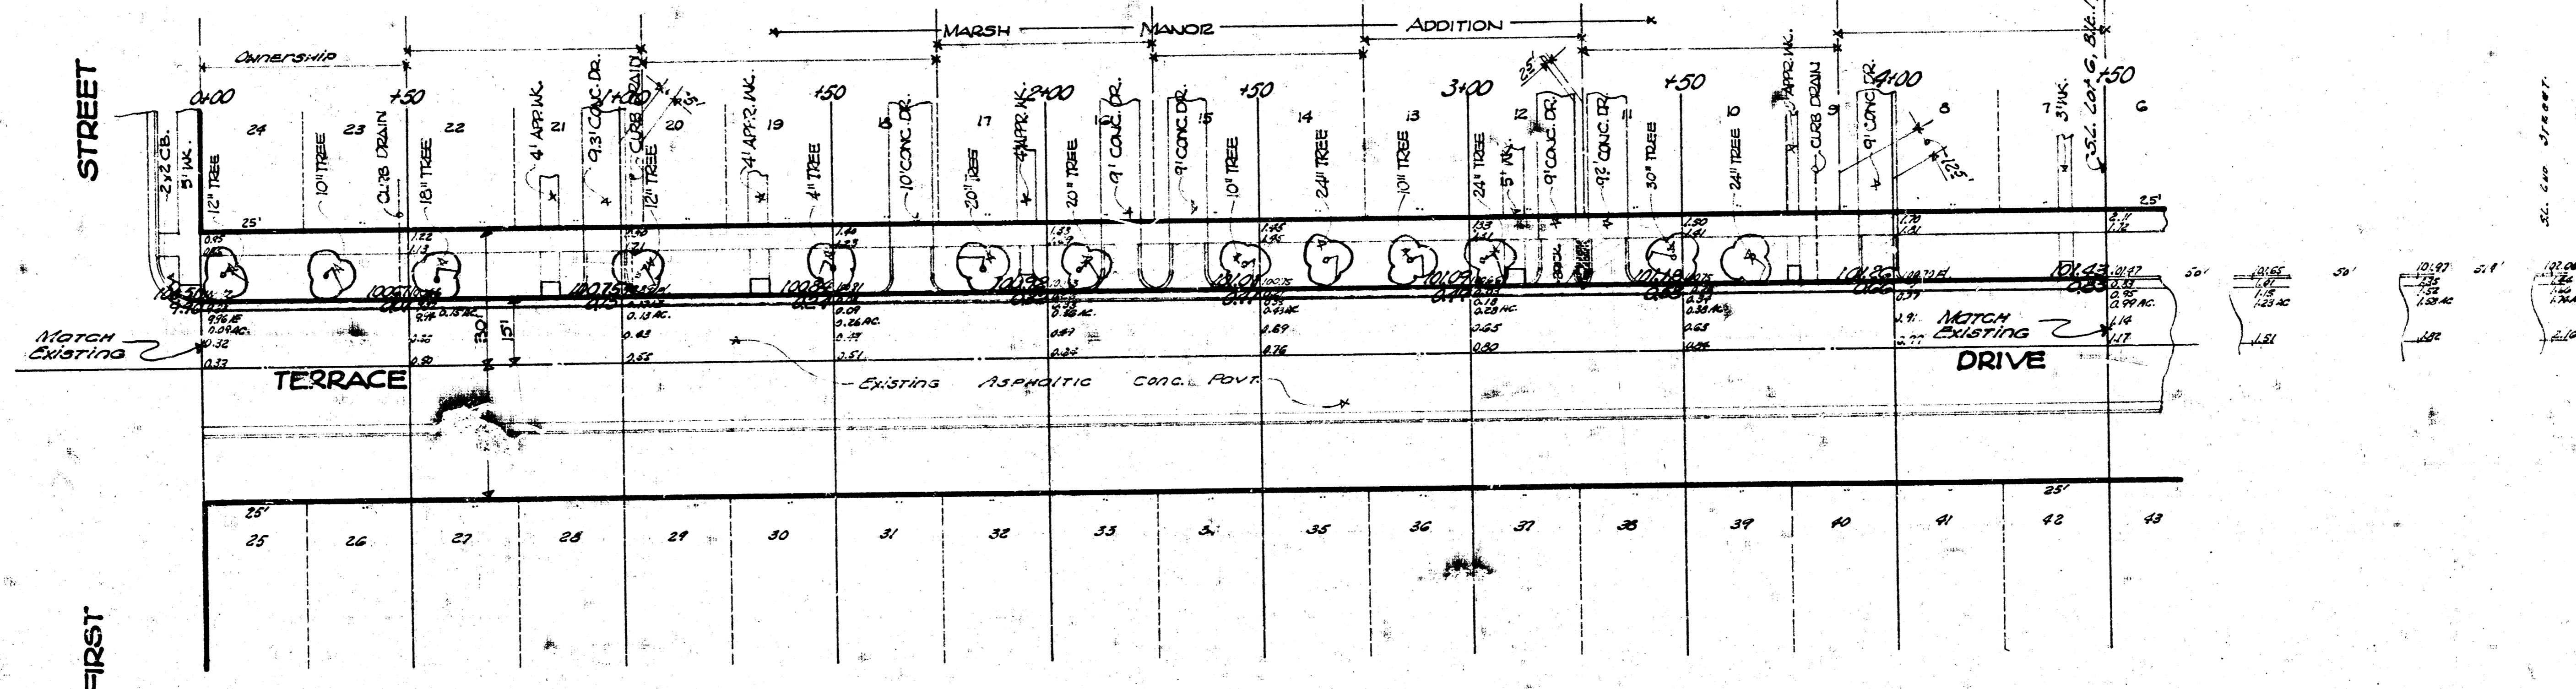


3M+00.00-10' in Culthero, N.L. 1st & East Cuba Terrace Drive  
 Claiming North, S.C. of N.L. Terrace Drive

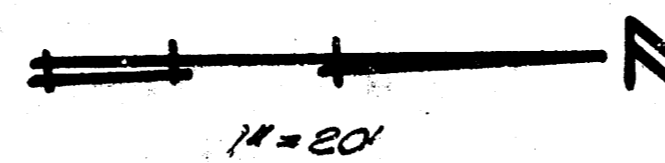

Survey Hanson BR G2  
 Plan SEAL  
 Checked S. Smith

- GENERAL NOTES**
- (1) Field Engineer to check with property owner as to limits of drive removal and size of drive to be constructed. Plan shows (min) removal.
  - (2) Remove and replace all approach walks as shown.
  - (3) Remove and replace curb drains use 4" i.c.r.
  - (4) The leveling of asphalt surface to be done by OTHERS.
  - (5) Constructed 1/2" deep new curb curb incidental to cost of curb, curb & gtr.
  - (6) Grading of the "parking" to be incidental to the project.

**W<sup>1/2</sup> TERRACE DRIVE**  
 N.L. First Street to S.L. Lot G, Blk. 10  
 Marsh Manor Addition



ASPHALTIC CONCRETE - Reconstruct  
 Curb & Gutter, Level Surface  
**City Of Wichita, Kansas**  
 S.E. Smith City Engineer  
 Date: Oct. 1957, Proj. No. C17-91

