



TOPEKA AVE.  
 N.L. A.T. & S.F. R/W TO S.L. 21ST  
 1949

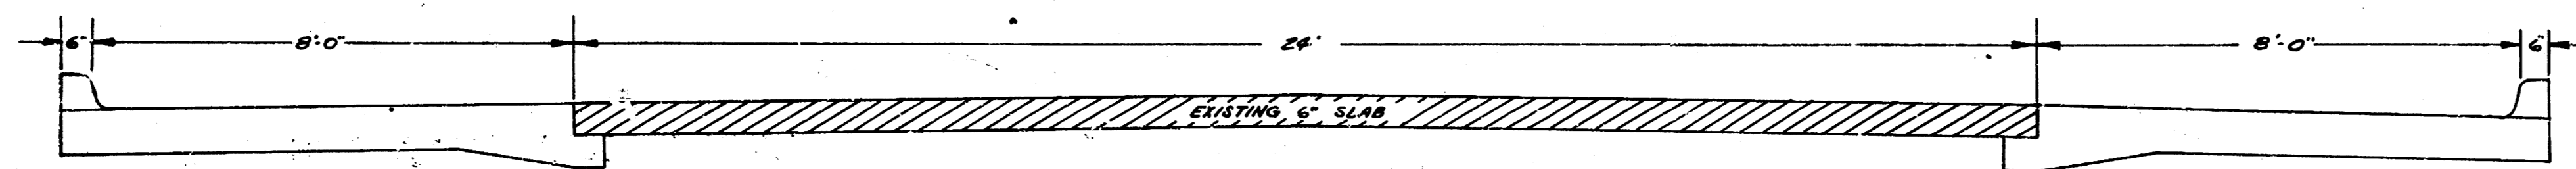


PROPOSED CROSS-SECTION  
 SCALE 1/2" = 1'

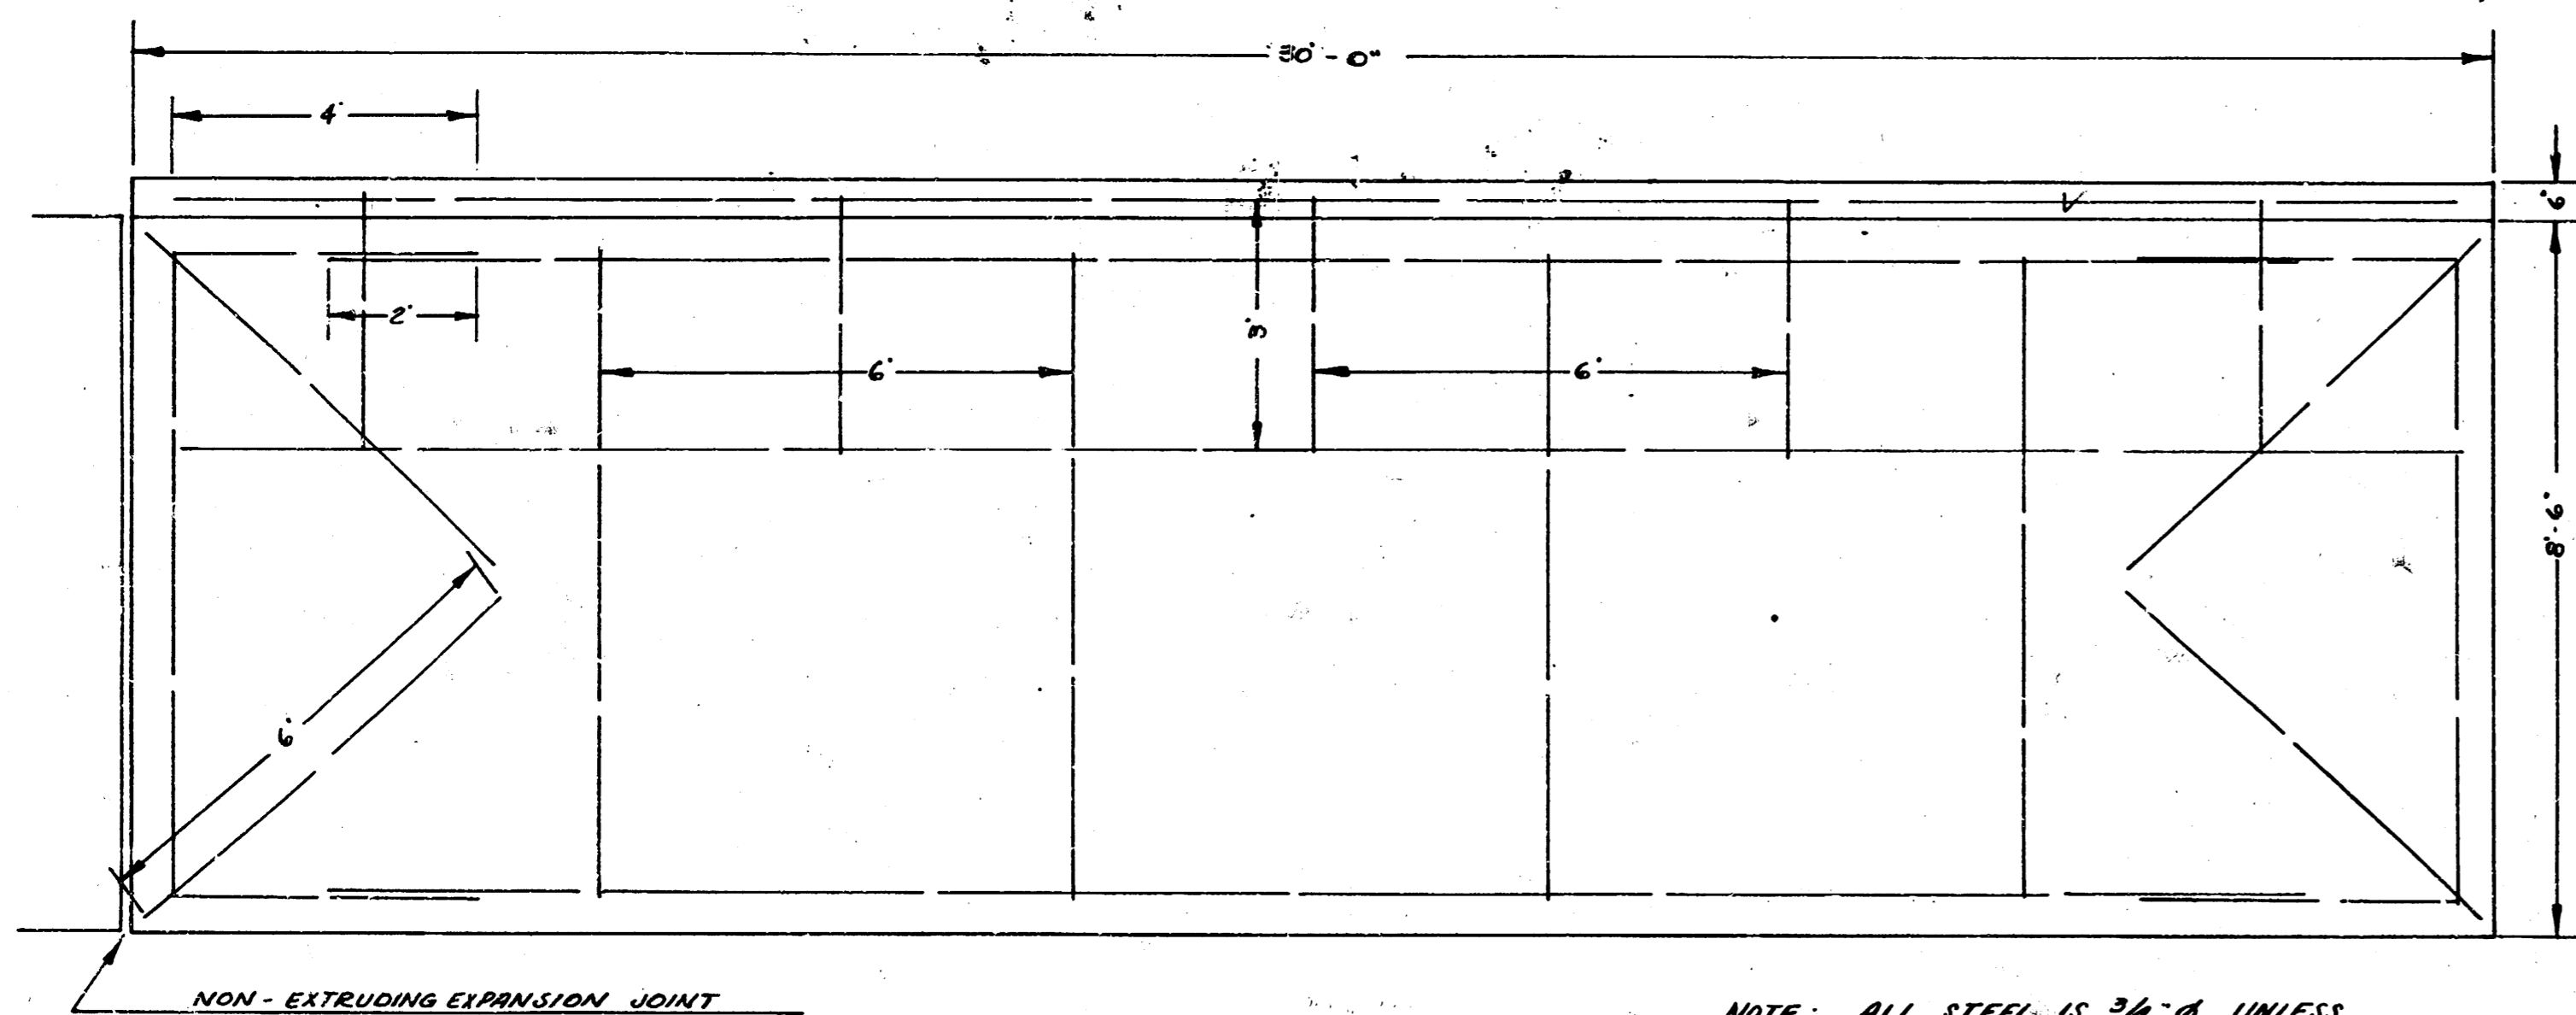


REINFORCING STEEL DETAIL  
 SCALE 1/2" = 1'

NOTE: ALL STEEL IS 3/8" Ø UNLESS OTHERWISE NOTED.

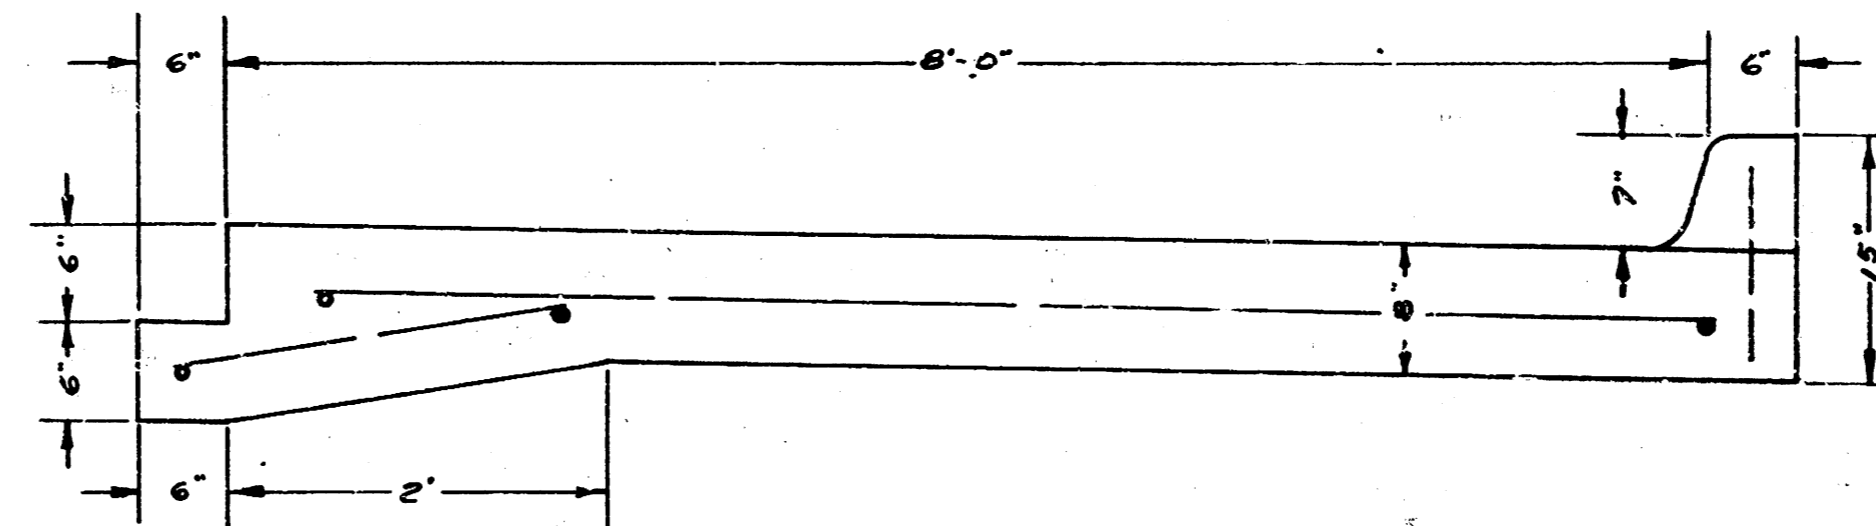

WIDENING DETAIL  
 SCALE 1" = 1'

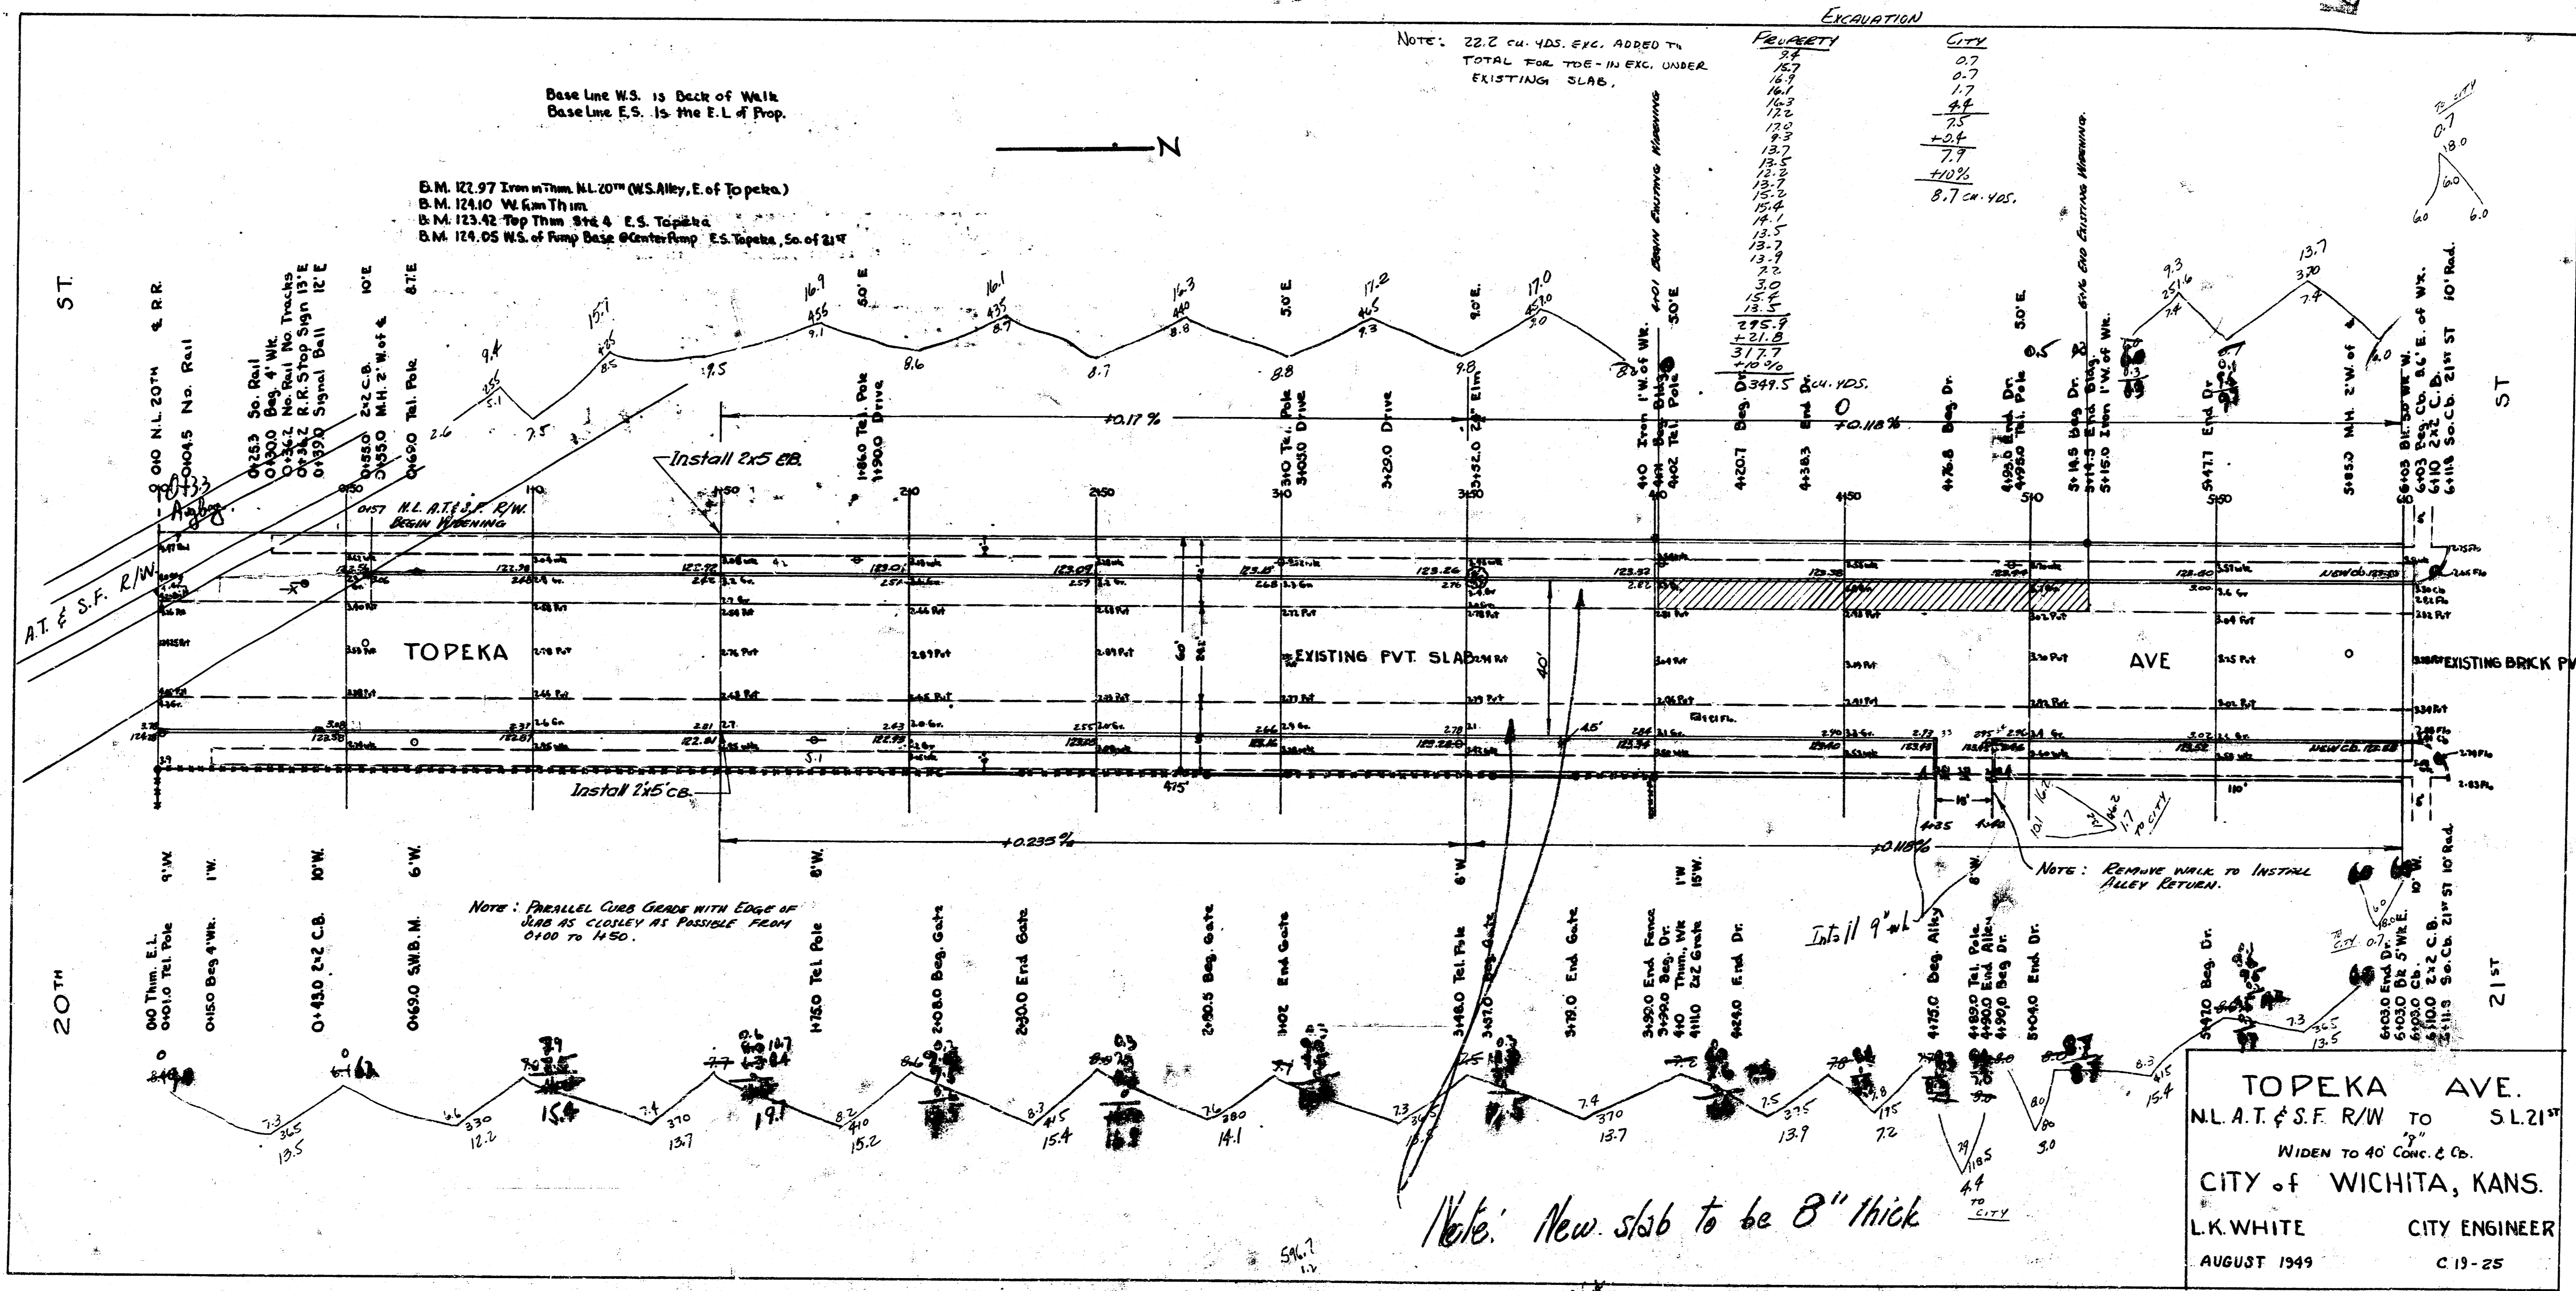

4 13 1 10