


BM = R.R. Spike in E. face P. Pol. N.W. Cor Maple & Tracy 119.30
 BM = N.W. Cor conc step. House #212 Tracy 118.51
 BM = N.E. Cor conc step. House #135 Tracy 119.15
 BM = "M" in Mueller Fire Hydrant. S.E. Cor Tracy & Douglas 120.23
 BM = "G" in GLOBE W. Curb Young 1'S. of S.L. Douglas 117.15

scale 1" = 20'

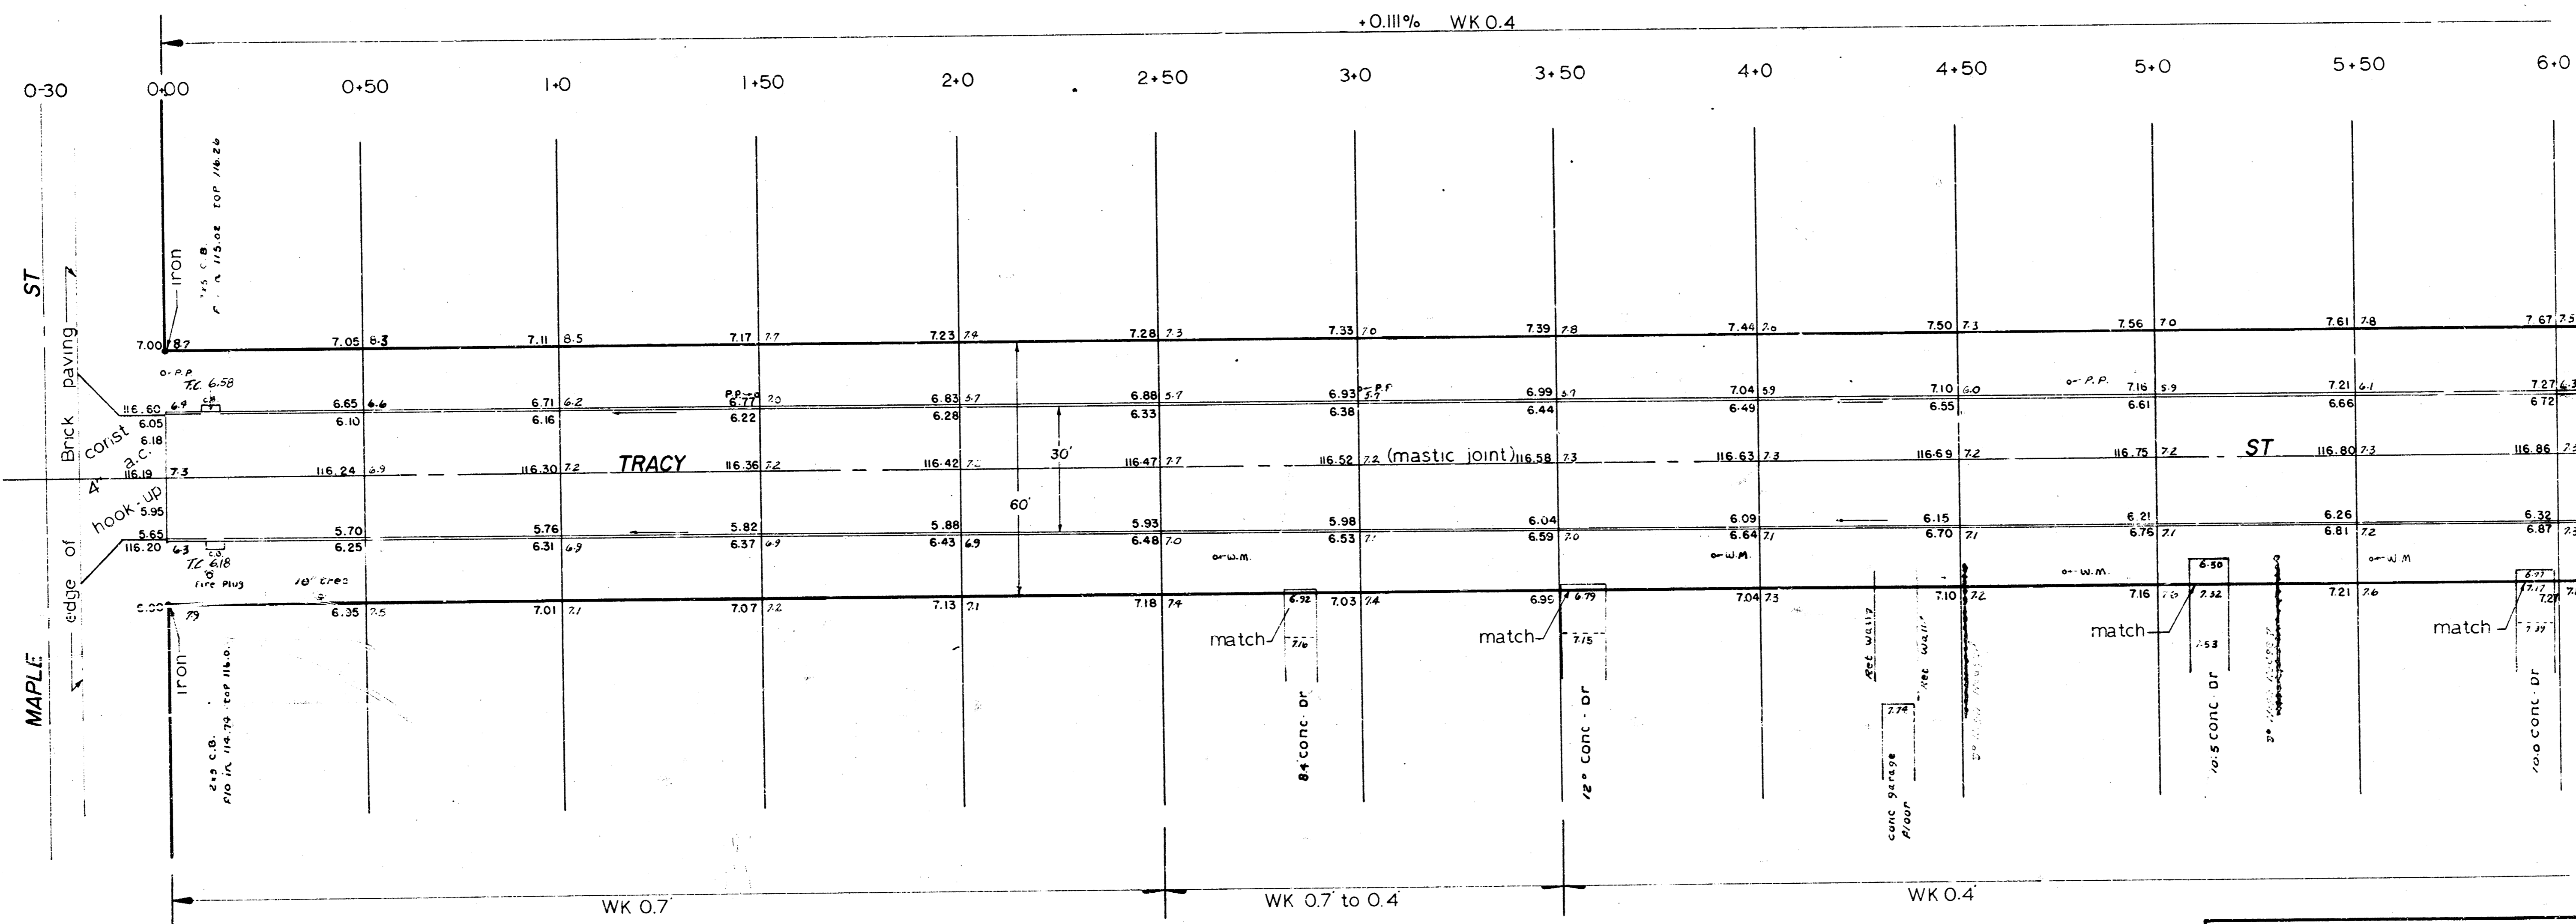

EXCAVATION	
Property	City
1532.1	45.3
+10% 153.2	+10% 4.5
Total cu yds 1685.3	49.8

sheet 1 of 4

TRACY ST
 N.L. Maple to S.L. Douglas
30' CONC & CB
 CITY OF WICHITA, KANSAS
 B.E. SMITH CITY ENGINEER
 DATE: April 1903 PROJ. C12-70

KRAUS
 Elliot
 Engineer

