

Chaining On £

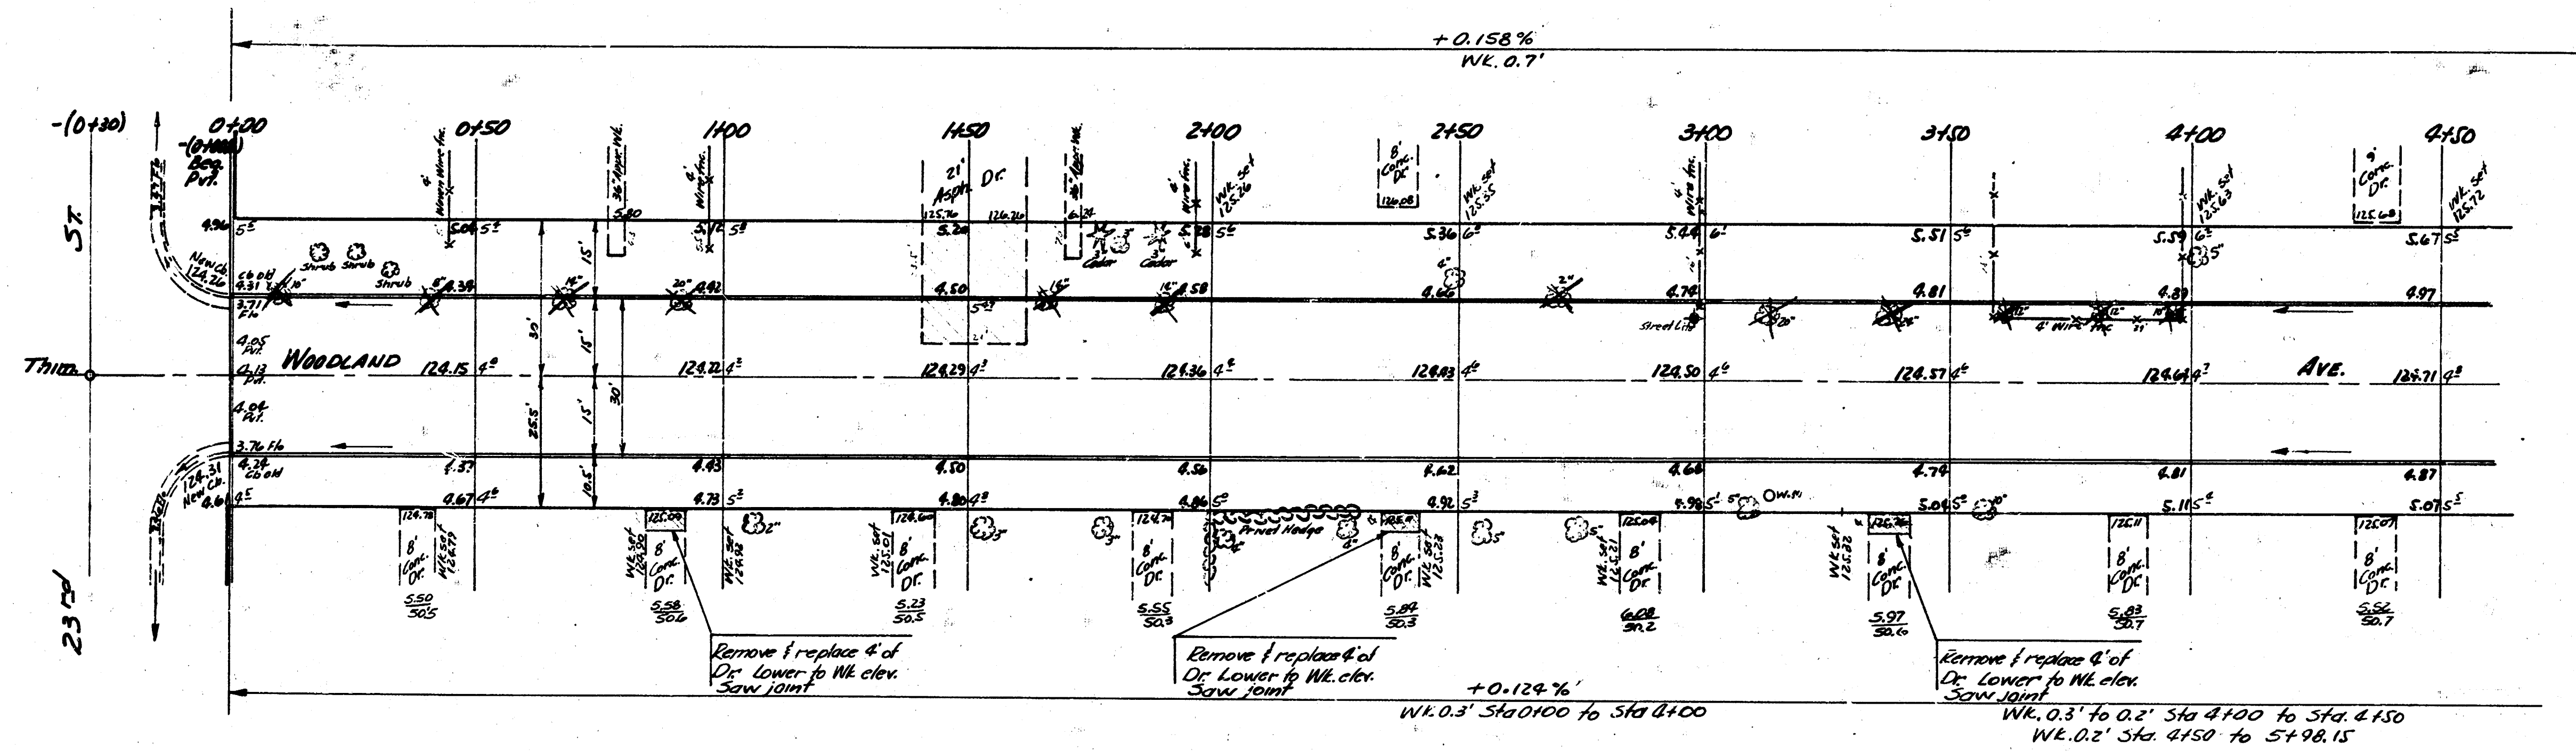


Prop Exec
0 City
C.B. Corp.

Grand Total Expense

Prop
A sect. 1168.3
+ 109.8 116.8
Total 1285.1 Cows/yr.

City
 C.B.
 21.8
 x sat 47.3
 71.9
 + 10% 7.2
 Total 79.1 cu. yds.

 $\frac{1}{4}$

WOODLAND AVE
N.L. 23rd to N.L. 24th
30' CONC. F.C.B.
CITY OF WICHITA, KANSAS
B.E. SMITH CITY ENGINEER
MARCH 1956 Proj. No. C15-207



