


Block E-3

B.M. 15692 S.E. Cor. E. Howell R.C.B.C. Approx. 150' S. Hunter across Woodlawn

6" Base 5/16"

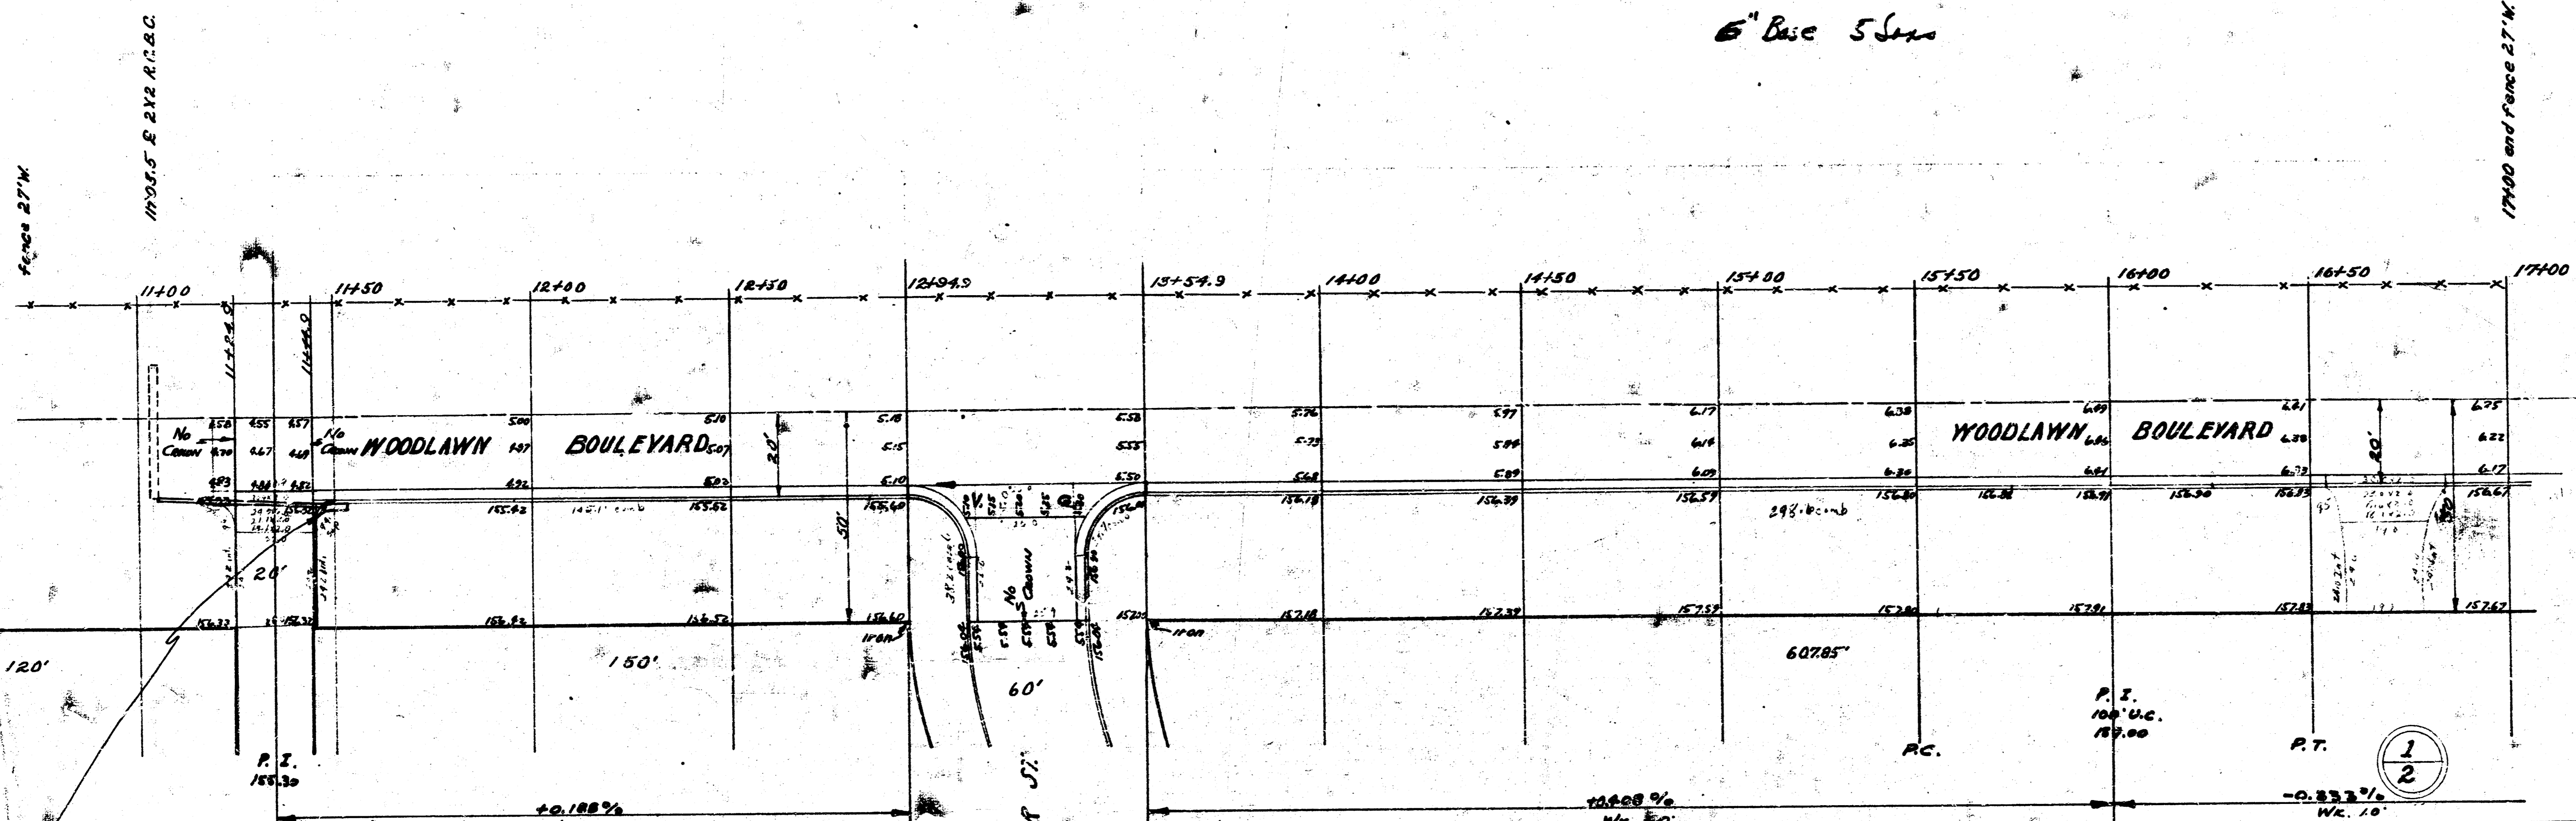

INSTALL 24" C.D. & CONCRETE TO CULVERT WITH 45" x 15" R.C.P.

WOODLAWN BOULEVARD E 1/2
 S.L. RESERVED TO NE LOT 16 BLOCK 3
 18-2-20A.C.
 City of Wichita, Kansas
 L. K. White City Engineer
 March 1950 Private Job

1149
1149
1149

