

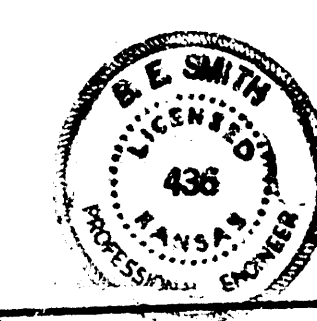
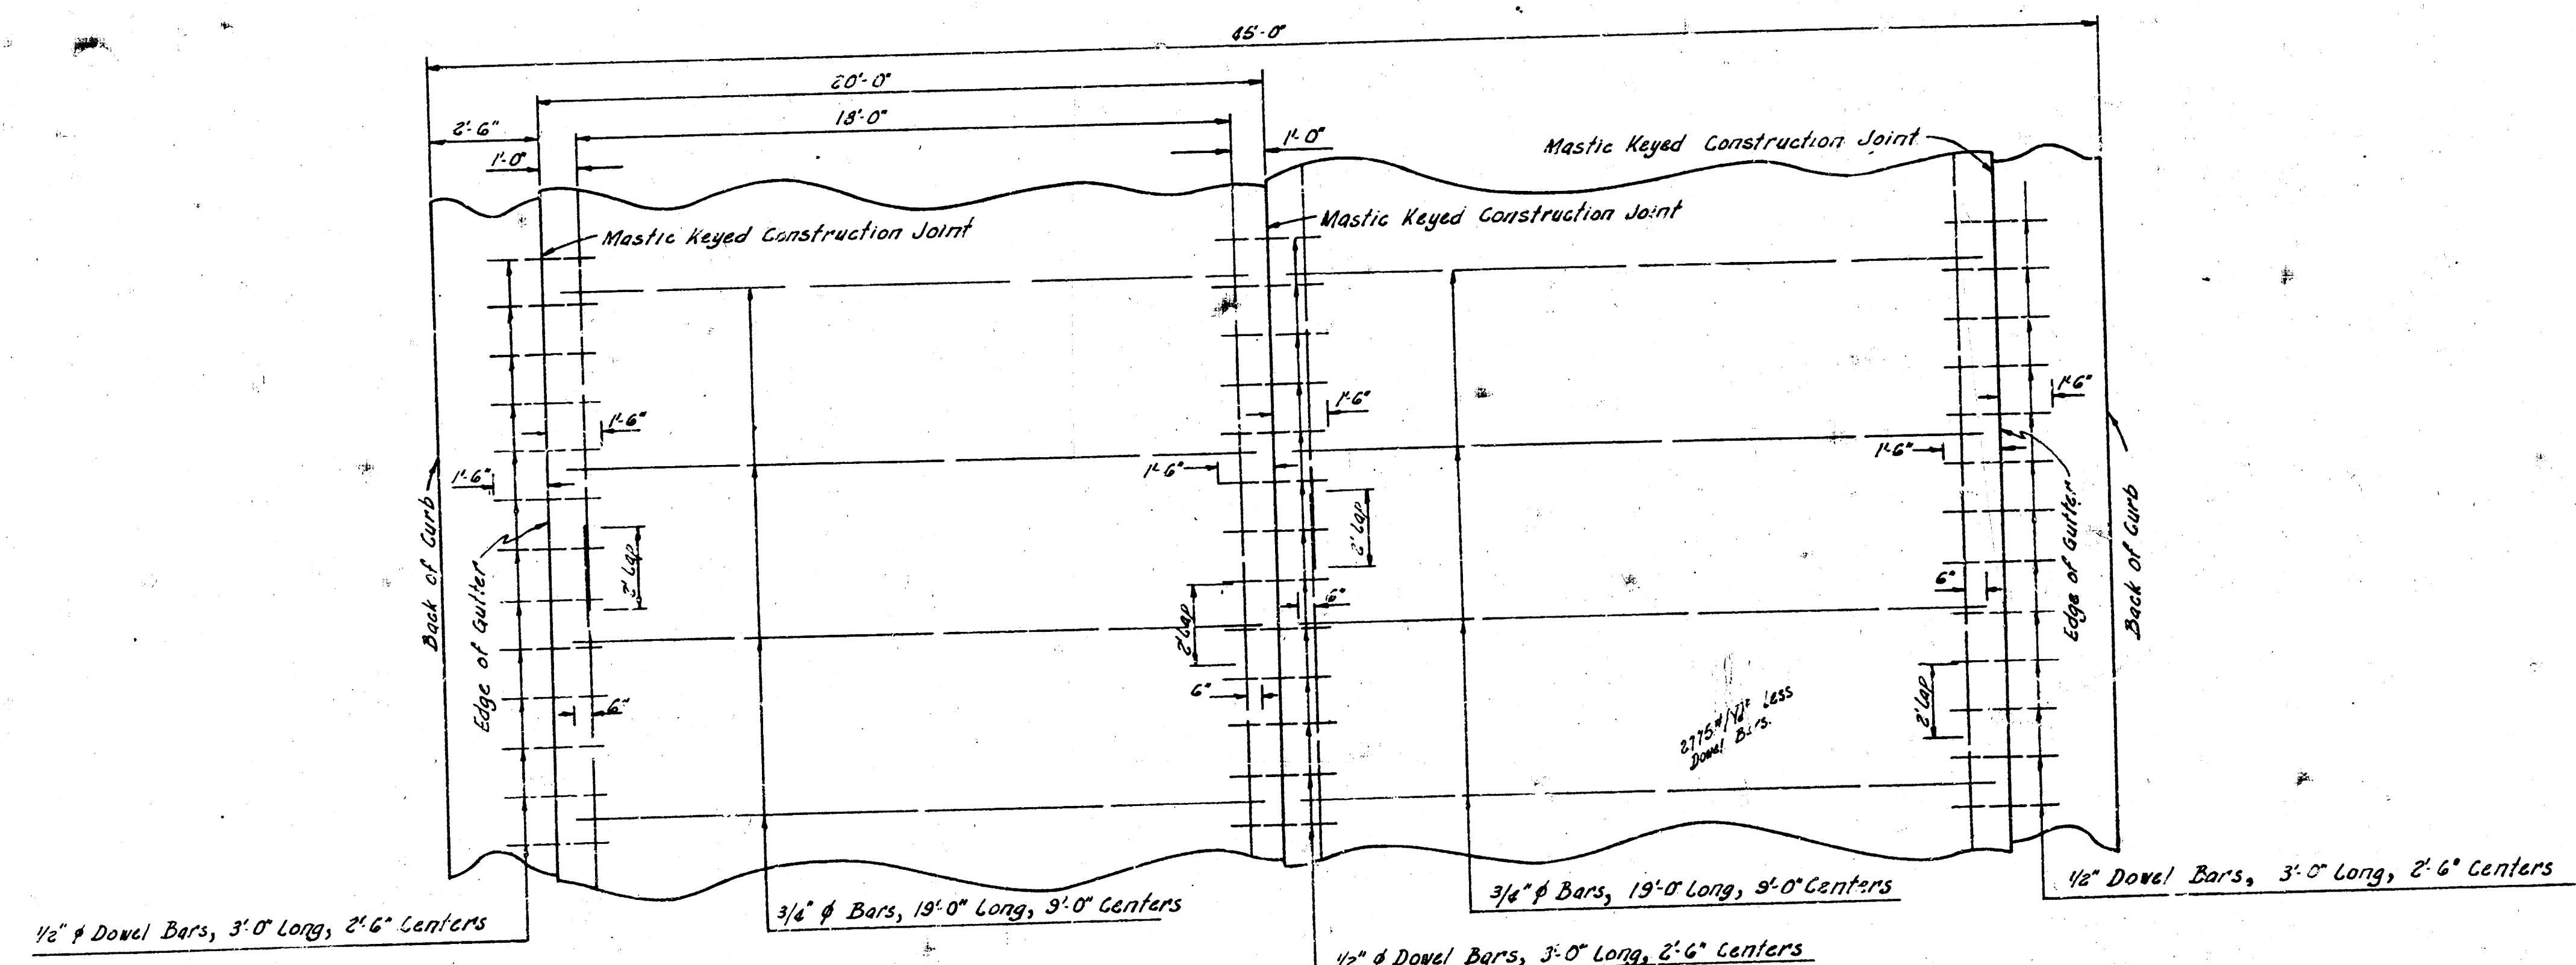


WOODLAWN BOULEVARD
 S.L. LOT 2 BLOCK 3 LINCOLN HILLS 2ND ADDN. TO S.L. HARRY ST.
 26-2-30 A.C. WIDEN TO 44'
 PROJECT NUMBER C17-89

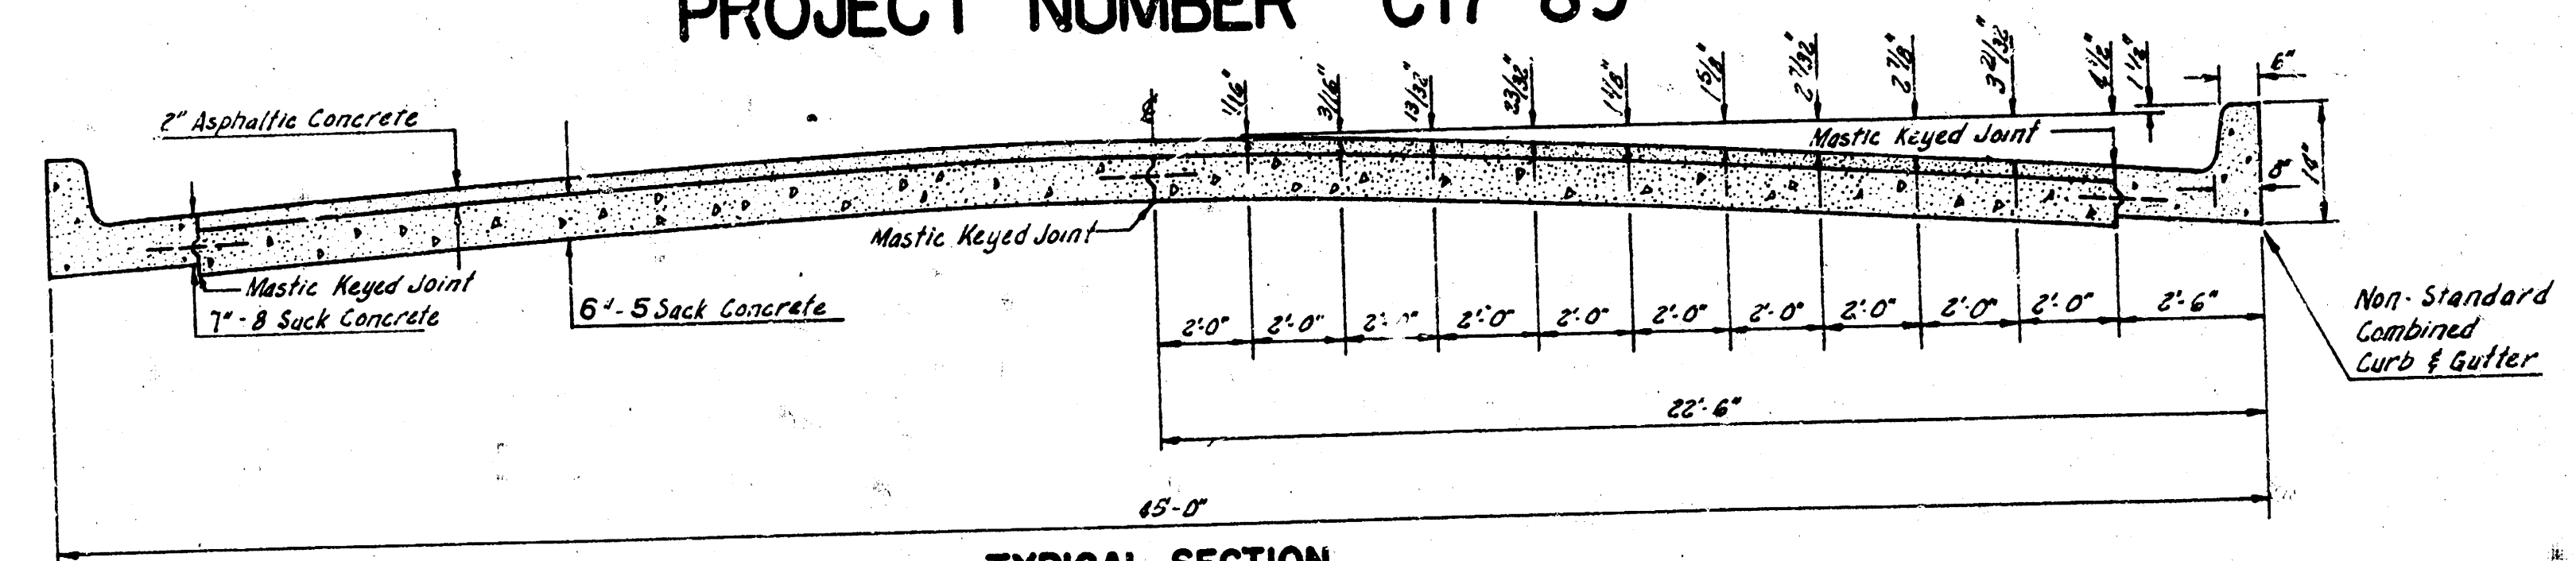


1/6

— N —

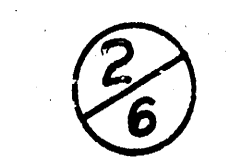



Excavation Totals			
Property	City	Widening	
Cut	Fill	Cut	Fill
$ \begin{array}{r} 512.9.0 \\ 28.6.6 \text{ (High road cut)} \\ \hline 541.5.6 \\ + 11.6.0 \\ \hline 553.1.6 \text{ Cuydos} \end{array} $	$ \begin{array}{r} 26.1.0 \\ 10.0.0 \\ 11.0.0 \\ 10.0.0 \\ \hline 57.1.0 \text{ (High road cut)} \\ + 28.6.6 \\ \hline 85.7.6 \text{ Cuydos} \end{array} $	$ \begin{array}{r} 26.1.0 \\ 10.0.0 \\ 11.0.0 \\ 10.0.0 \\ \hline 57.1.0 \\ + 11.6.0 \\ \hline 68.7.0 \text{ Cuydos} \end{array} $	$ \begin{array}{r} 26.1.0 \\ 10.0.0 \\ 11.0.0 \\ 10.0.0 \\ \hline 57.1.0 \\ + 28.6.6 \\ \hline 85.7.6 \text{ Cuydos} \end{array} $

TYPICAL SECTION

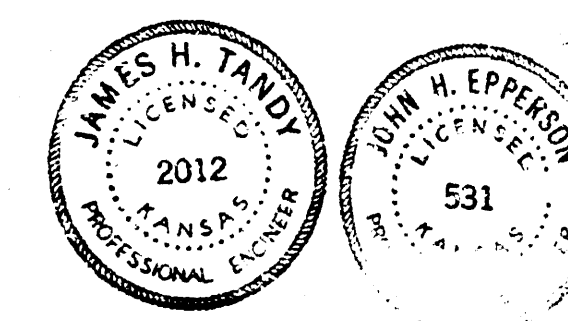

WOODLAWN BOULEVARD
SL Lot 2 Block 3 Lincoln Hills 2nd Addn to SL Harry
26-2-30 AC - Widen to 44'
CITY OF WICHITA, KANSAS
B. E. SMITH CITY ENGINEER
JUNE 1958 PROJ. NO. C17-89

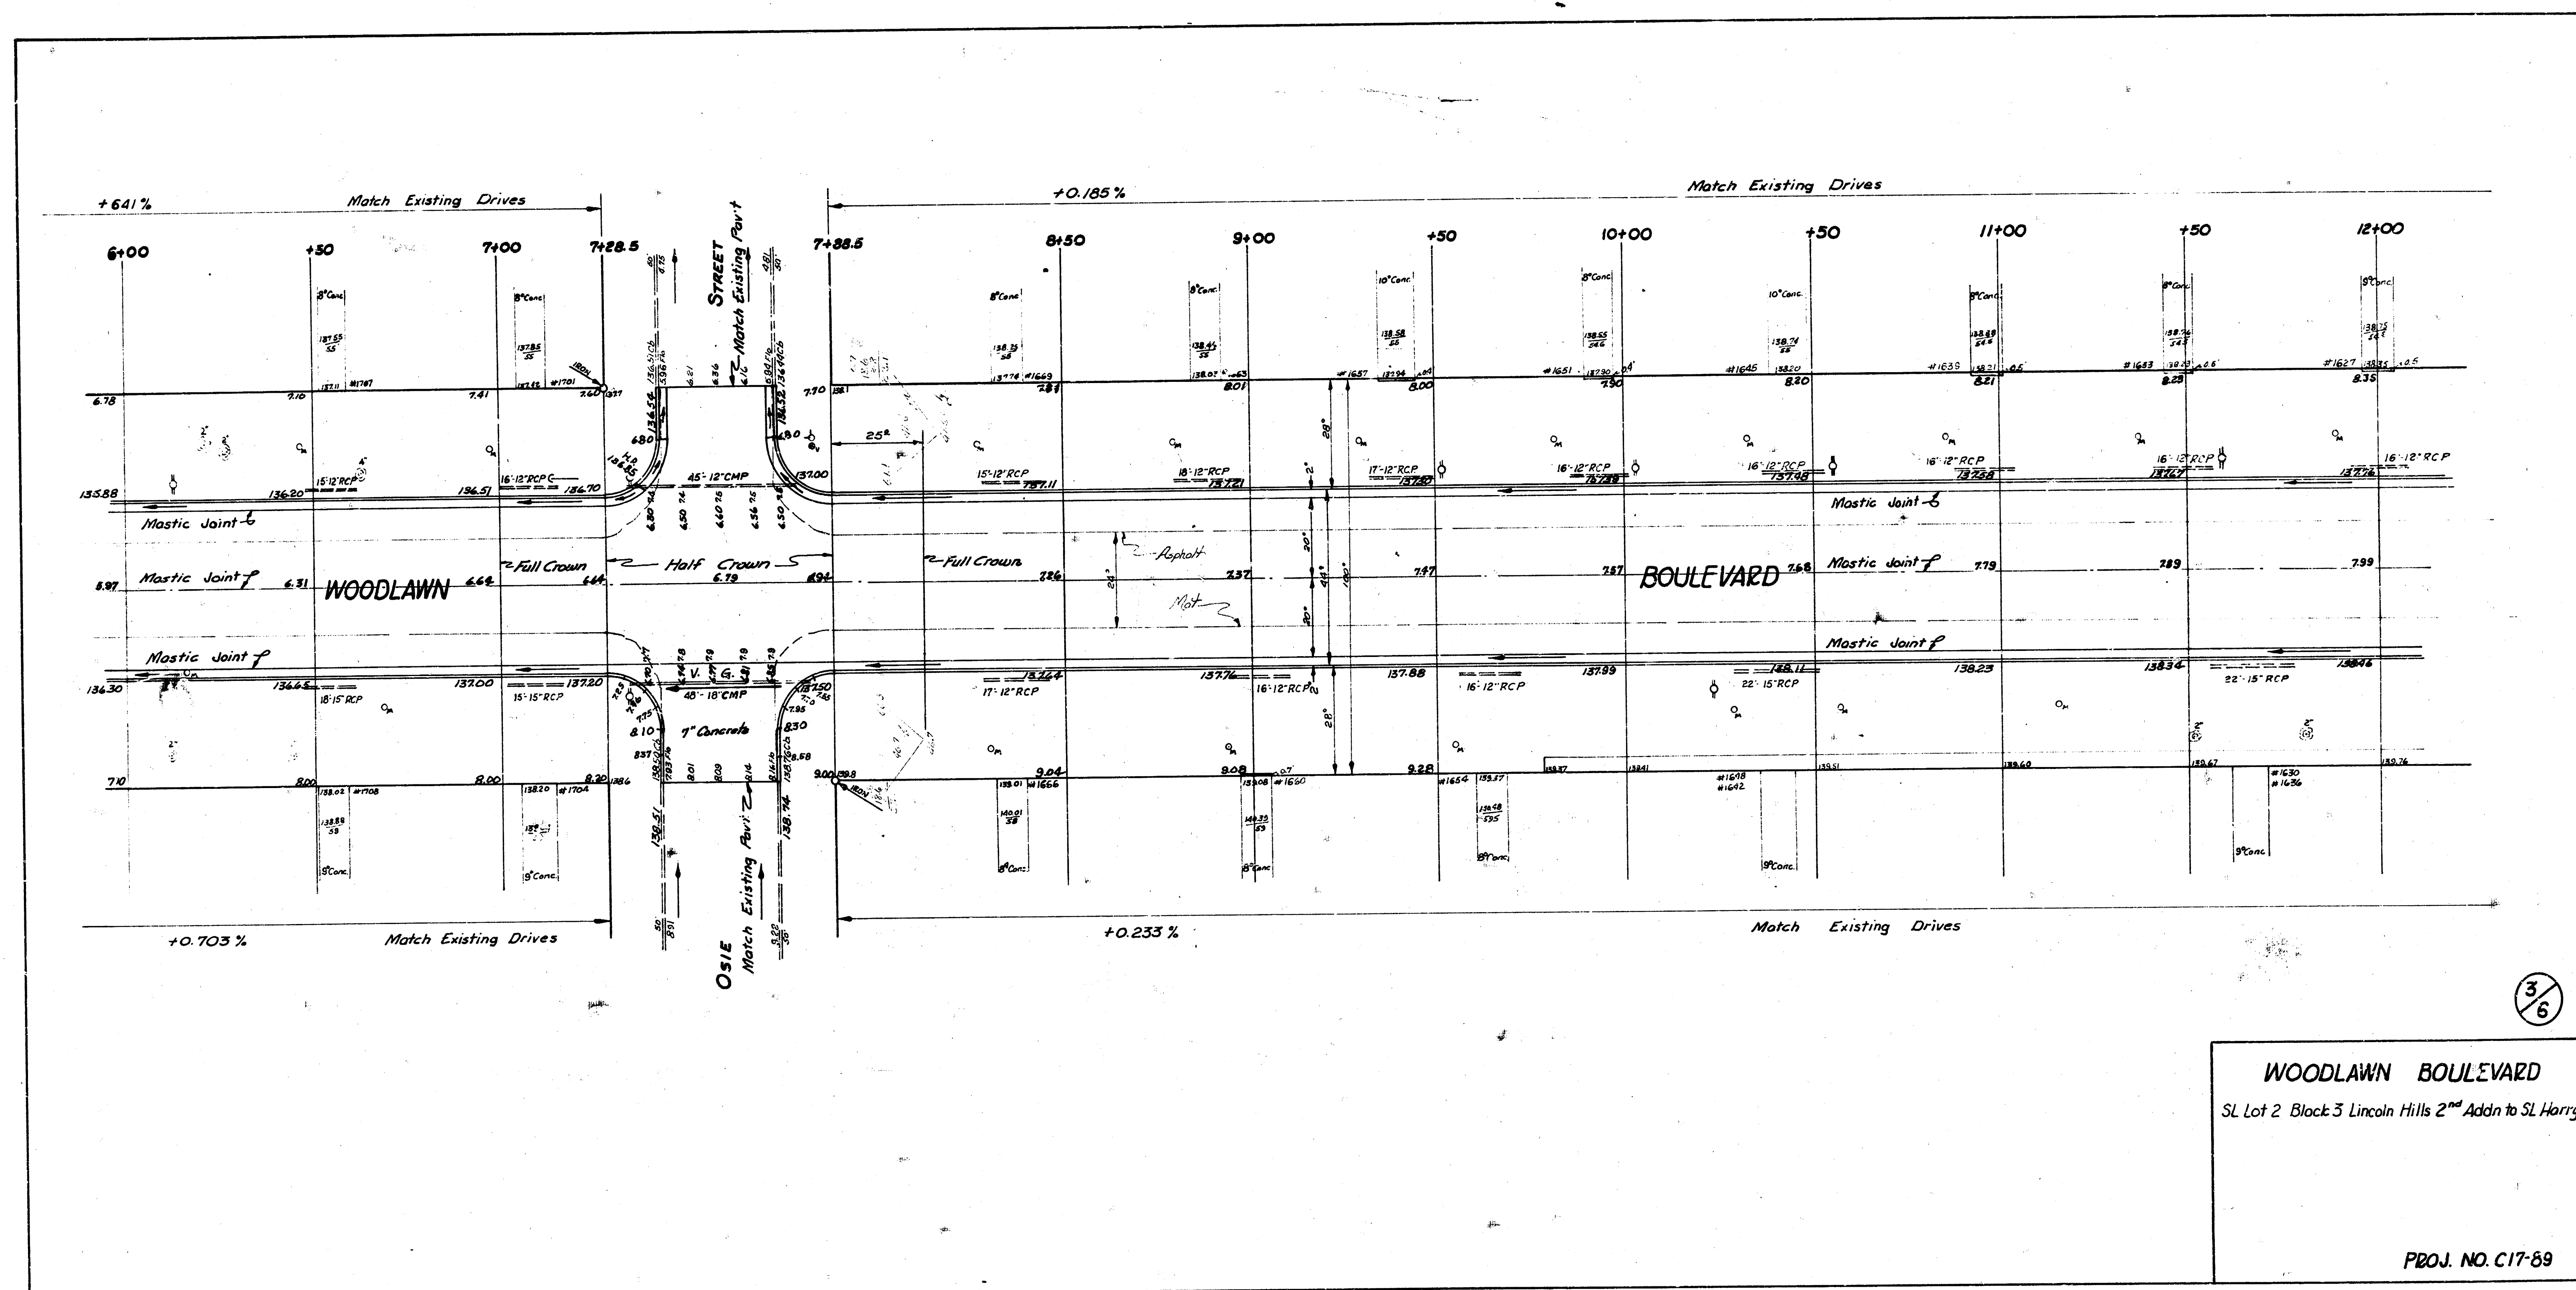

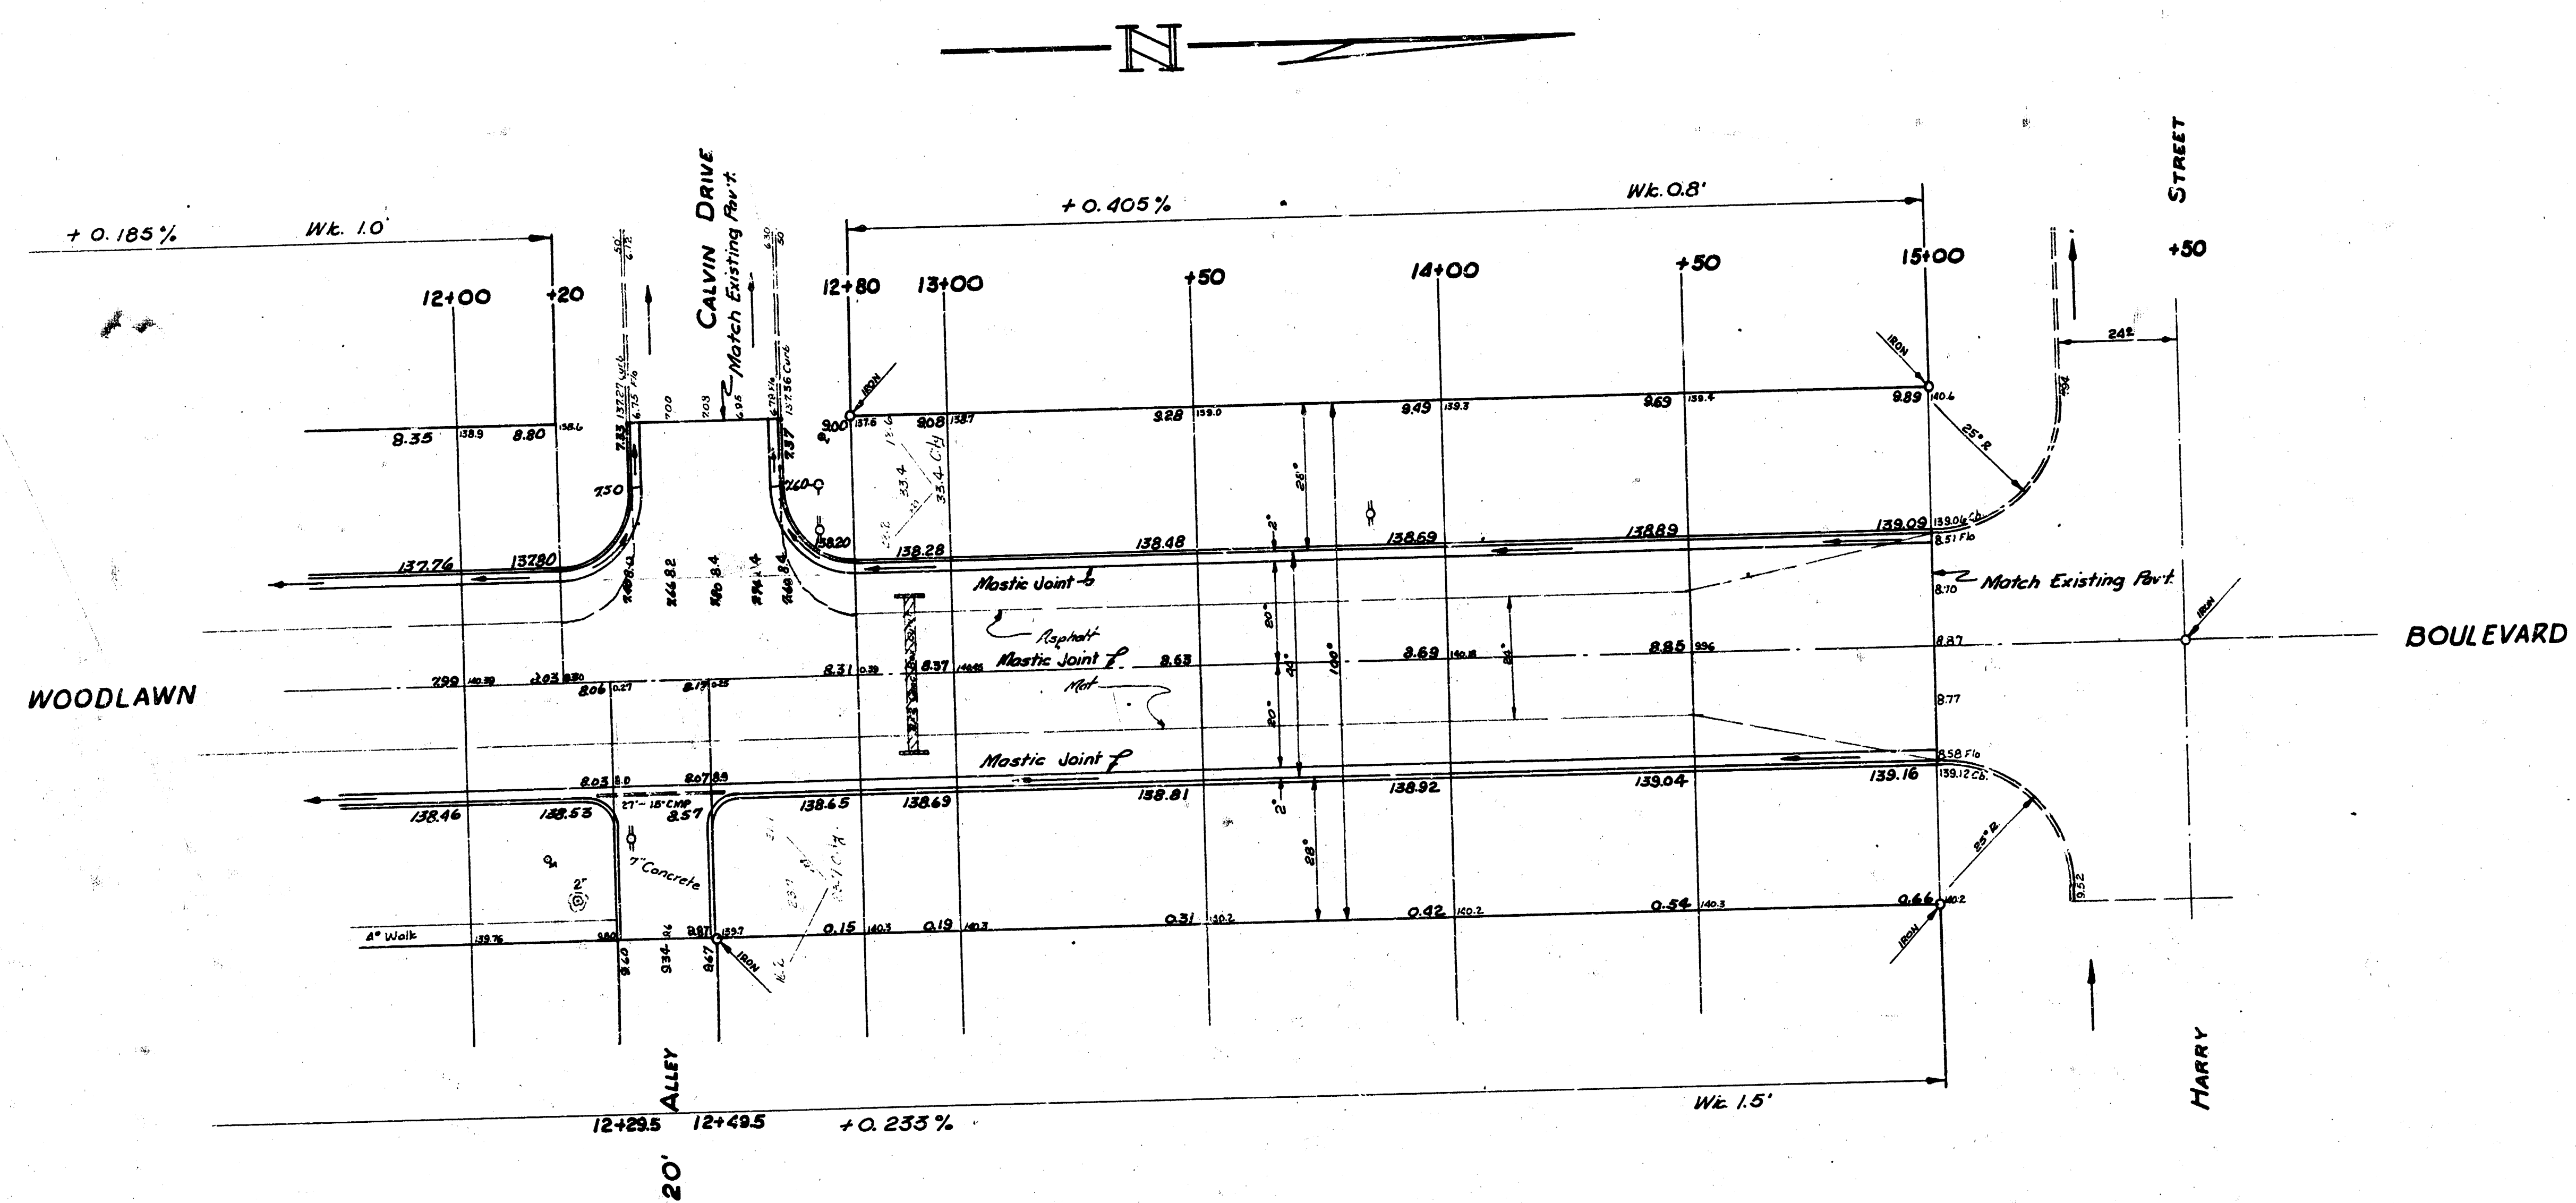

WOODLAWN BOULEVARD
 SL Lot 2 Block 3 Lincoln Hills 2nd Addn to SL Harry

PROJ. NO. C17-69

4/6