






B. M. 181.5 S. S. W. bolt on flange Fire Hydrant E. side Yale @ cul-de-sac.

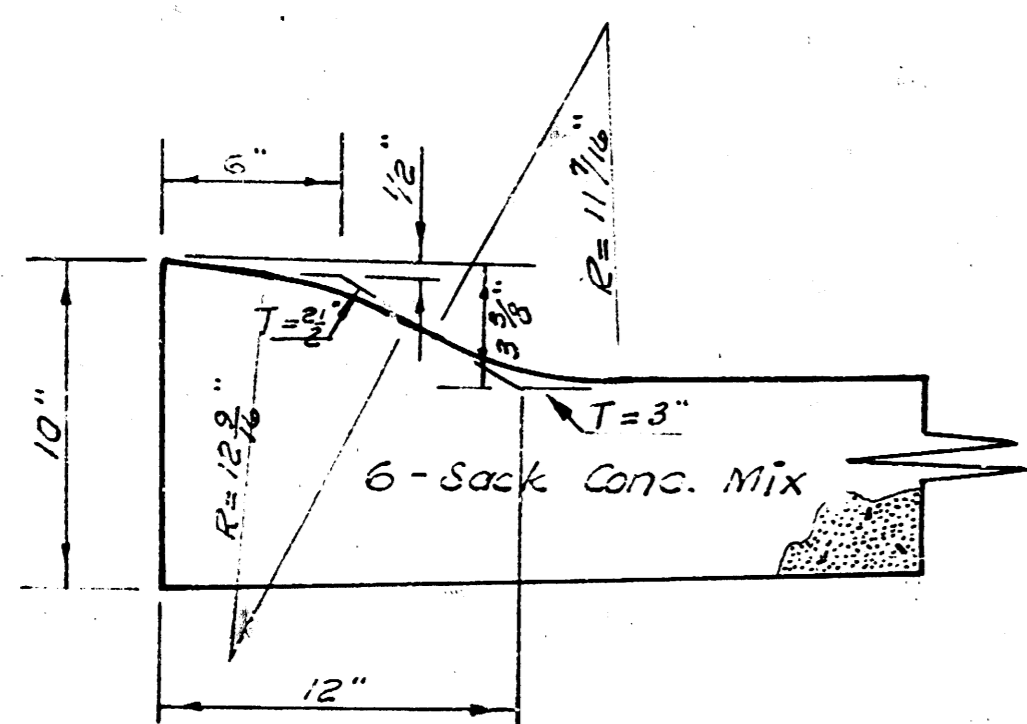

ROLL CURB DETAIL

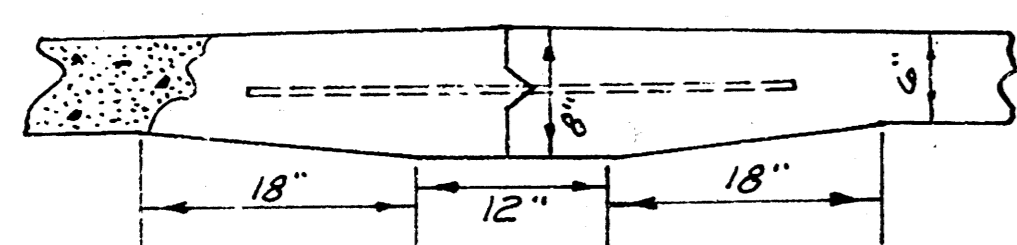

Use #4 Bars, 3' Long on 2'-6" Ctrs.  
DETAIL OF MASTIC JOINT

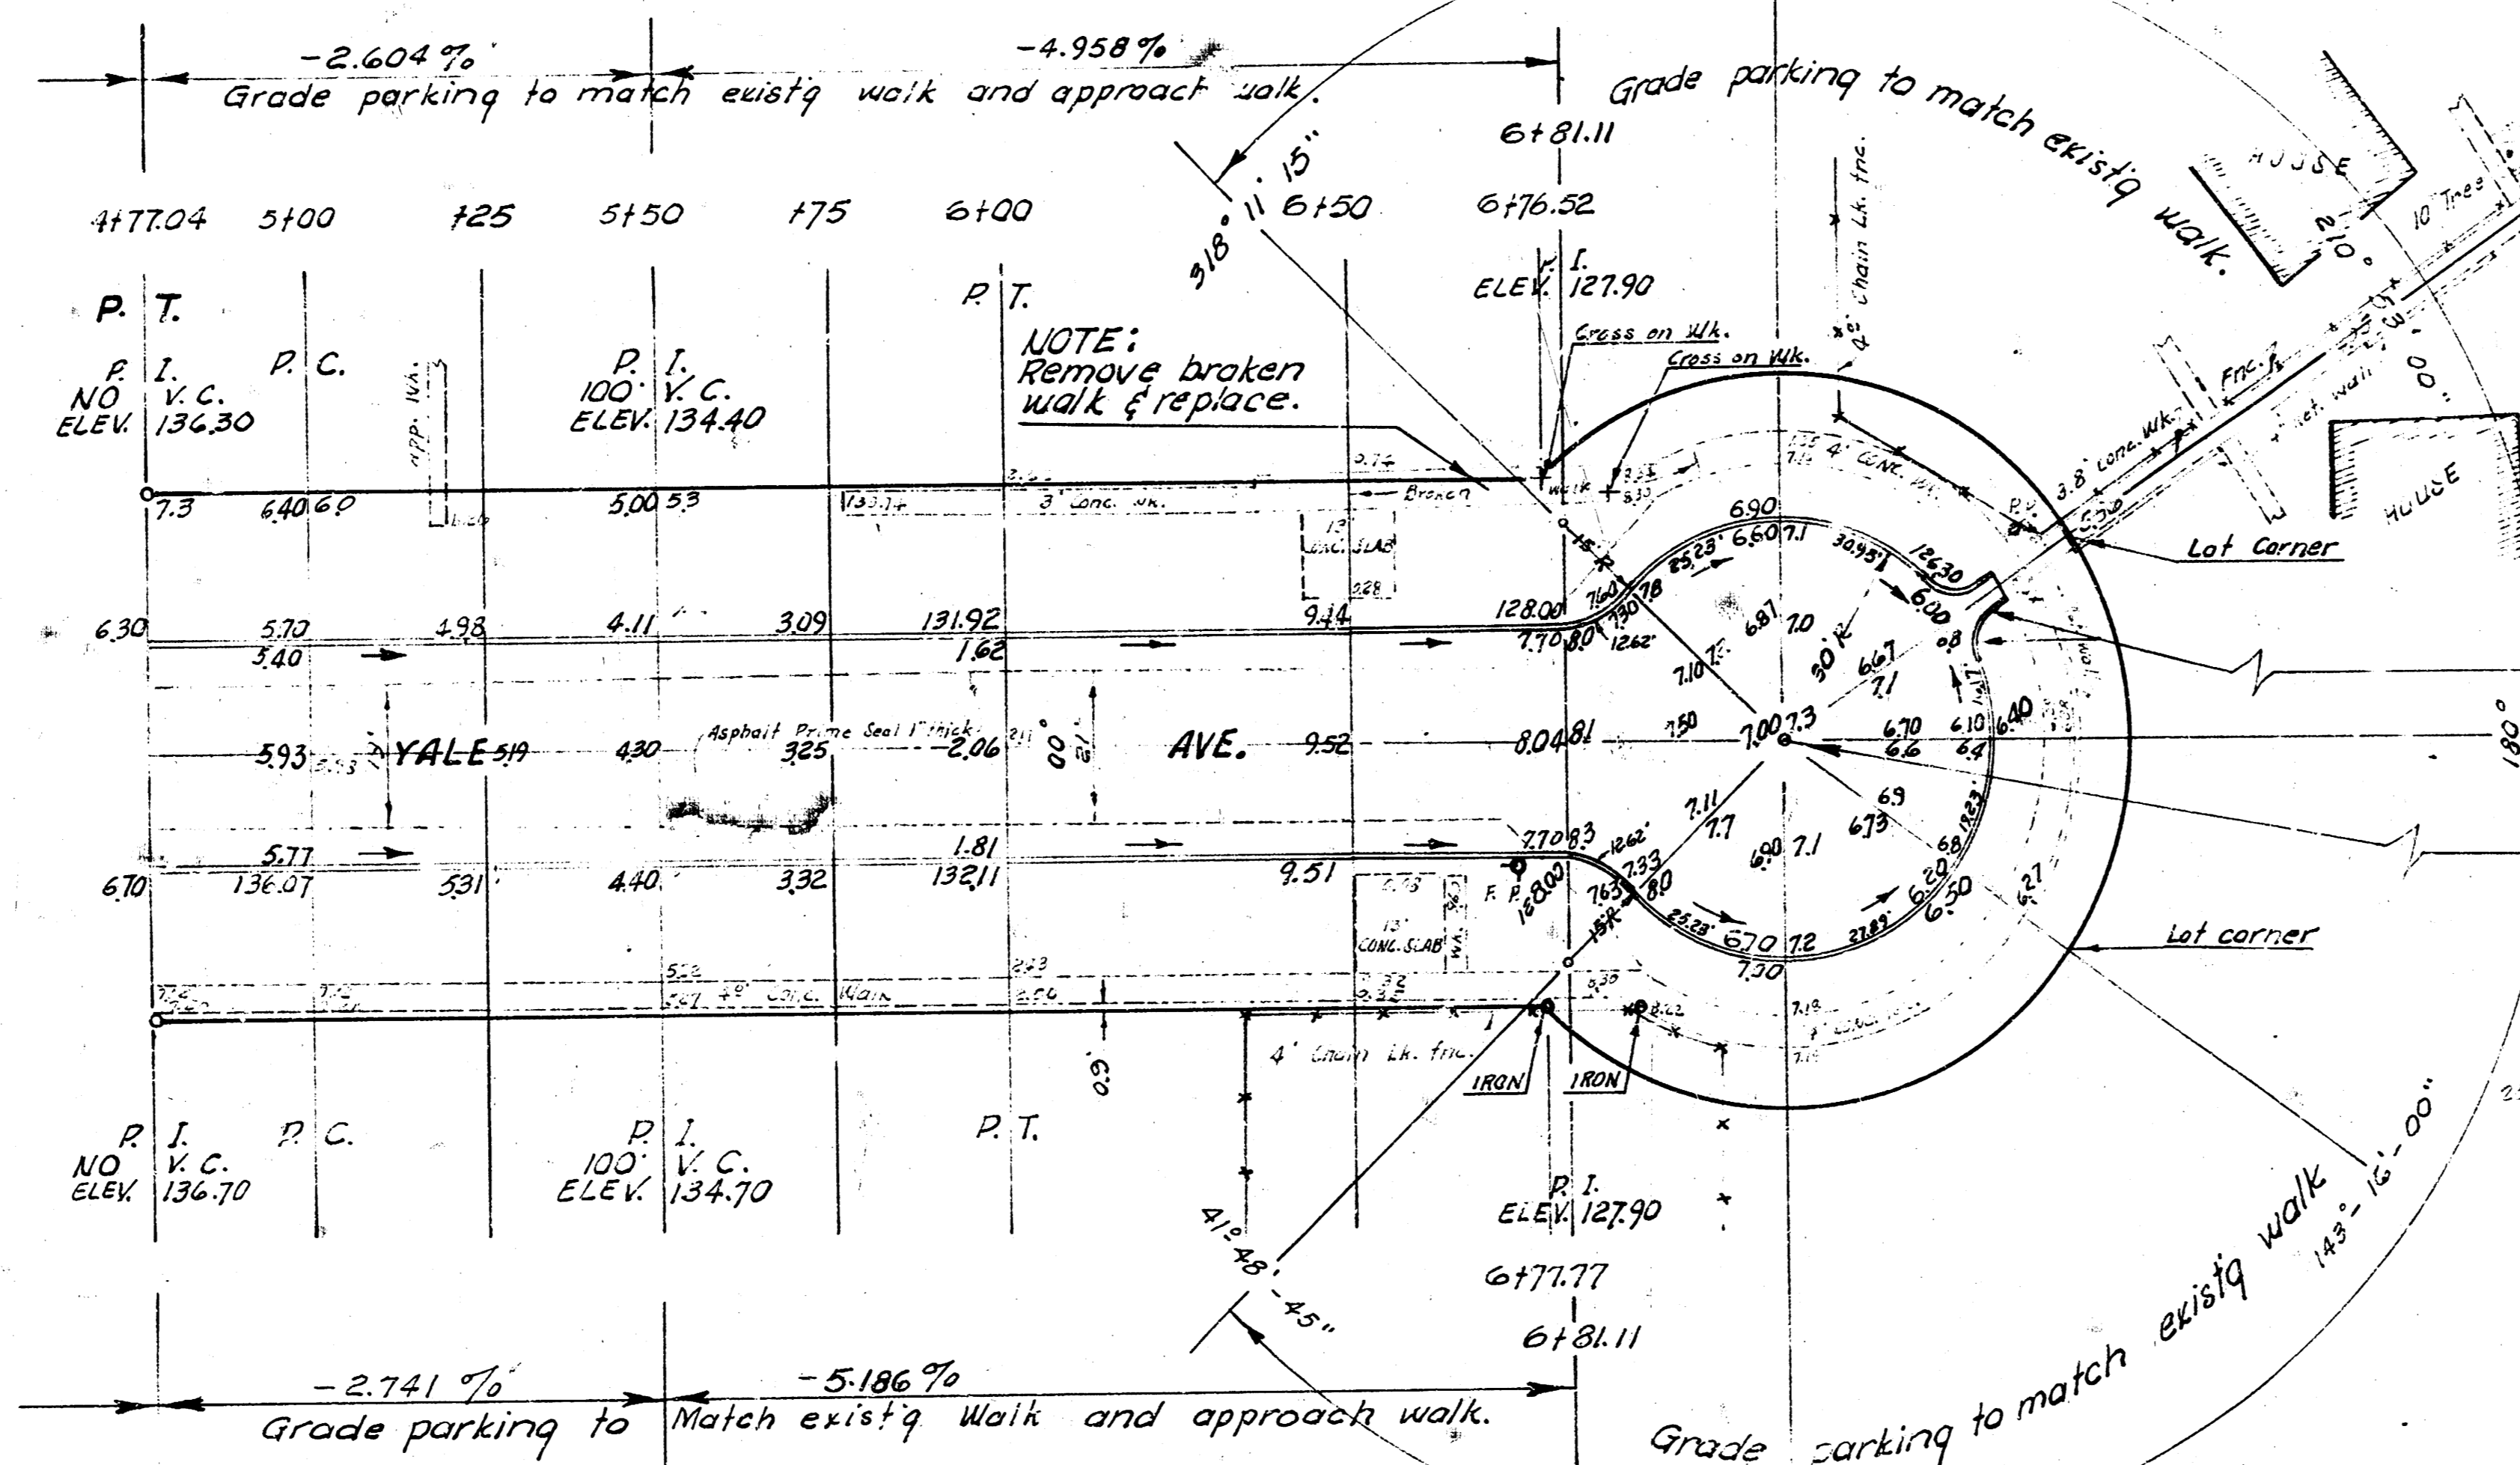

NOTE:  
Remove broken  
walk & replace.

NOTE:  
Construct walk from existg walk  
to new pavement. Match flt of new  
pavement.  
Curb is to terminate at front of  
existg walk.

TIES to iron @ cul-de-sac  
#4 @ 50'-0" SW to iron in ground.  
#4 @ 42'-0" E. to iron in ground.

YALE AVE.

24

PROJ. NO. C19-226