



1944 YALE AVE

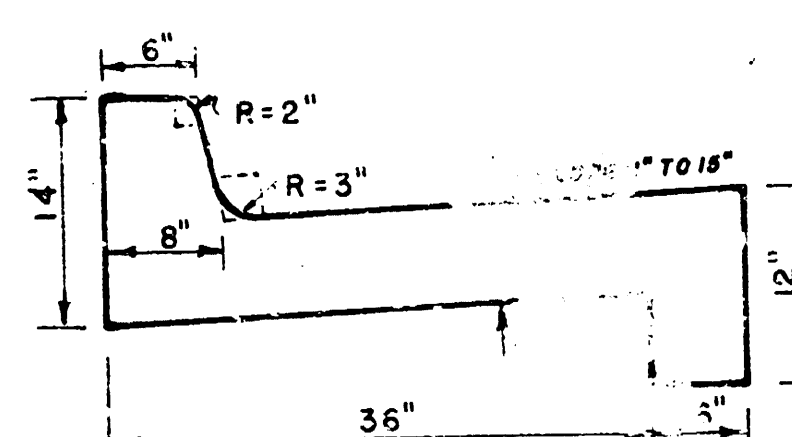

COMBINED CURB & GUTTER SECTION

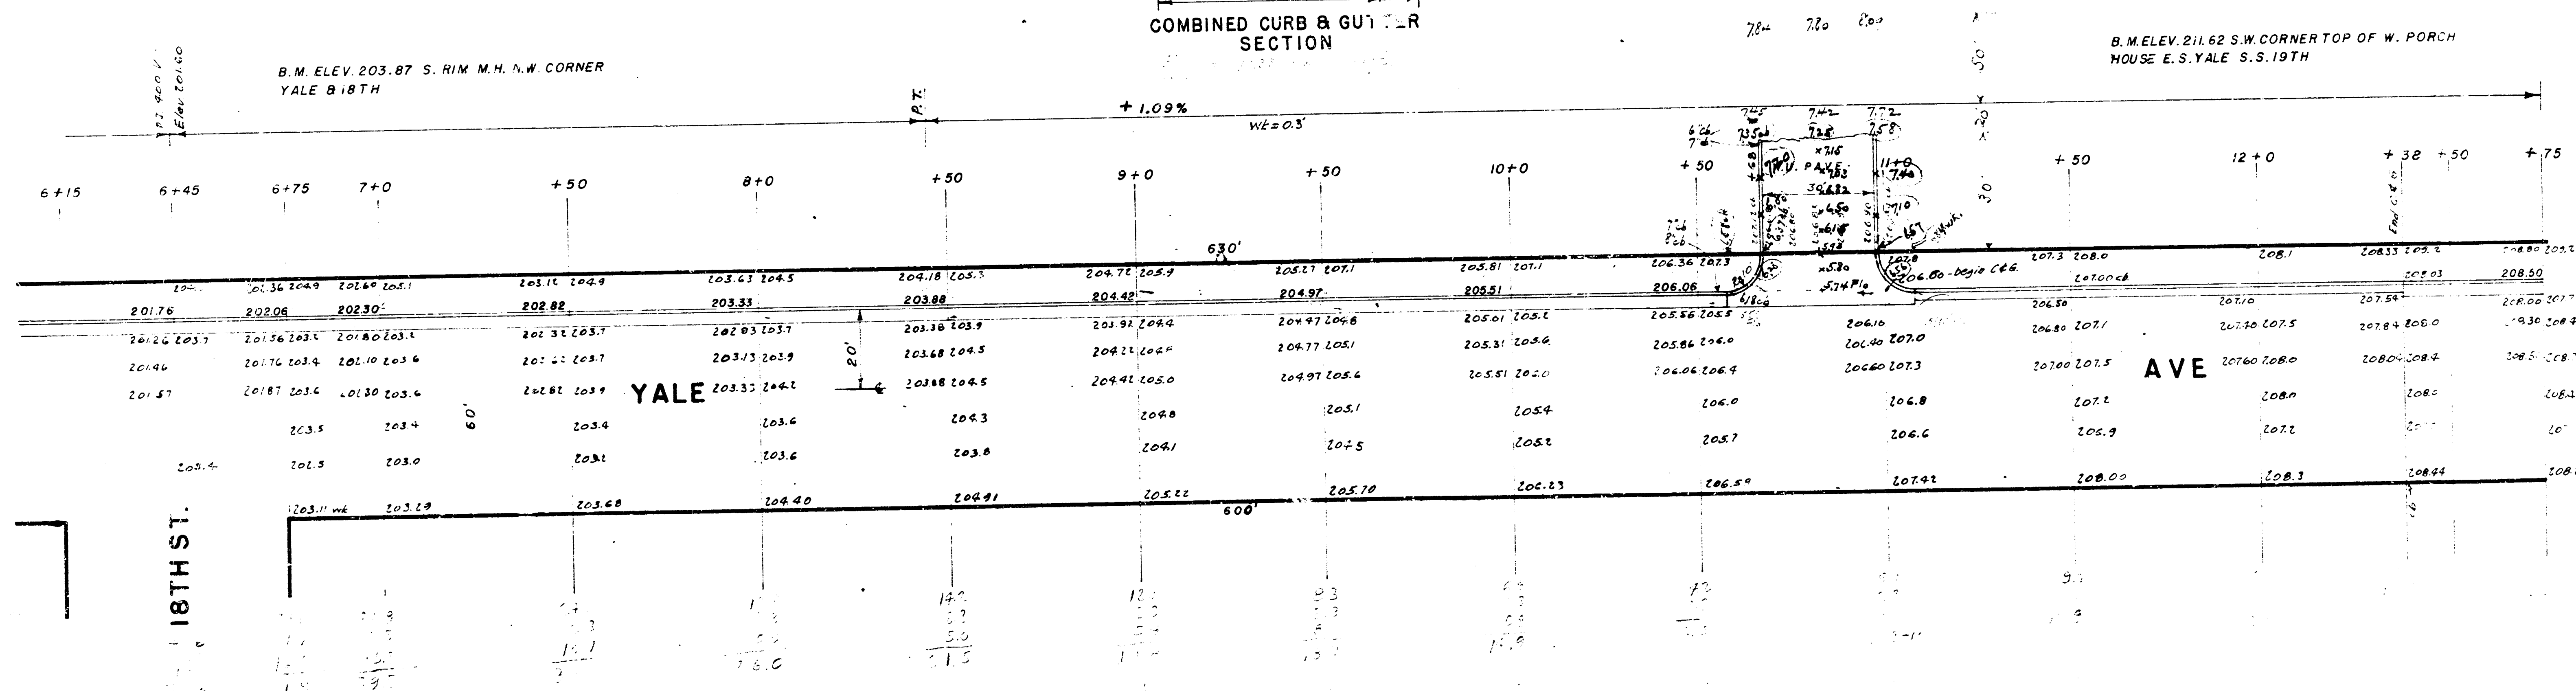

18TH ST.