


BM 117.15 "G" in Globe W. curb Young 1.0' S. SL Douglas  
 BM 118.48 "G" in Globe E. curb Young SL First

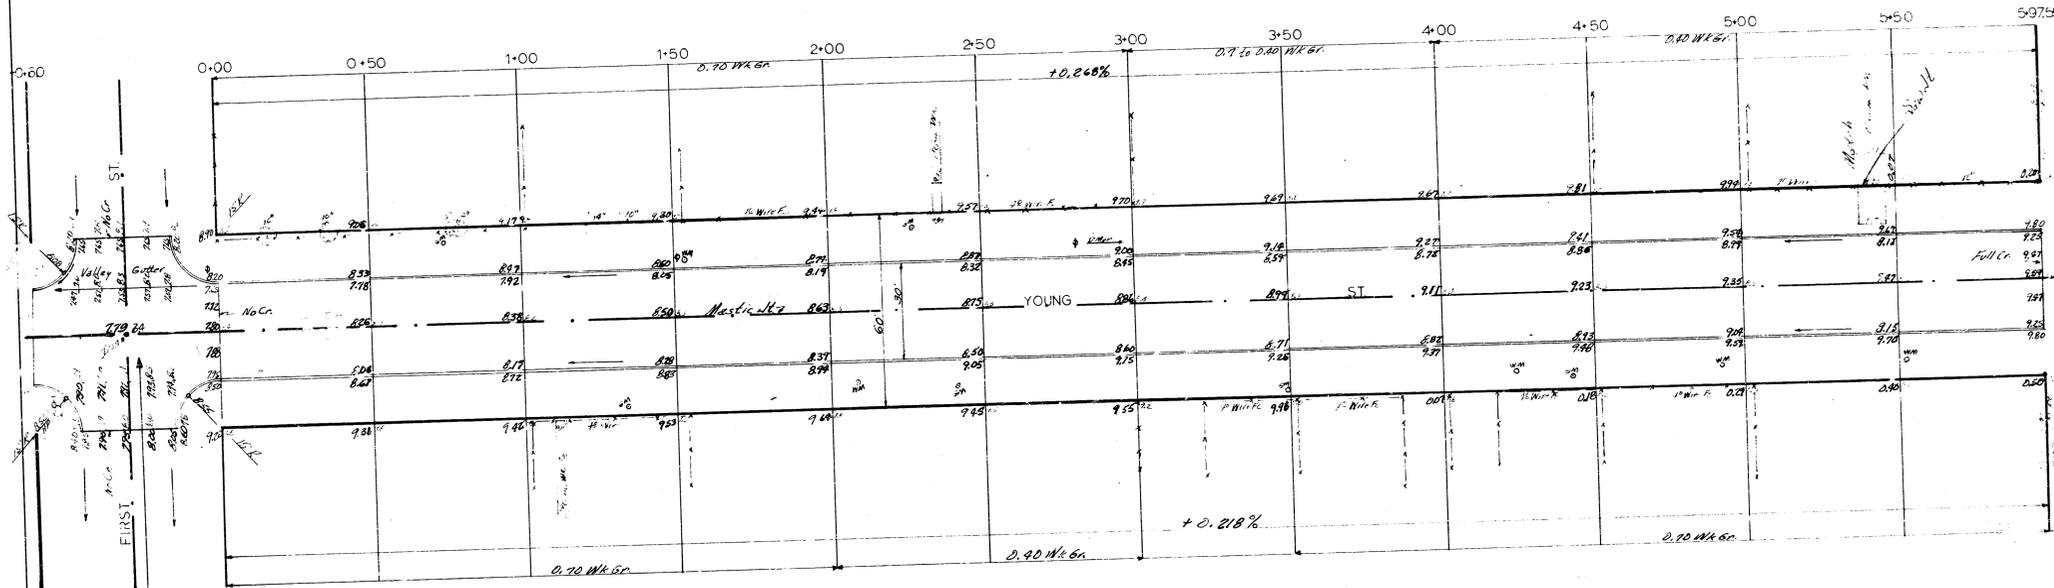

NOTE: Field Engr. Set all grades in intersections as shown on plans.

Excavation		Compacted Fill	
Property	City	Property	City
3158.0 C.Y.	525.9 C.Y.	82.2 C.Y.	0.0 C.Y.
315.8 +10%	52.6 +10%	8.2 +10%	
3473.8 Total C.Y.	578.5 Total C.Y.	90.4 Total C.Y.	


**YOUNG ST.**  
 SL FIRST to SL CENTRAL  
 30' CONC. & CB.  
 CITY OF WICHITA, KS.  
 B. SMITH CITY ENGINEER  
 DATE MAY 1988 PROJ C12-77







BM 12203 'M' in Muller Fire Hyd. NE Cor Newell & Young

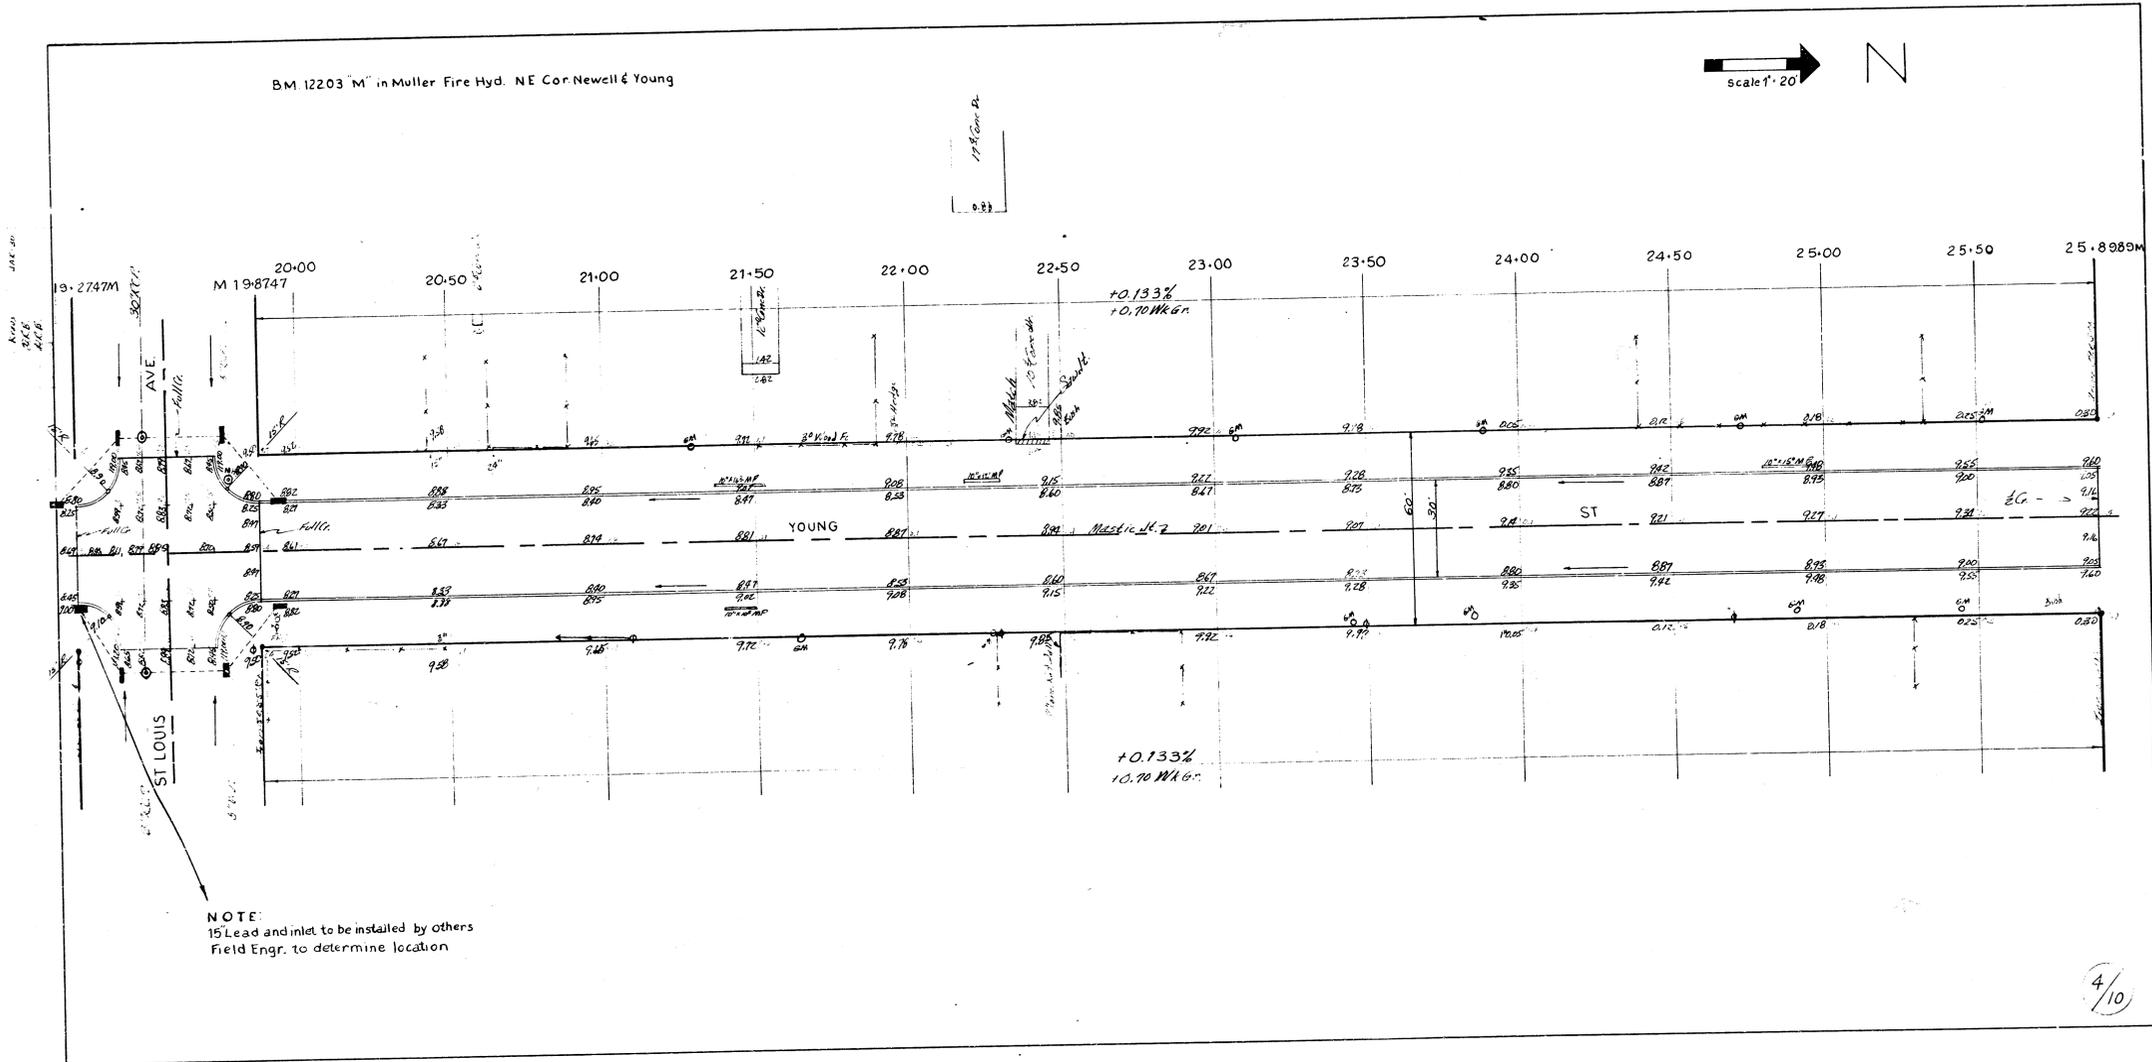

B.M. 12119 "R" in Ritchie S.L. Central W side Young

