


B.M. = 1245.2 - Std. N.W. Corner Central & Anna.
 B.M. = 1245.2 - S.E. Corner Porch 703 N. Young.
 B.M. = 1255.3 - S.E. Corner Porch 737 N. Young.
 B.M. = 1245.3 - S.W. Corner Porch 768 N. Young.

Scale: 1" = 20' N

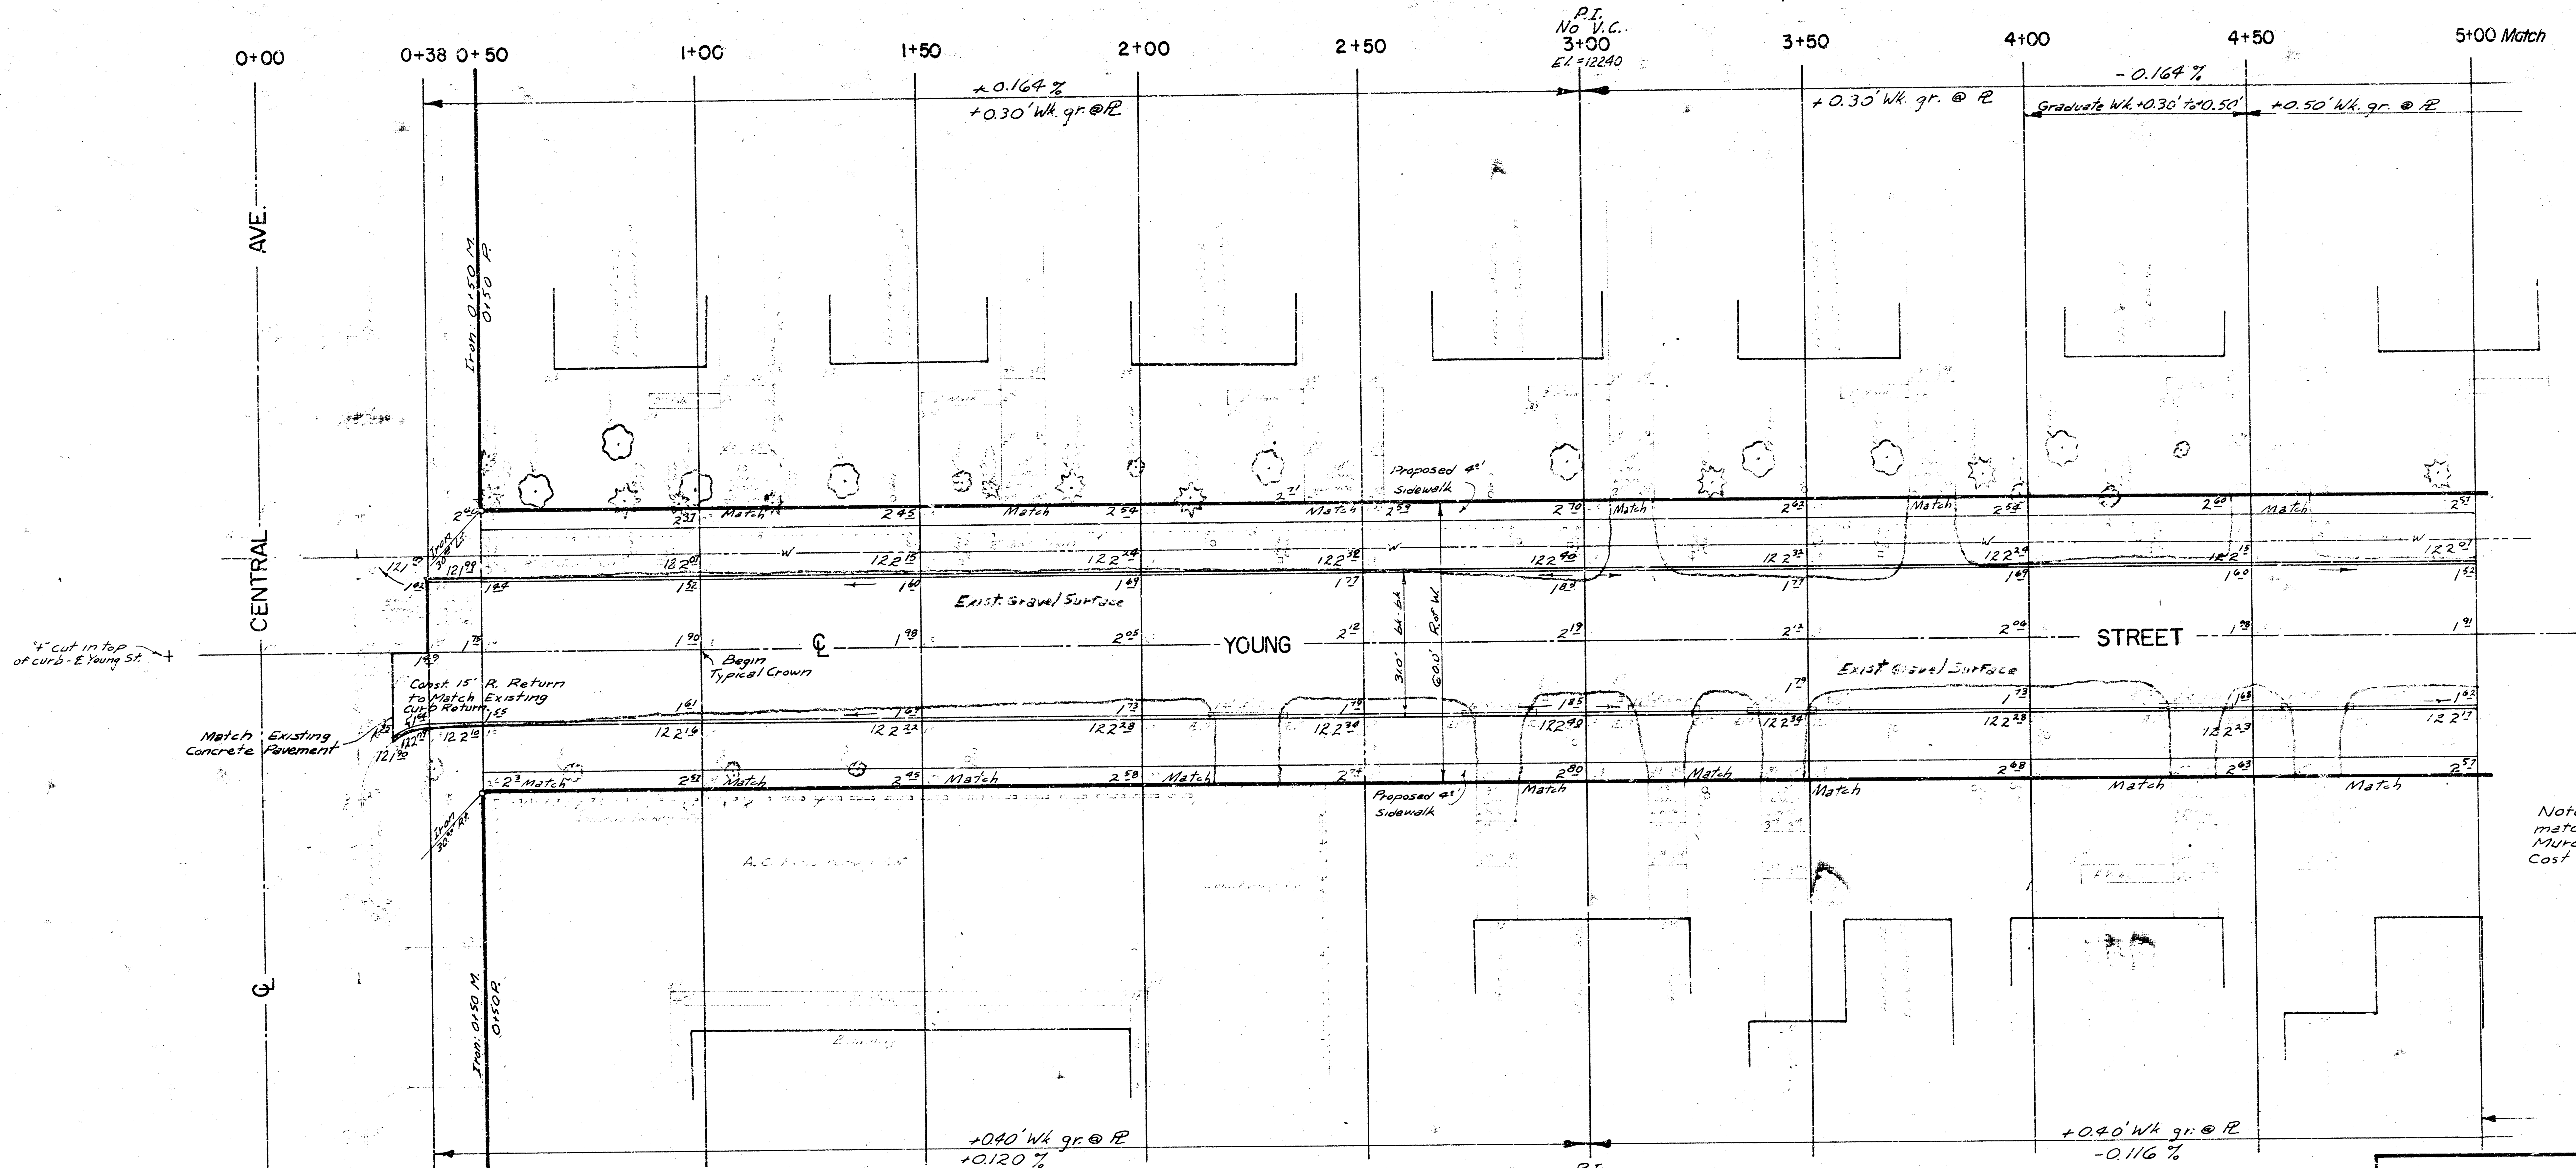

Note: Grade Hook-Ups to match and drain at Elm St., Murdock Ave. and 9th St. Cost to be incidental to Project.

Begin Project
 Sta 0+29
 East Curb,
 Sta 0+37 1/2
 West Curb.


⊕ = E Young

EARTHWORK

	City	Property
Excavation:	412.8 C.Y.	3,565.8 C.Y.
+10%	41.3 C.Y.	356.6 C.Y.
Total	454.1 C.Y.	3,922.4 C.Y.

SUBGRADE
 Type of subgrade treatment shall be determined by the field engineer. Subgrade treatment may consist of lime treatment, cement treatment, subgrade modification or any combination of these.


SIDEWALK
 Grade parking and clear R. of W. for proposed sidewalk. Compact fill in walk area. Walk by "Others".

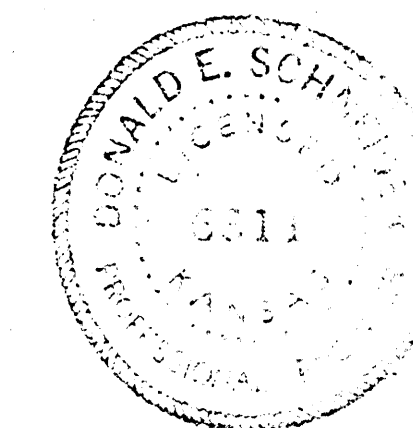

YOUNG STREET
 N. L. CENTRAL AVE. TO S. L. 9TH ST.
 6" CONC. - 30' CURB
CITY OF WICHITA, KANSAS
 R. W. LINN - CITY ENGINEER
 DATE 1974 MAR. PROJ. No. DAKS573024

B.M. = 124.5 - S.E. Corner Patch 705 N. Young
 B.M. = 125.1 - S.E. Corner Patch 737 N. Young
 B.M. = 124.4 - S.W. Corner Patch 768 N. Young
 B.M. = 125.4 - N.E. Corner Patch 833 N. Young


Scale: 1" = 20' N

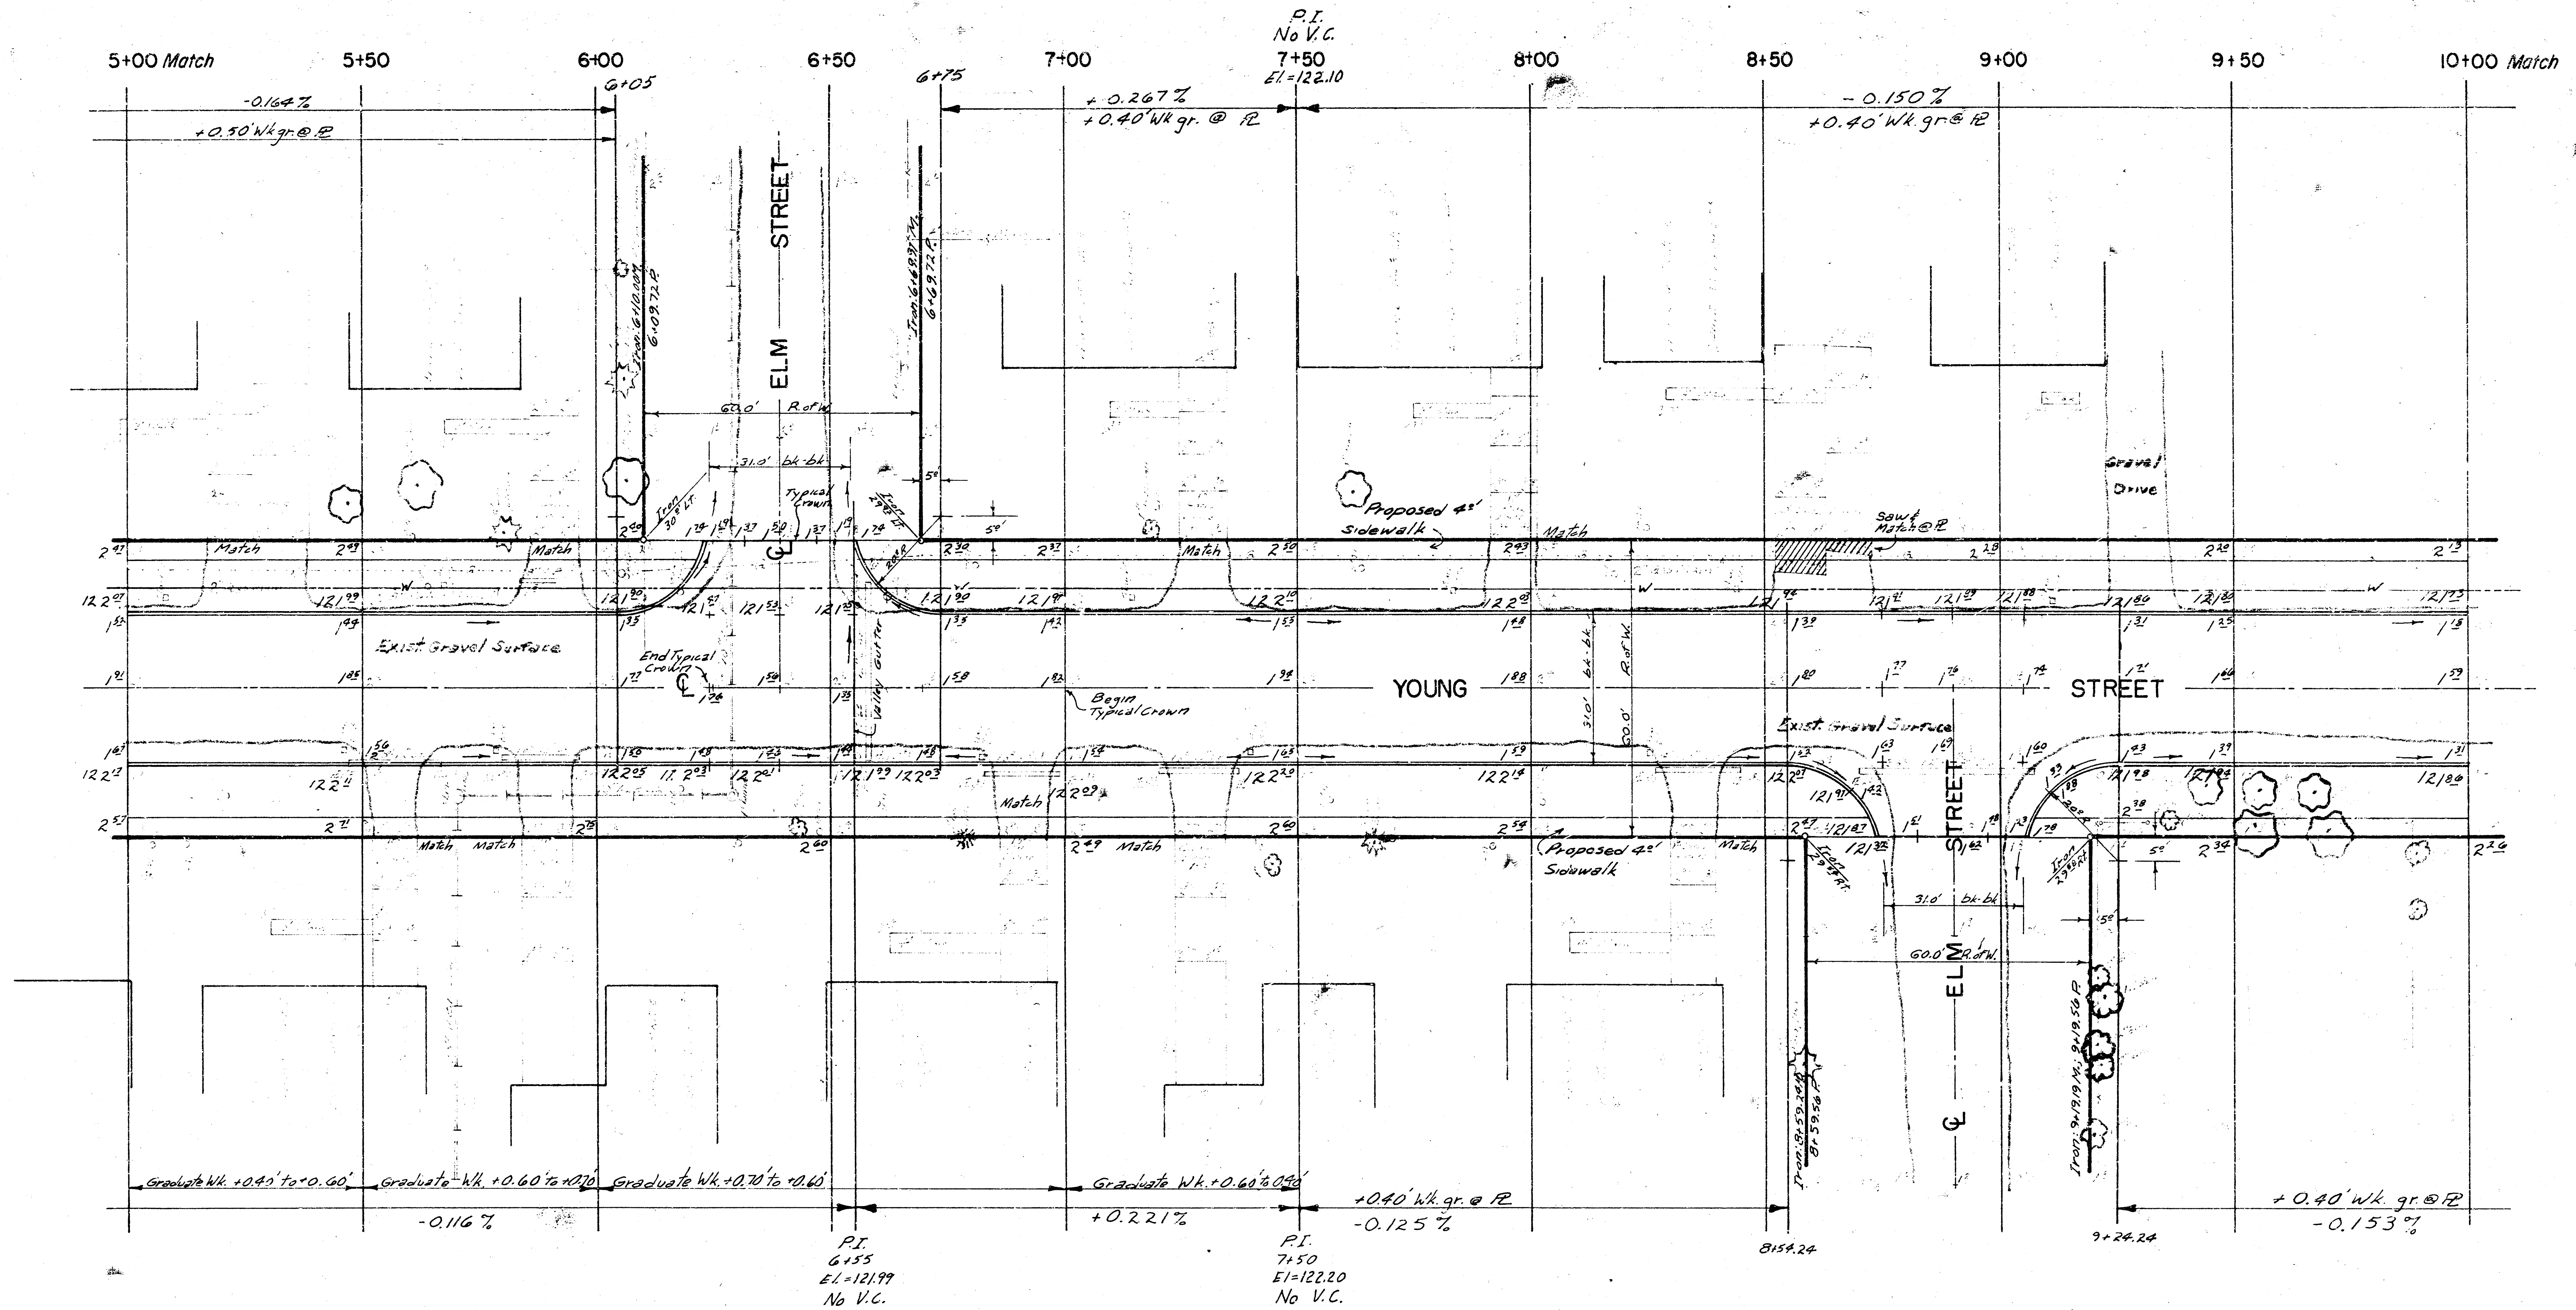

YOUNG STREET
 N. L. CENTRAL AVE. TO S. L. 9TH ST.


B.M. = 125⁴ - S.E. Corner Patch 737 N. Young
 B.M. = 124⁴ - S.W. Corner Patch 748 N. Young
 B.M. = 125⁴ - N.E. Corner Patch 833 N. Young
 B.M. = 124⁴ - + 2nd Top N. Curb 9th St. on E. Young

Scale: 1"=20' N

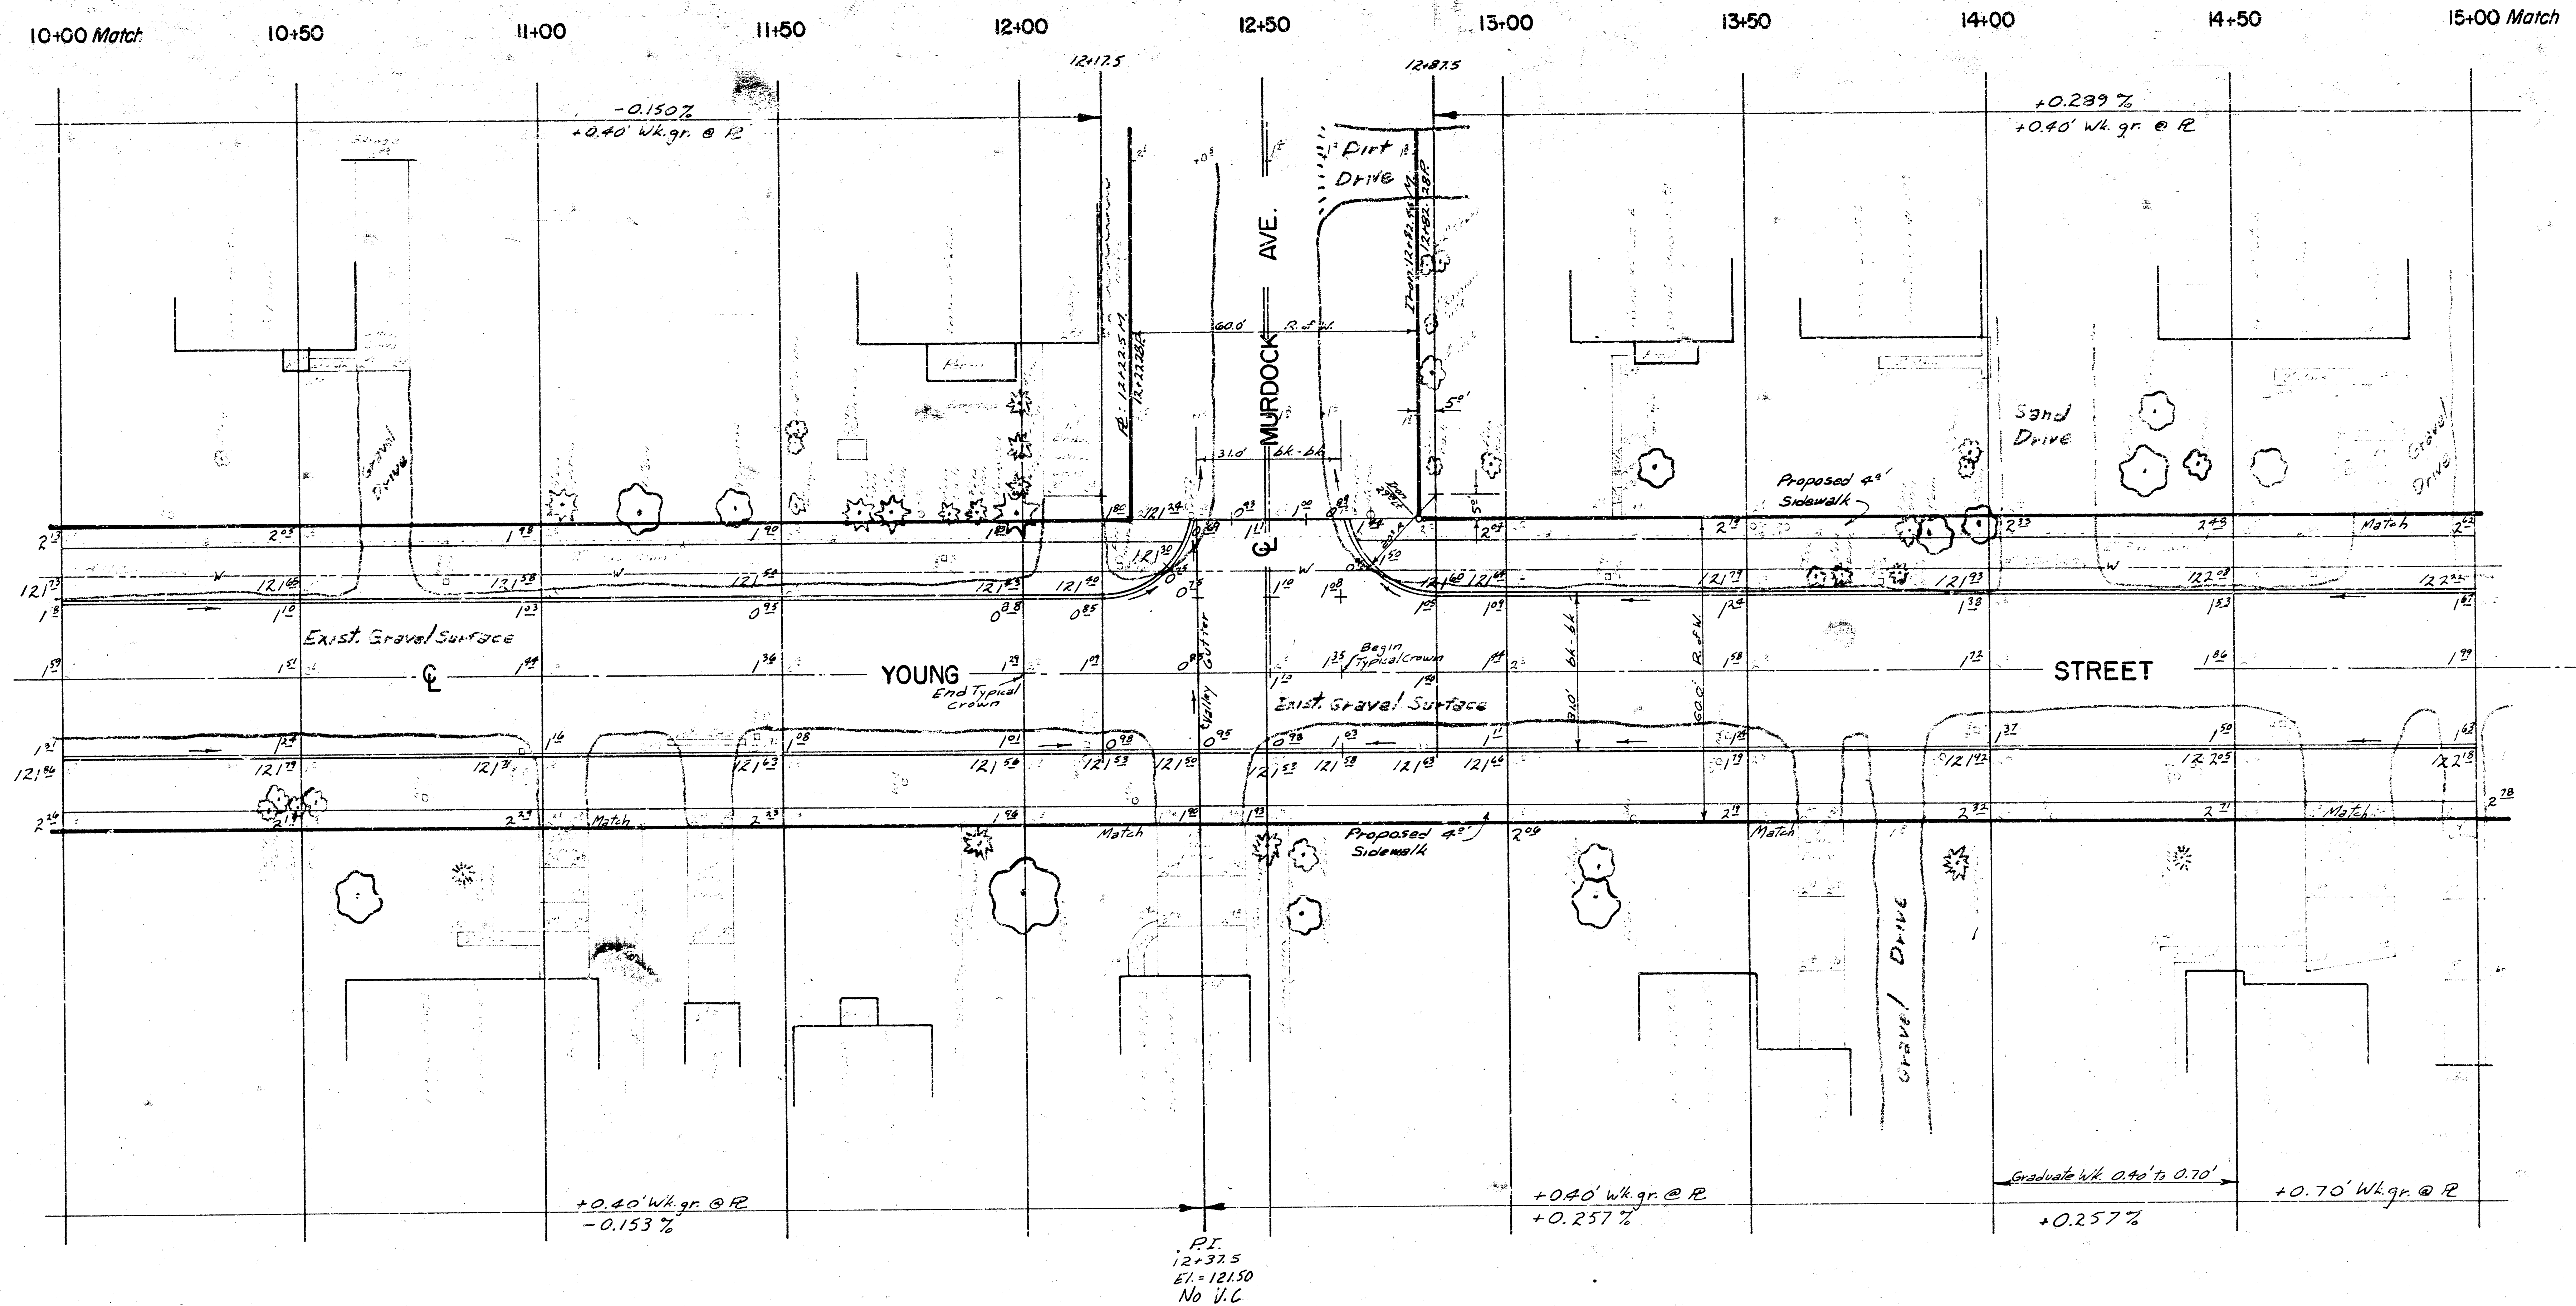

YOUNG STREET
 N. L. CENTRAL AVE. TO S. L. 9th ST.

Scale: 1" = 20'

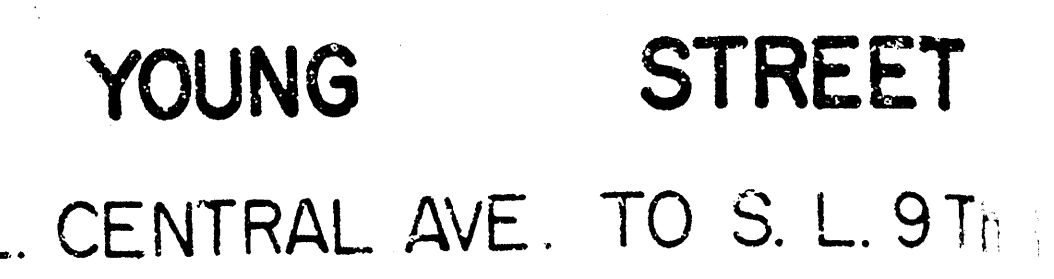

8th Street Intersection Revised 6-6-74 K.E.K.

Scale: 1" = 20'

