




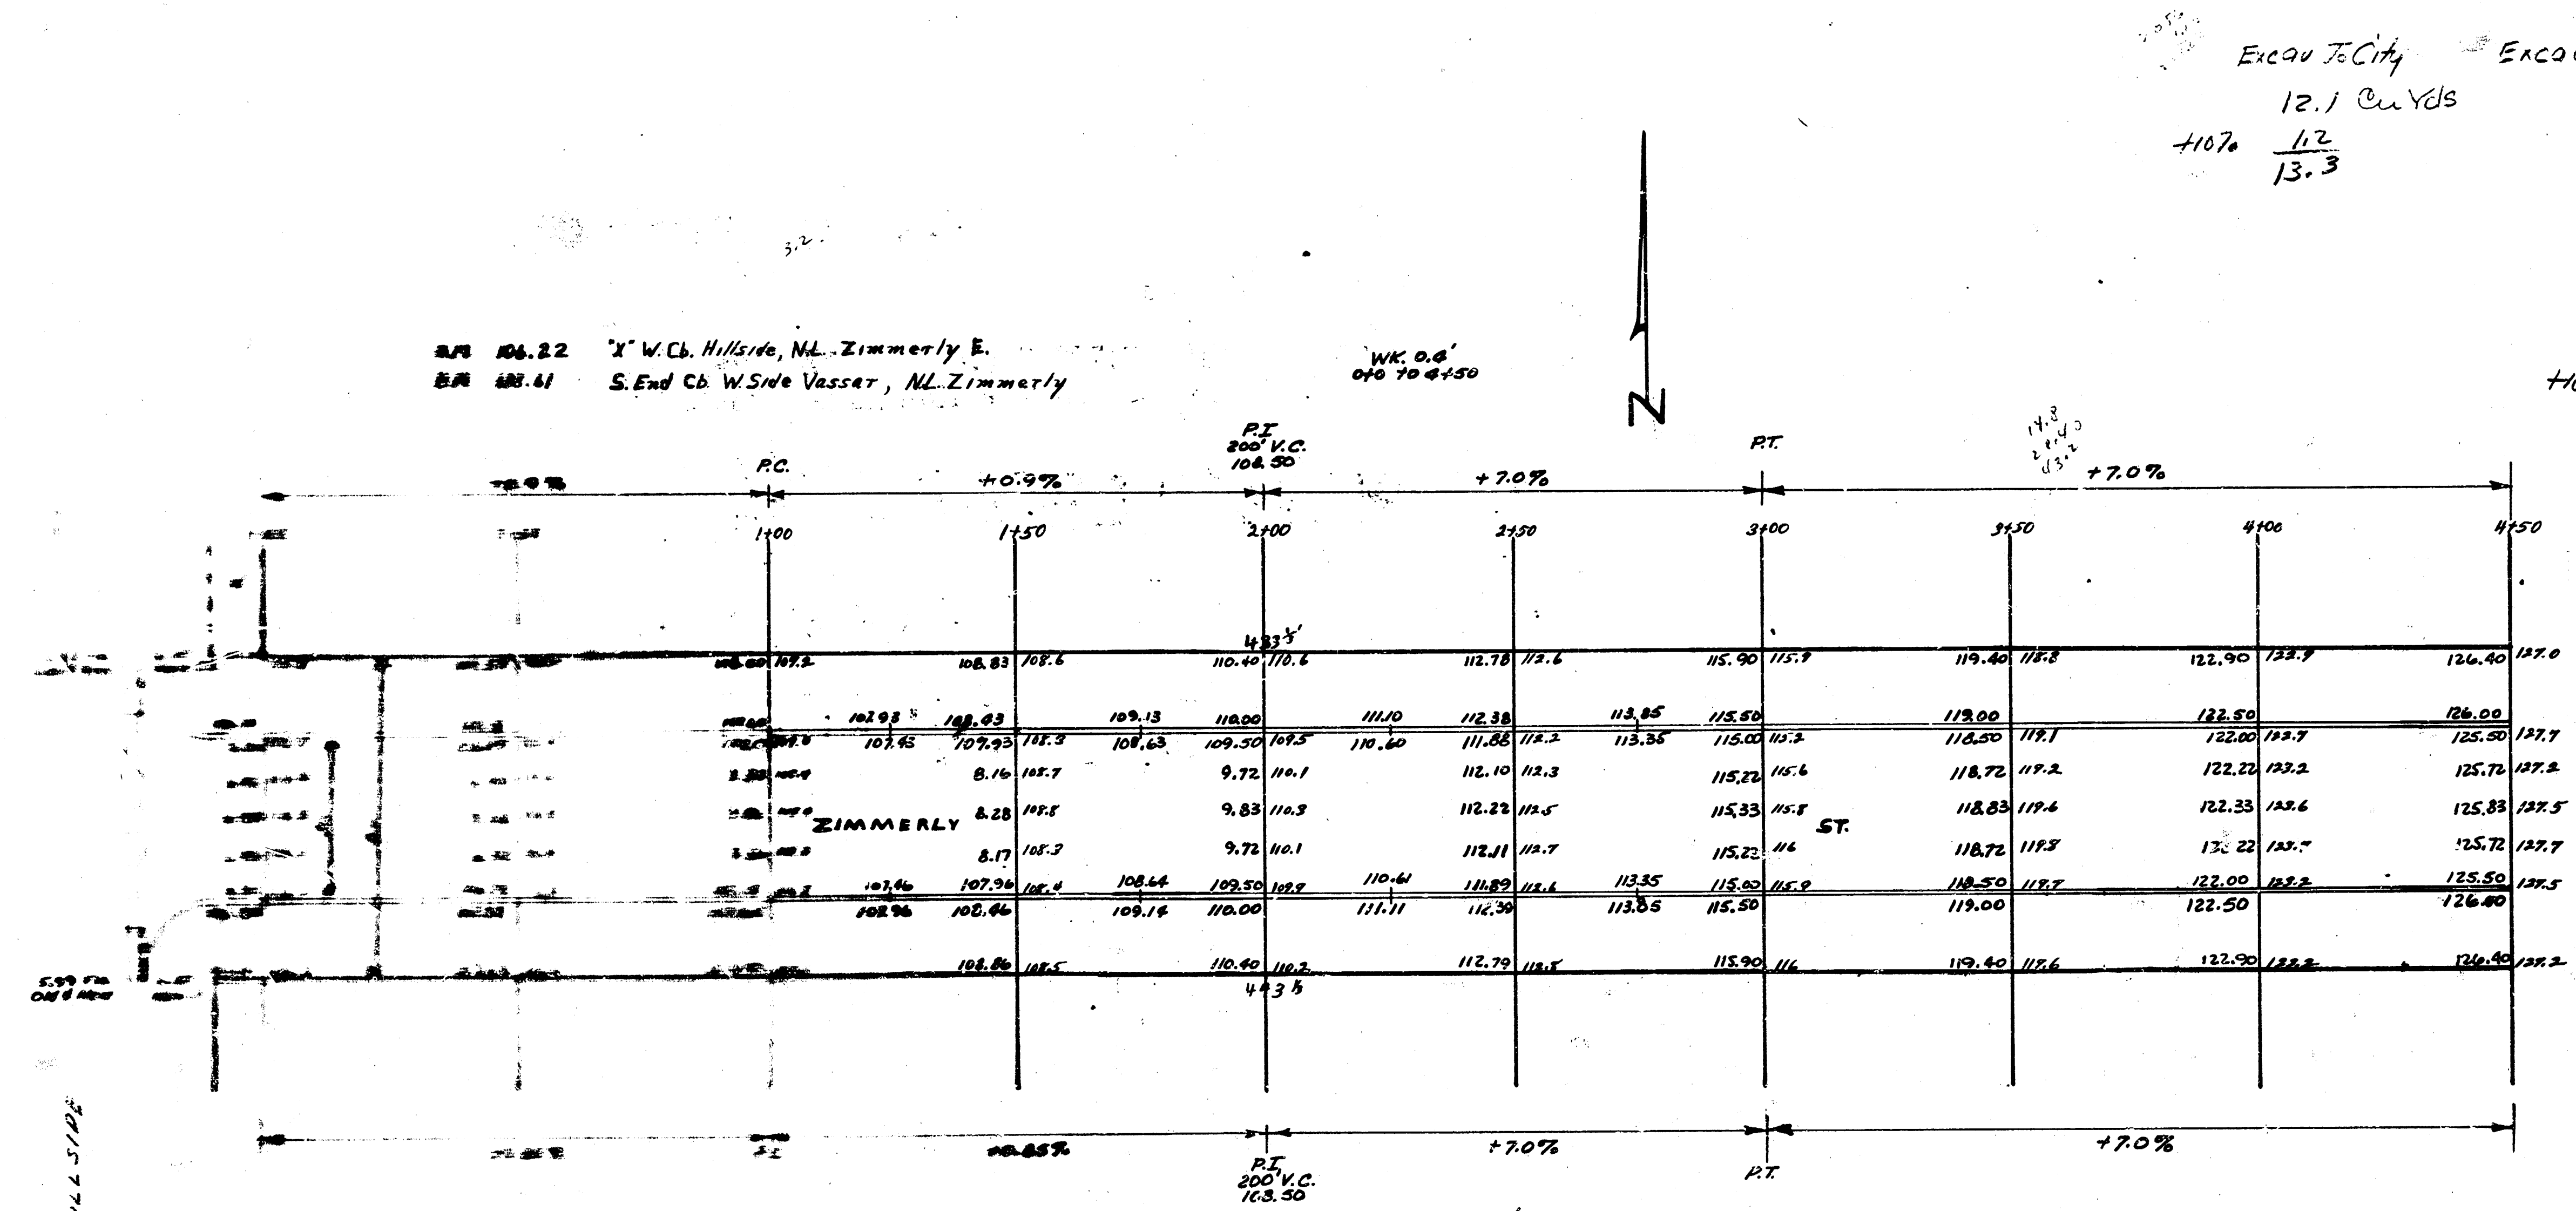

Excav. To City	Excav. To Prop.	Grand Total Excav.
12.1 Cu Yds	10.6	City
+10% 12	15.0	Prop.
13.3	37.2	1639
	53.3	627.3
	54.8	
	62.2	
	79.4	
	102.4	
	155.4	
	570.3 Cu Yds.	
+10% 57.0		
627.3		2261.5 Cu Yds.

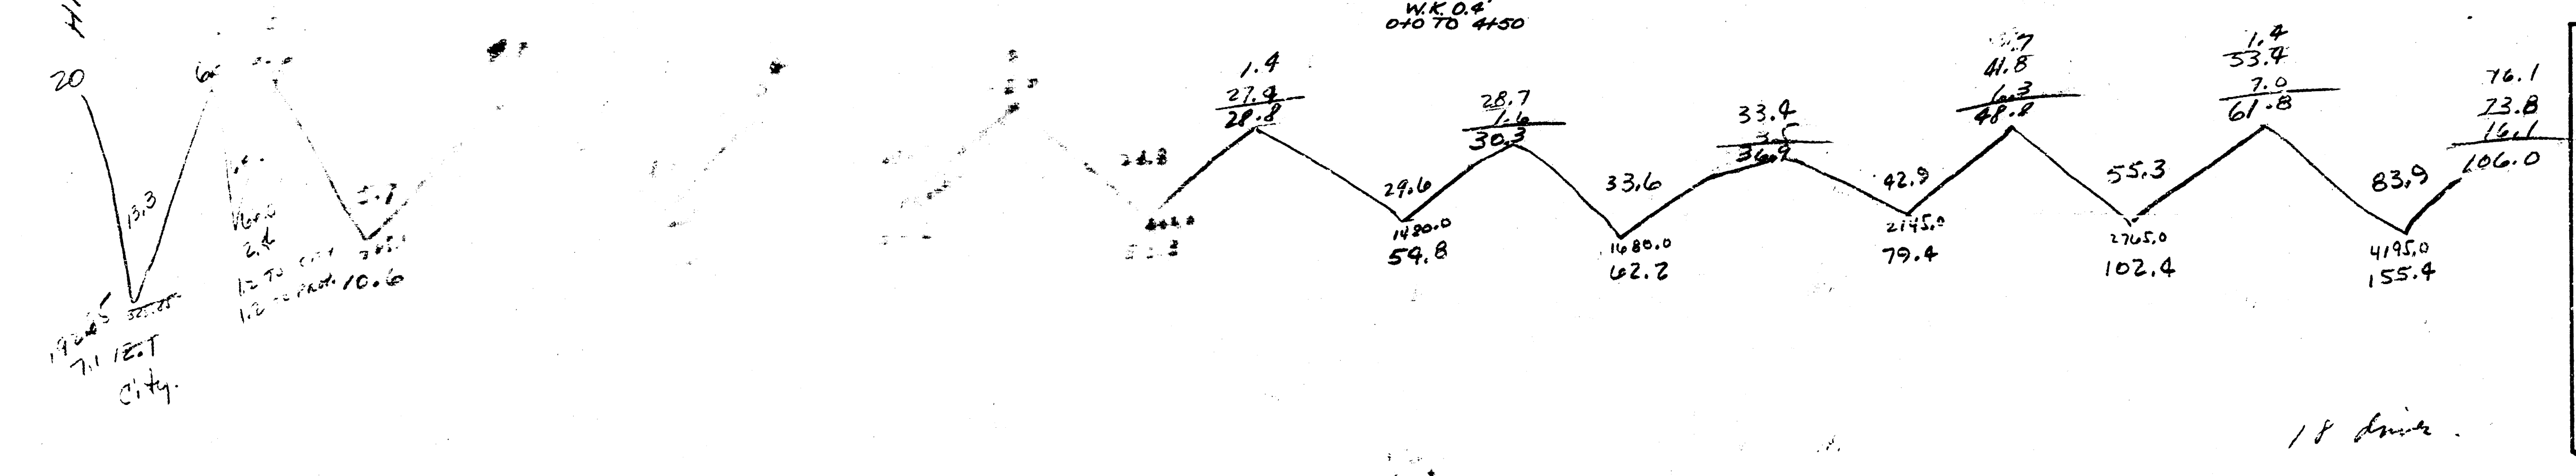


ZIMMERLY
 E.L. Hillside
 30' Cur. CB
 City of Wichita, Kansas
 L.K. White City Engineer
 September, 1947
 C17-122

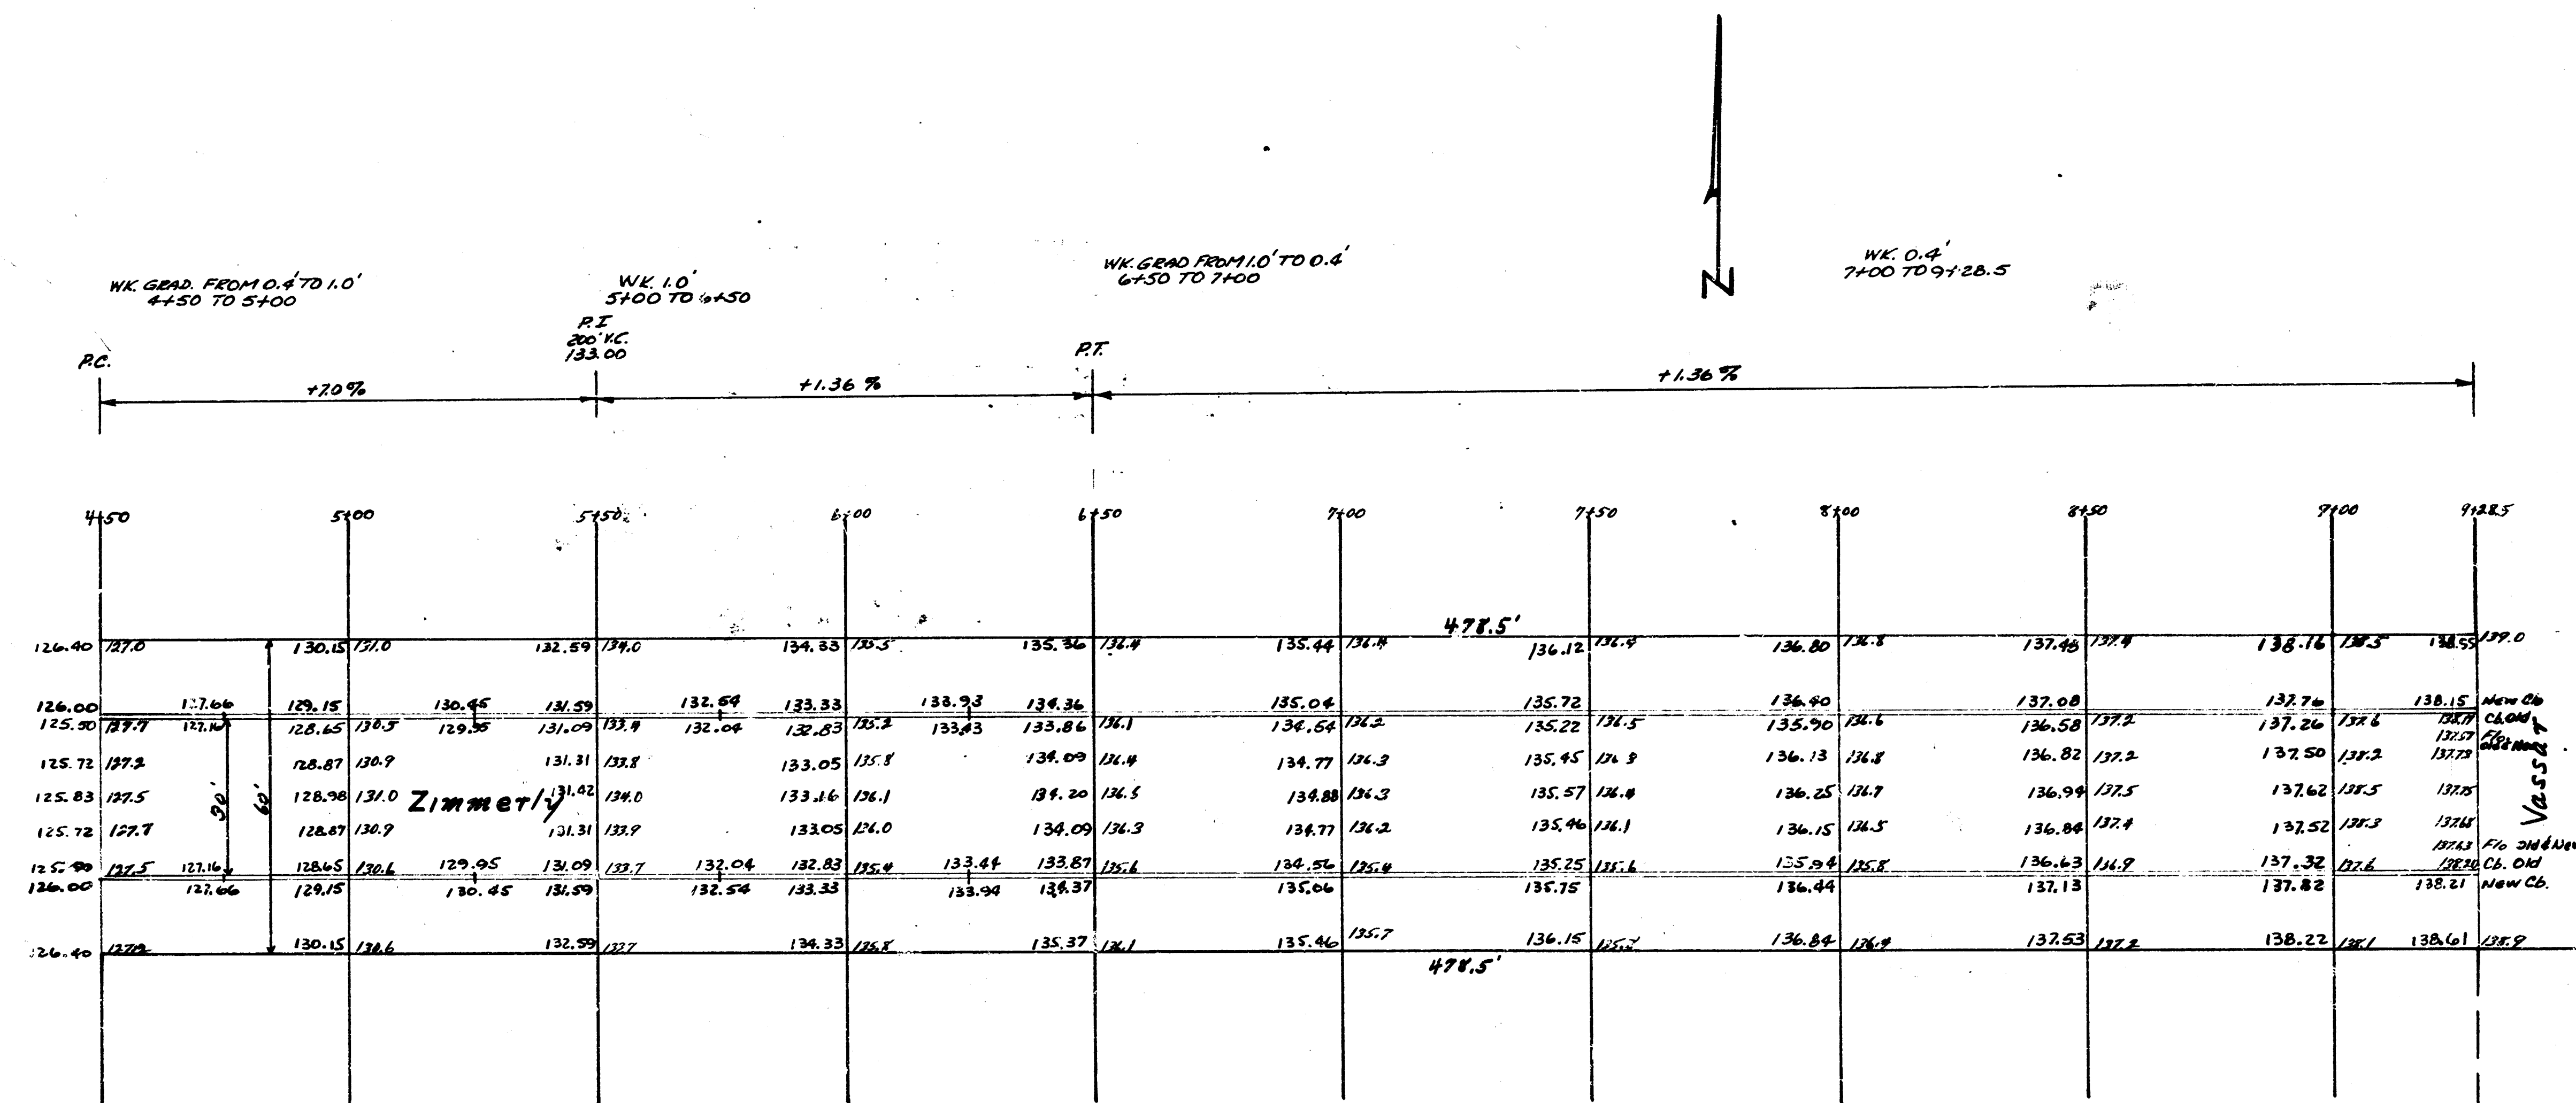

Total Exc. 10' 1.5' 1.5' 1.5'

192.7
331.7
271.3
221.5
135.0
115.0
74.1
59.1
25.9
32.0
142.7
+12.2 148.5
1234.2

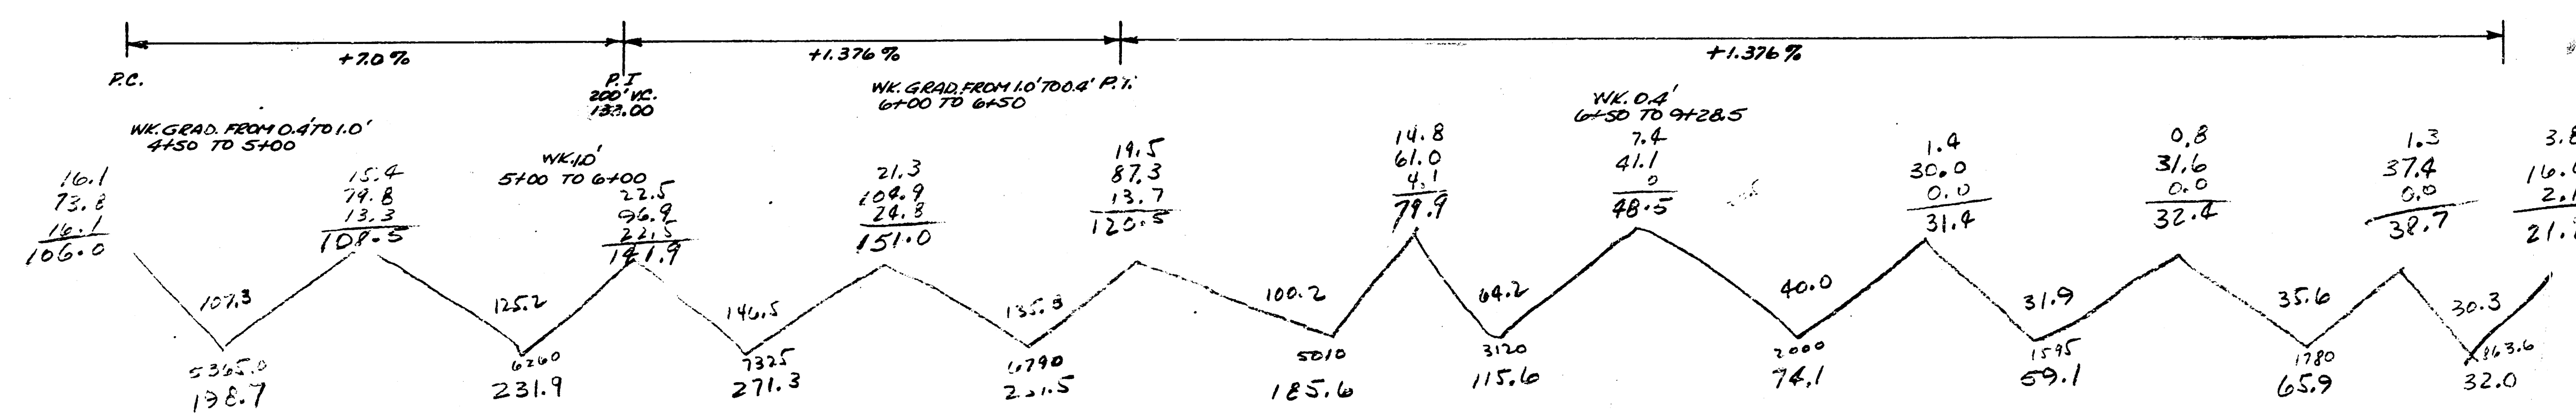

2
2
Zimmerly
EL. Hillside
W.L. Vassar
90' Conc. Cb.

+121 10