


B.M. 148.92 S.W. Cor. Conc. Porch, House on NE Cor. Zimmerly & Paige
 B.M. 150.73 "X" Top N.Curb Zimmerly 3' W of W. Eastmoor
 B.M. 155.26 S.E. Cor. Conc. Step No. 8102 Zimmerly

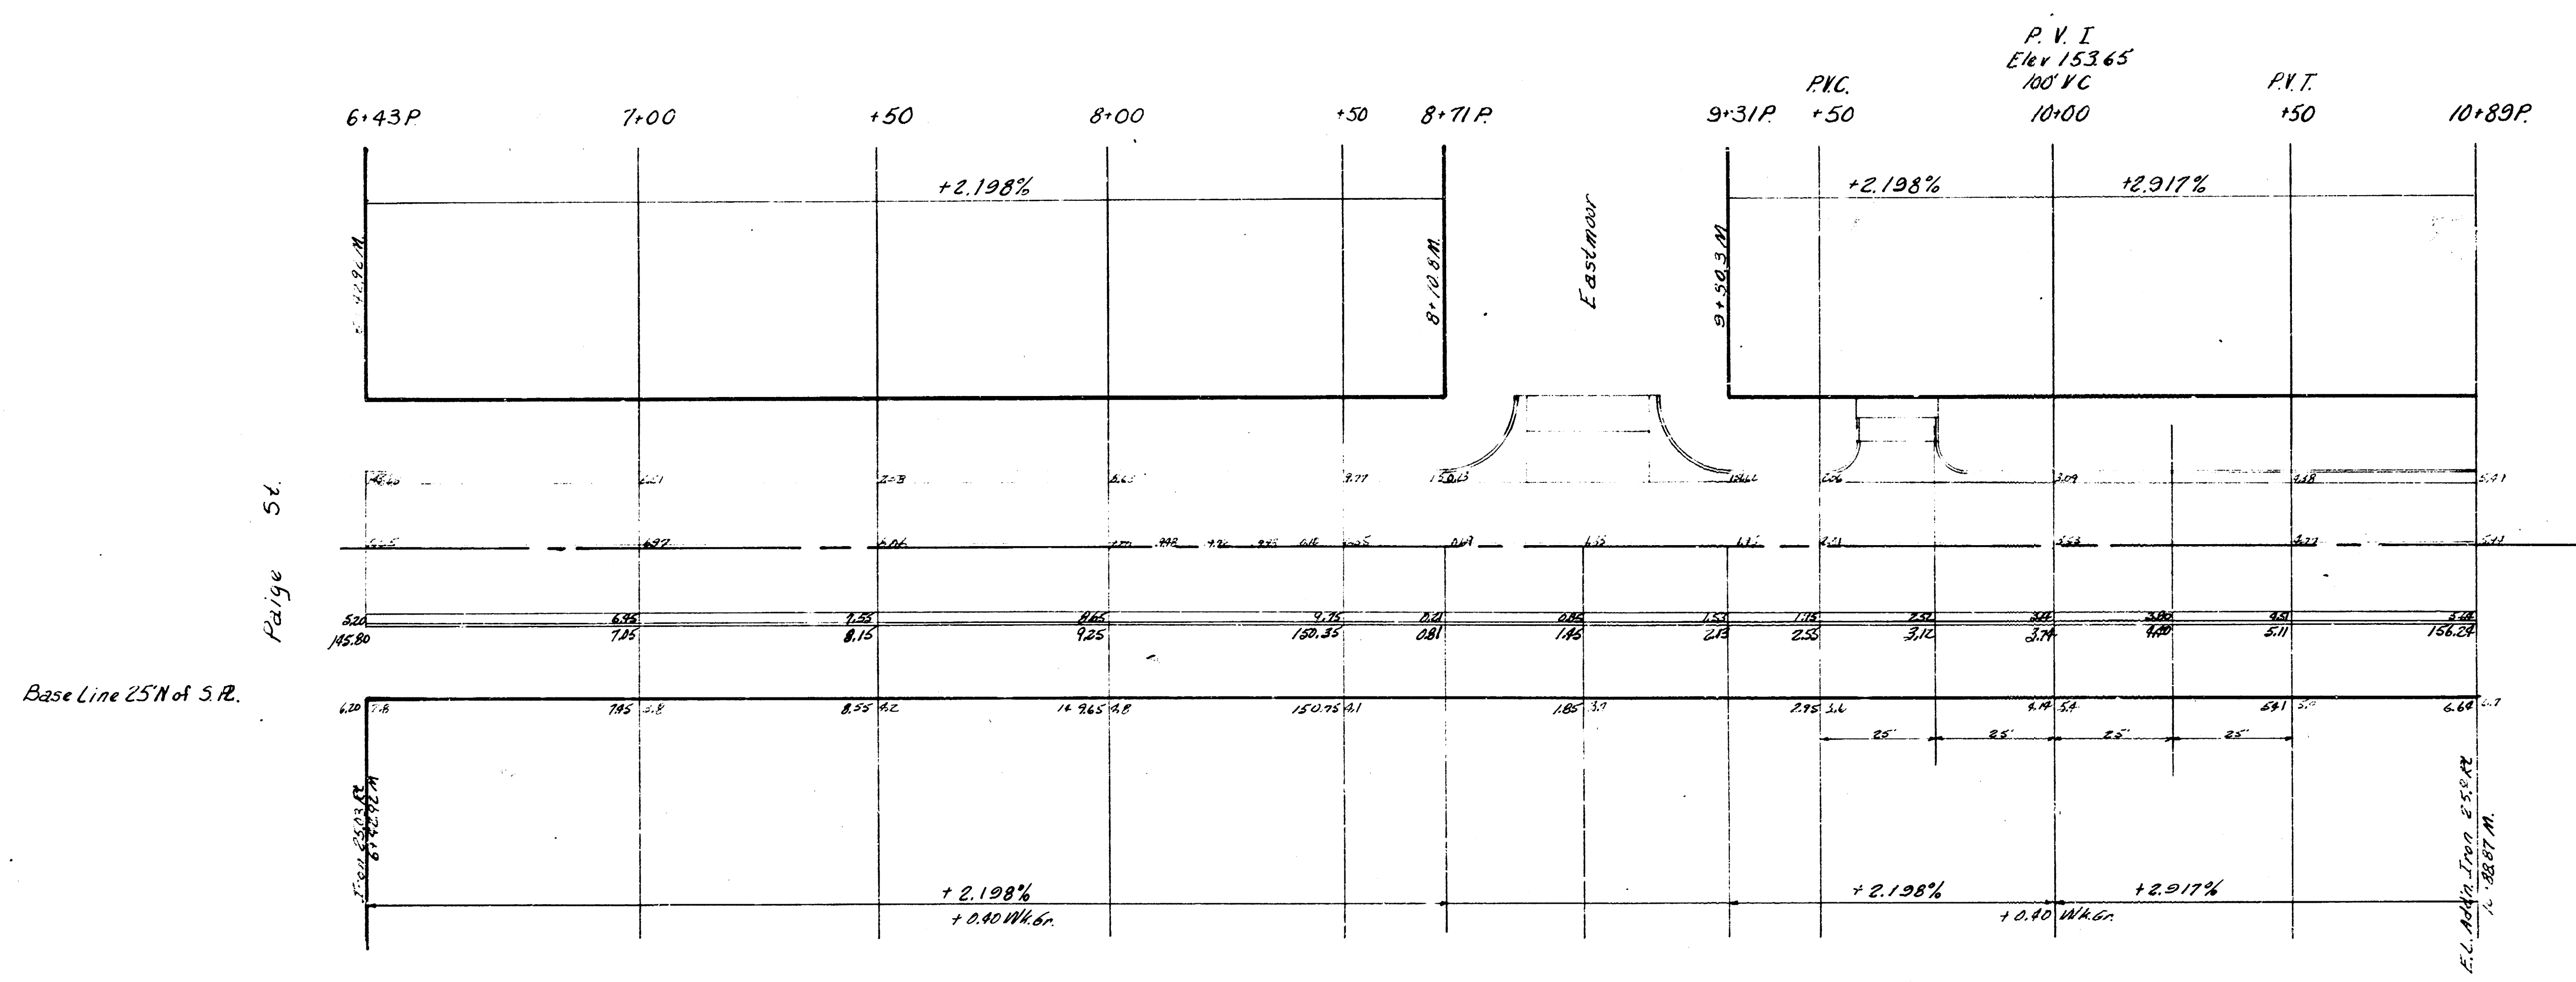

N
 Scale 1" = 20'