


I.B.M. 147.77 Top Metal Post for underground Utility Cables in N. Parking of Zimmerly
Approximately 120' W. of W.L. Zimmerly Court.
B.M. 149.16 R.R. Spike E.S. P. Pole S.W. Cor. Zimmerly & Woodlawn.
Base Line is on W.L. Zimmerly Court.

NOTE: Depress Curb through Driveways.

NOTE: Grade perkings & clear right-of-way for proposed sidewalk. Sidewalk to be constructed by others. Fill to be compacted where required.

Construct ROLL CURB except island which is to be FULL CURB with High Edge filled to drain as indicated by elevations.

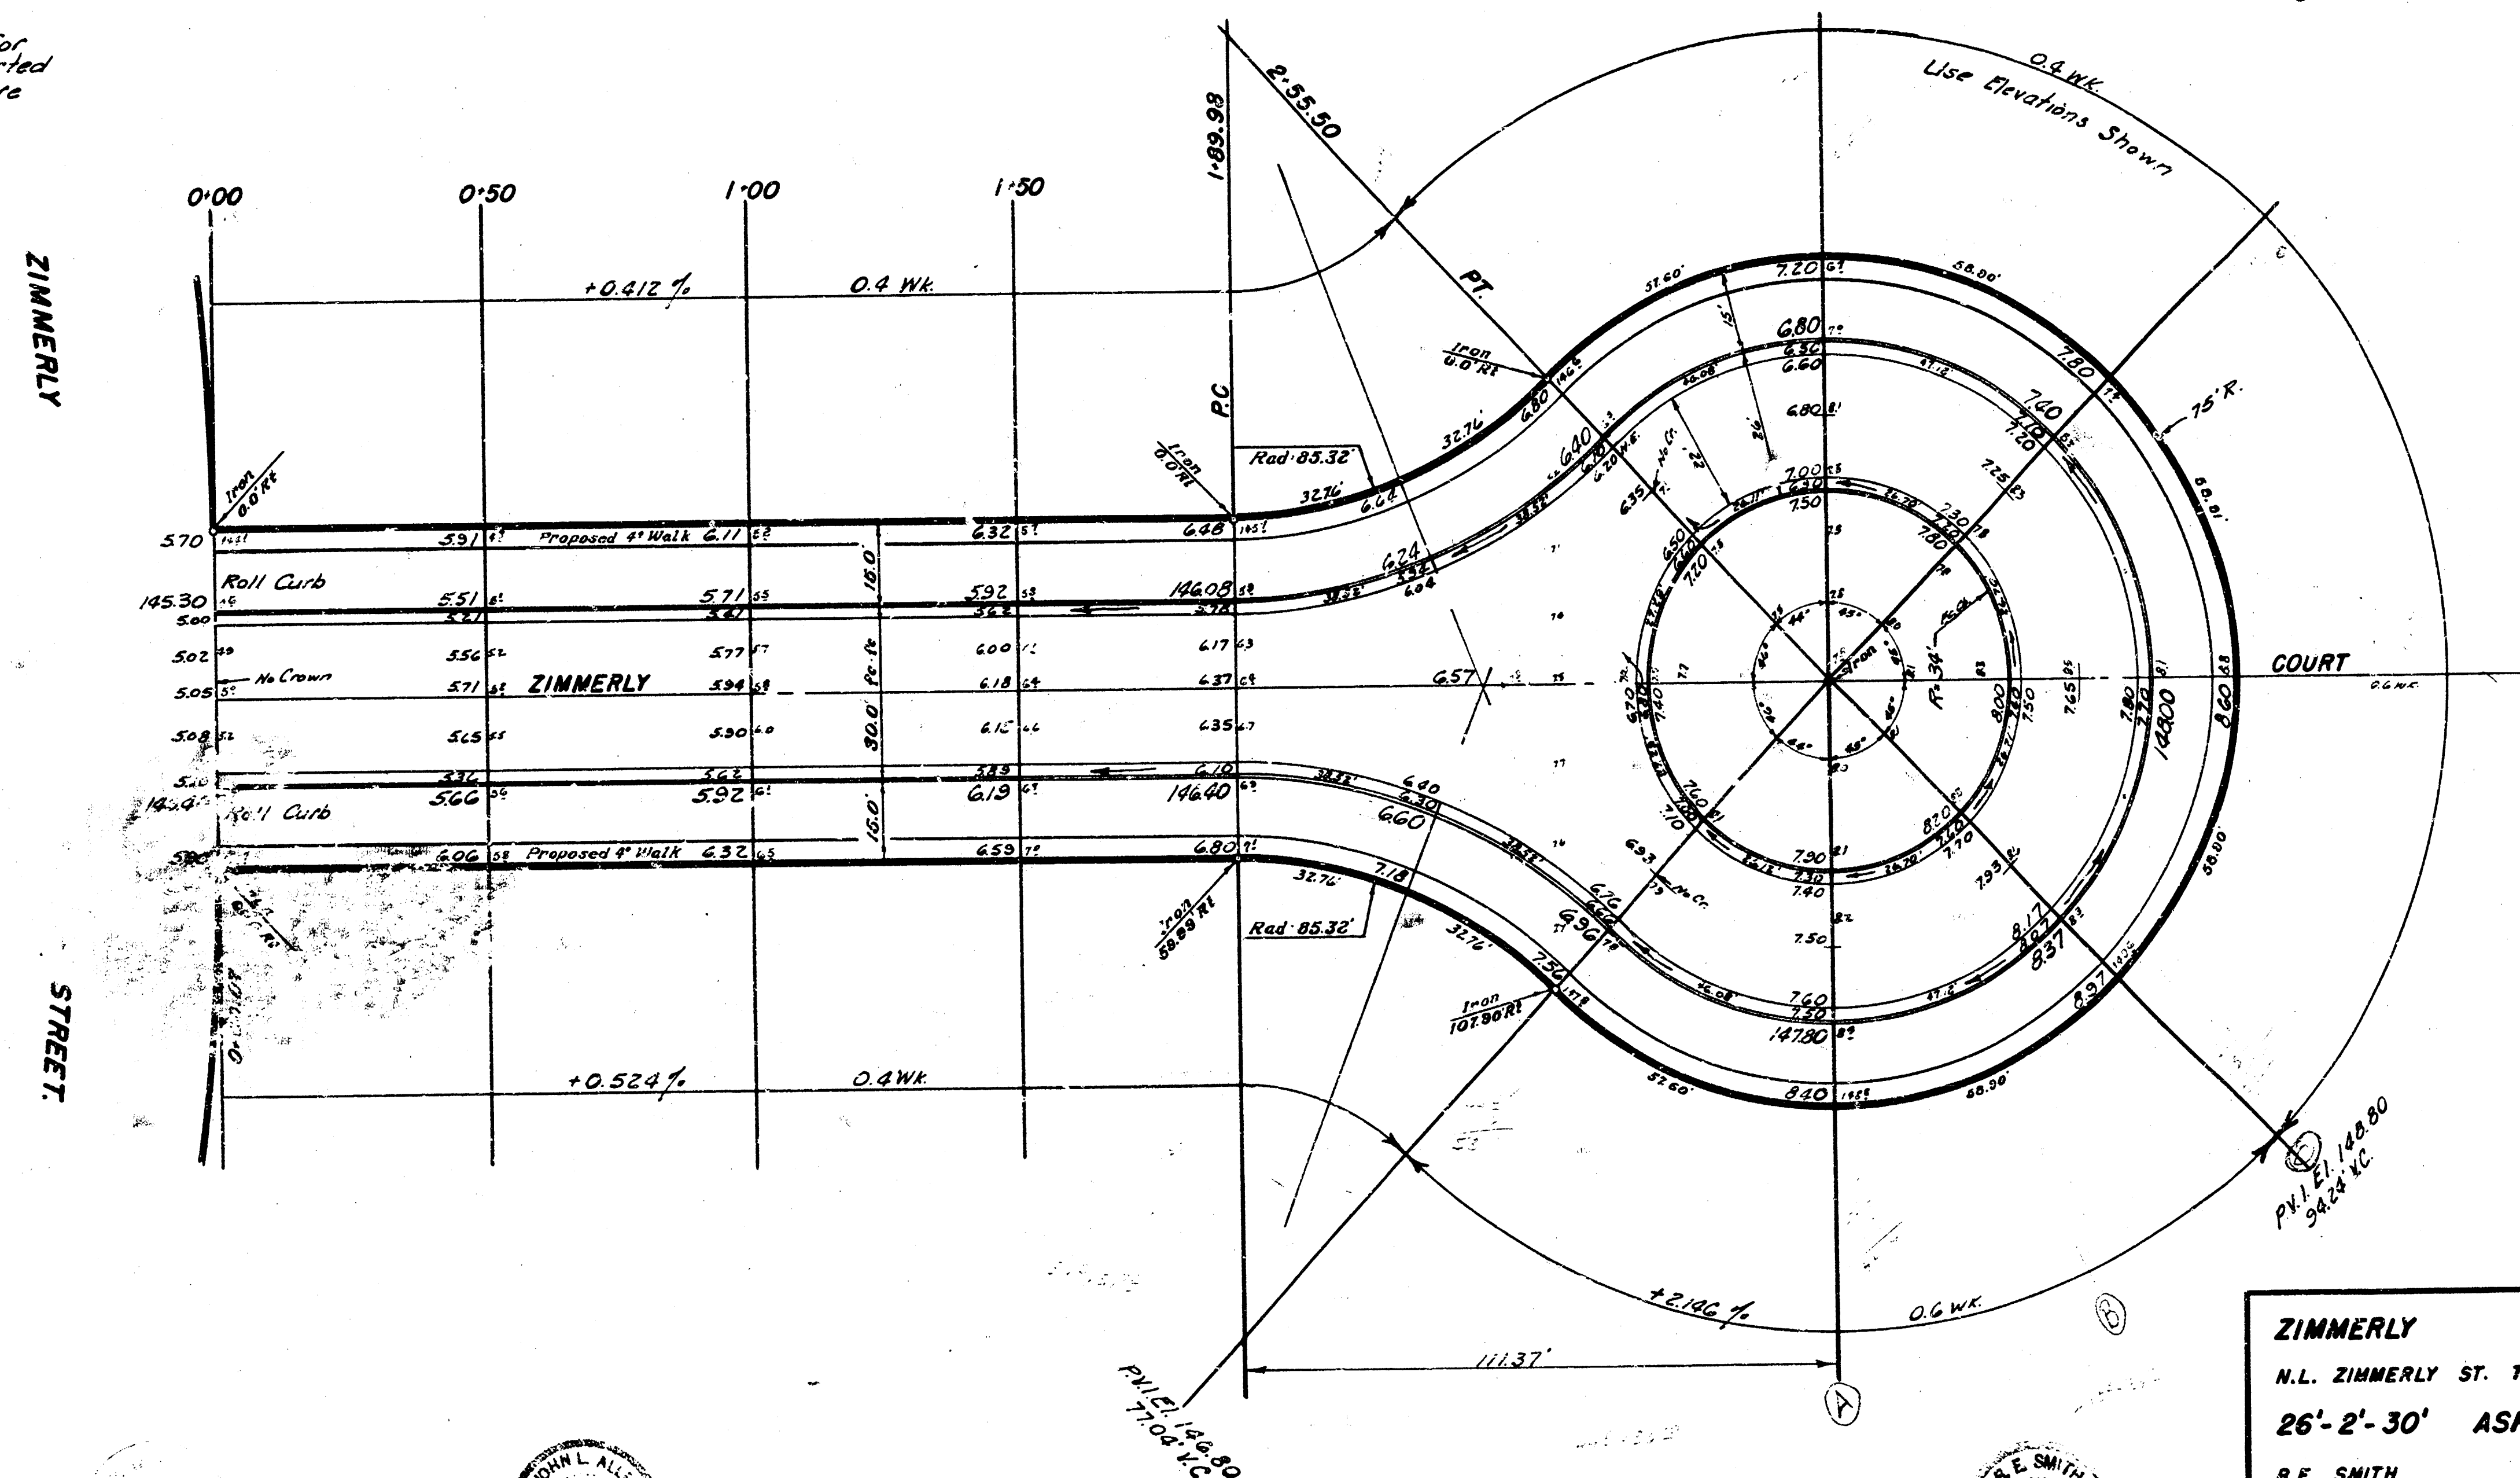

Surveyed by: B. E. Smith
Plan No. 616-19
City of Wichita, Kansas
Date: Oct. 1965

EXCAVATION	COMP. FILL
696 Cu Yds.	29 Cu Yds.
+10% 70	3
Totals 766 Cu Yds.	32 Cu Yds.

ZIMMERLY COURT
N.L. ZIMMERLY ST. TO & INCL CUL-DE-SAC.
26'-2"-30' ASPHALTIC CONC.
B.E. SMITH CITY ENGINEER
CITY OF WICHITA, KANSAS
DATE OCT. 1965 PROJ. No. 616-19

