


B.M. 17465 Top SW Cor. Conc. Brk. W. Wall N.E. Cor. 1st & Yale
 B.M. 17466 "N" in Rock: S. End App. W. S.E. Cor. 2nd & Yale

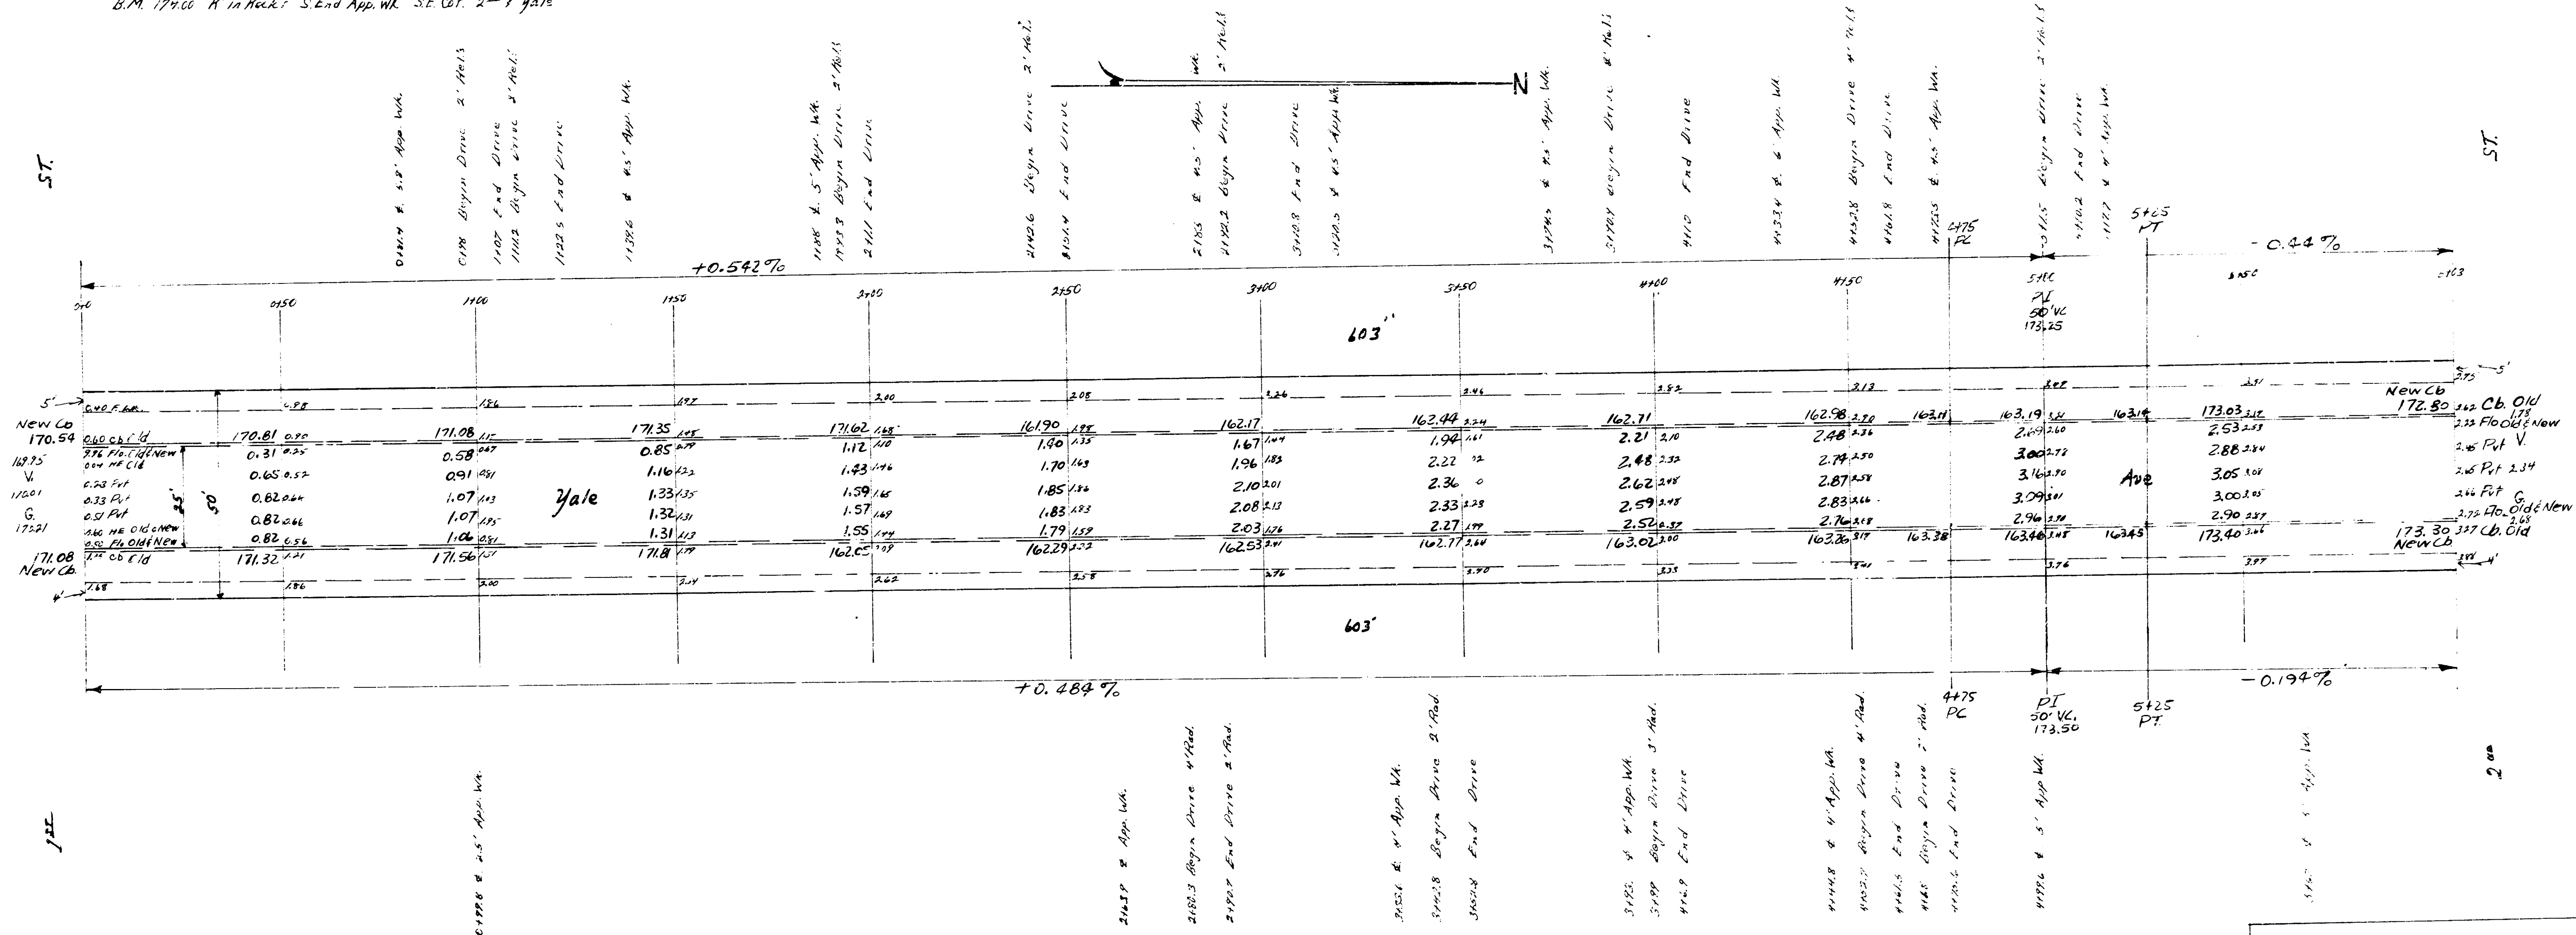

Yale Ave.
 M.L. 1st S.L. 2nd
 Repave 25' Conc & Cb.
 City of Wichita, Kansas
 L.K. White City Engineer
 July 1948 Project C18-77