


Ek. 5-4

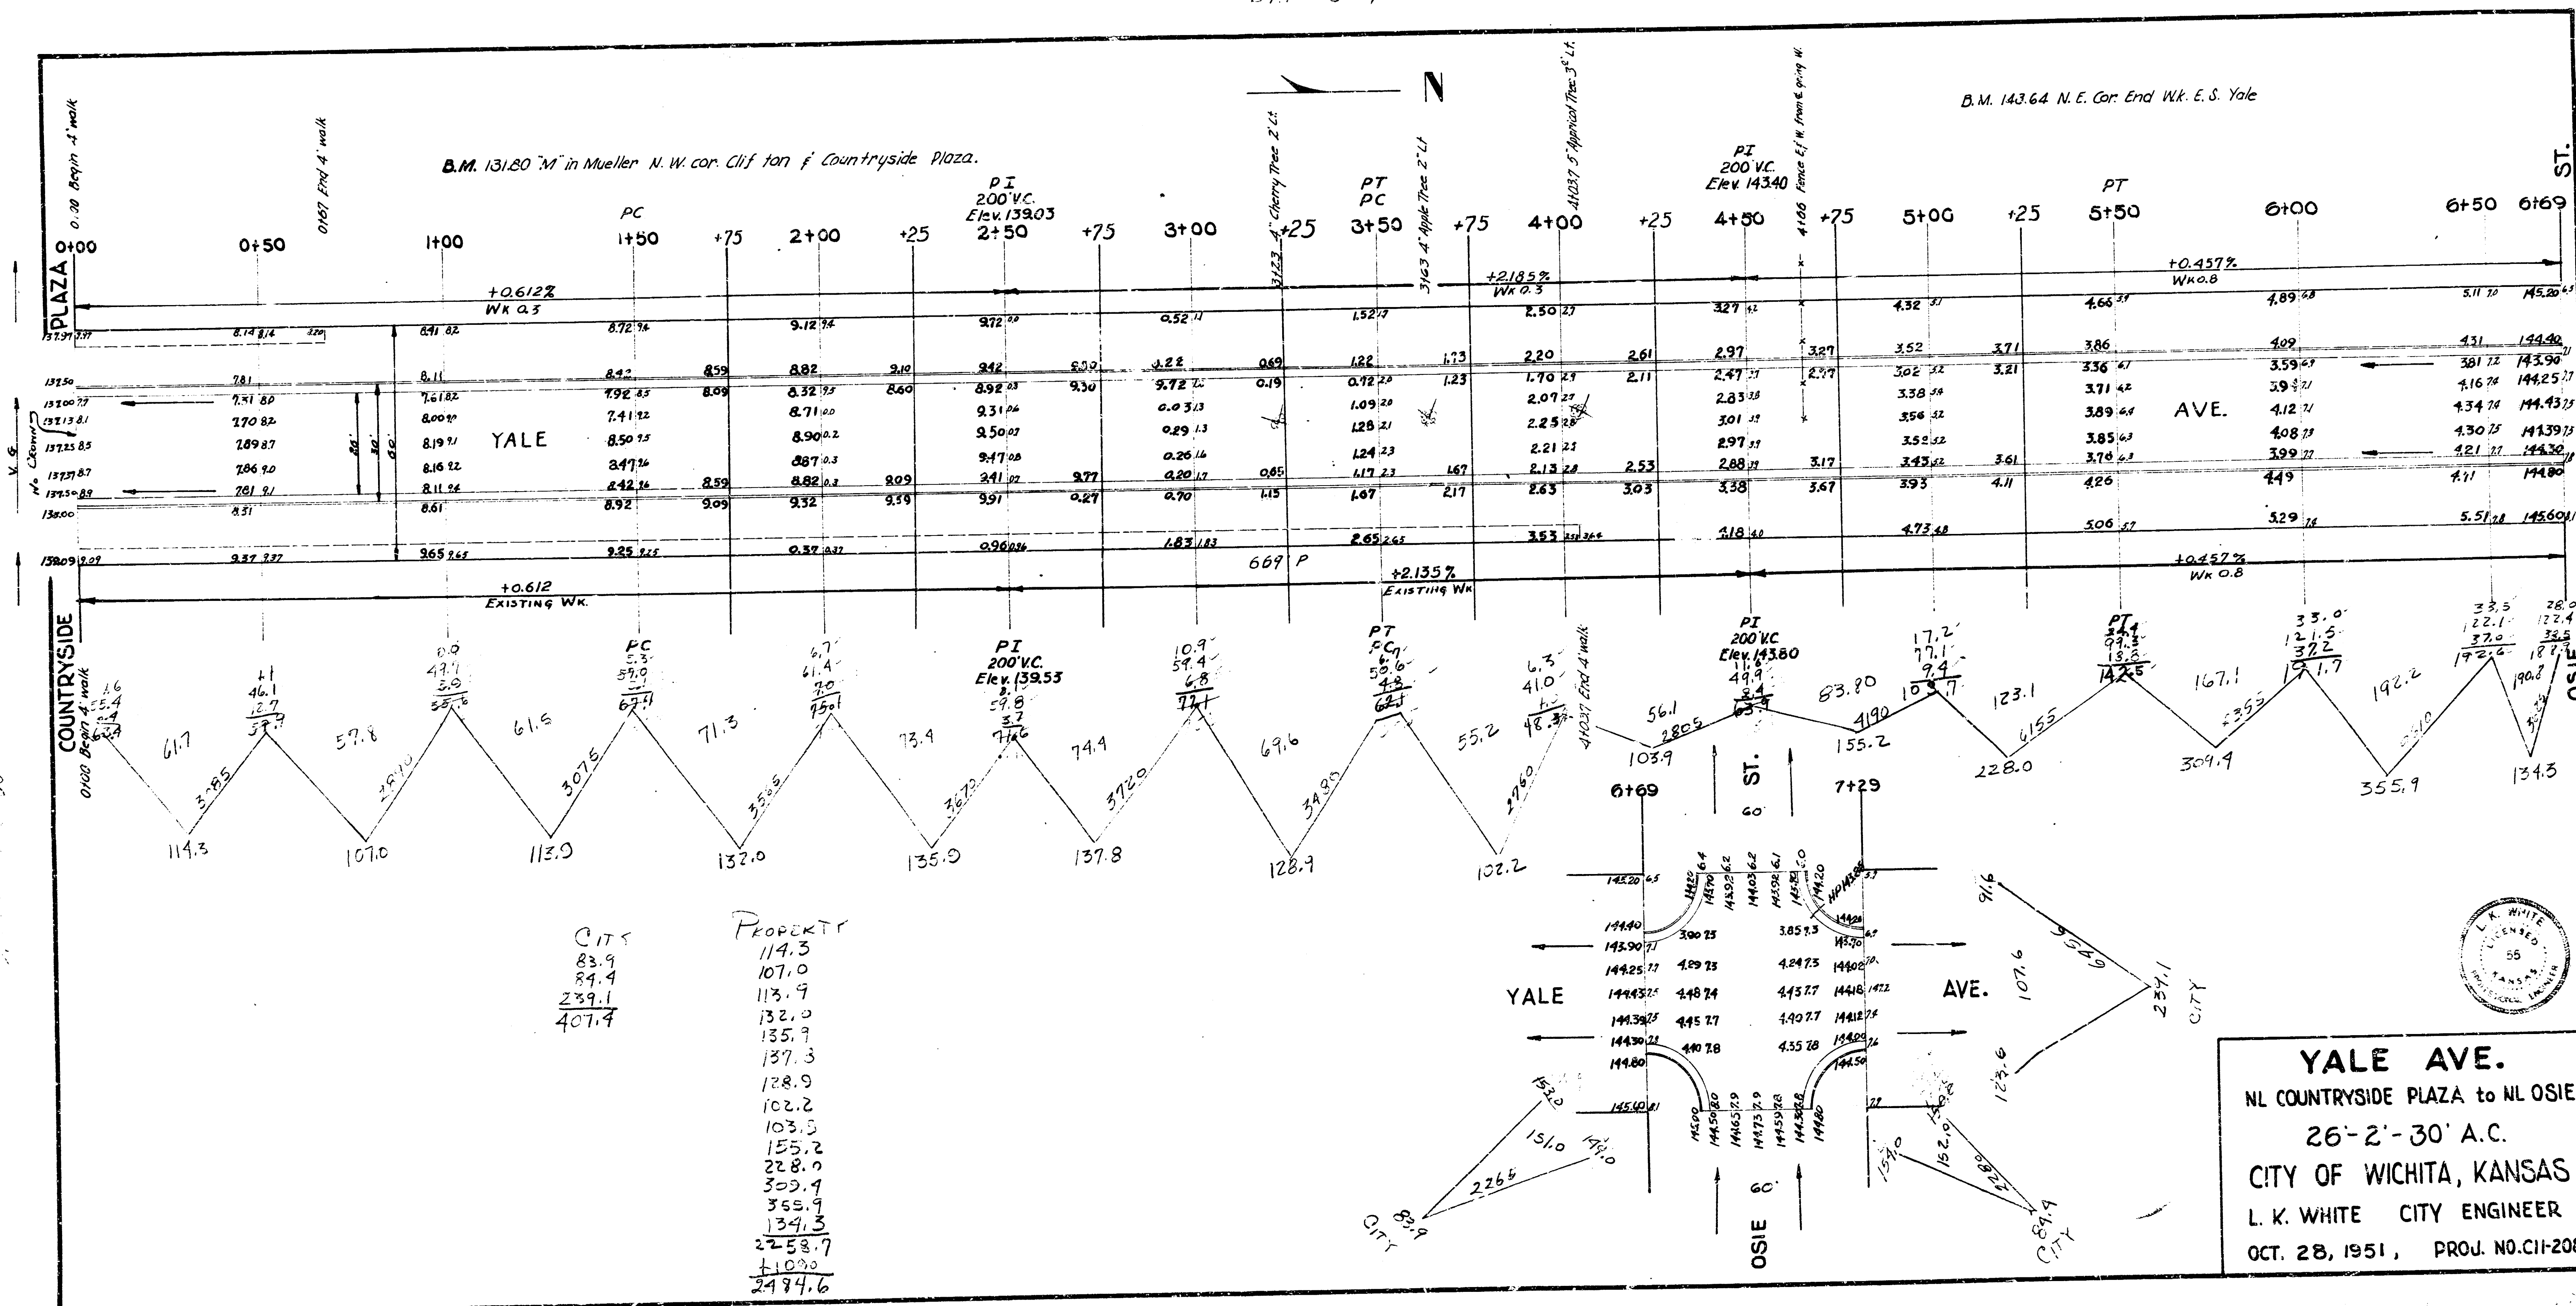

YALE AVE.

NL COUNTRYSIDE PLAZA to NL OSIE

26'-2"-30' A.C.

CITY OF WICHITA, KANSAS

L. K. WHITE CITY ENGINEER

OCT. 28, 1951, PROJ. NO. CH-208