

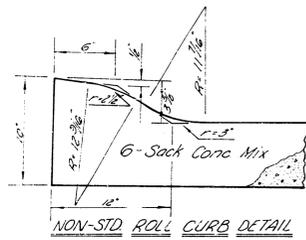
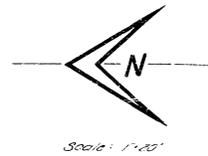


S.M. 143.13 N.E. cor conc. porch, Ho #3689 Dunham  
 S.M. 131.90 N.E. cor conc. porch, Ho #3167 1/2" e.

PLANS  
 S.M.  
 S.T.

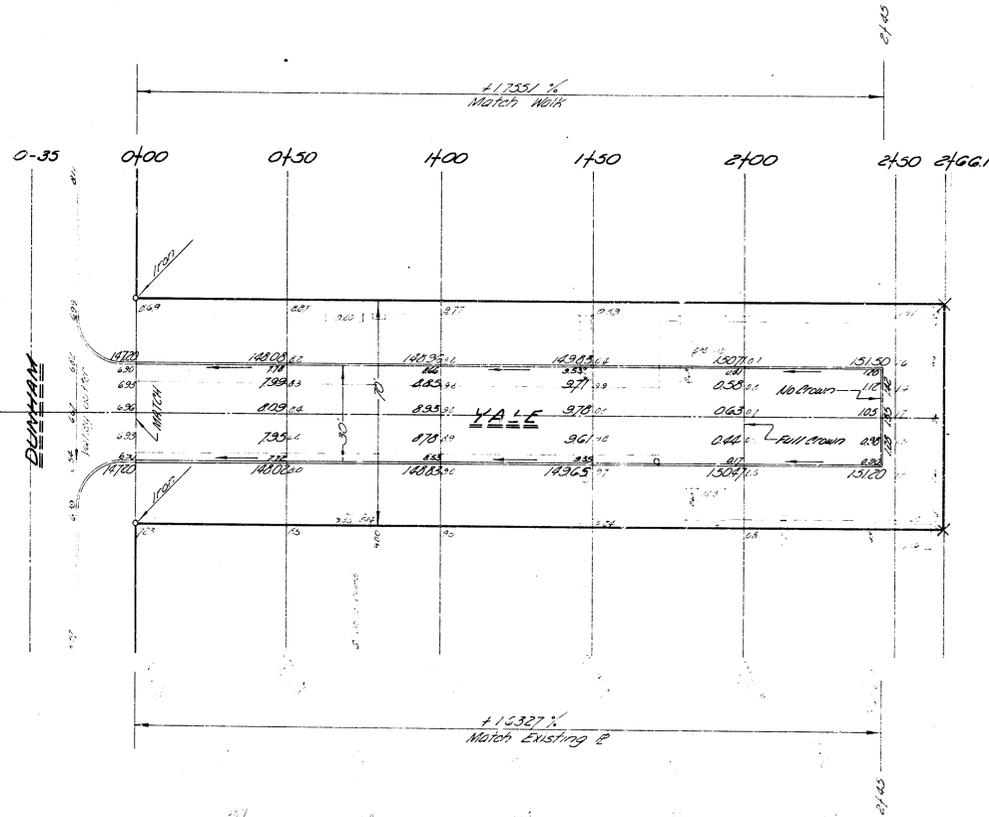

All 100 of curb elevations on this plan are for top of roll curb 0.30' to TC.

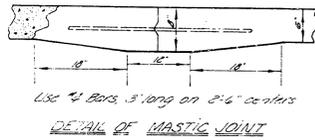

Excavation  
 2440  
 244  
 2684

NOTE:  
 Removal of asphalt mat to be done as 1/2" of asphalt surface removed. Volume of this mat is not to be subtracted from excavation total. Mat to be excavated separately and disposed of within the planview area as directed by the city dept of street maintenance.



**YALE ST.**  
 S.L. Dunham to 4 inc. long concrete curb  
 30' Concrete & Cb.  
 City of Wichita, Kansas  
 R.E. Smith City Engineer  
 Date: JULY 1961 Proj. No. 679-261