


Survey ☒
 Plan ☐
 Exc ☐
 Checked ☒

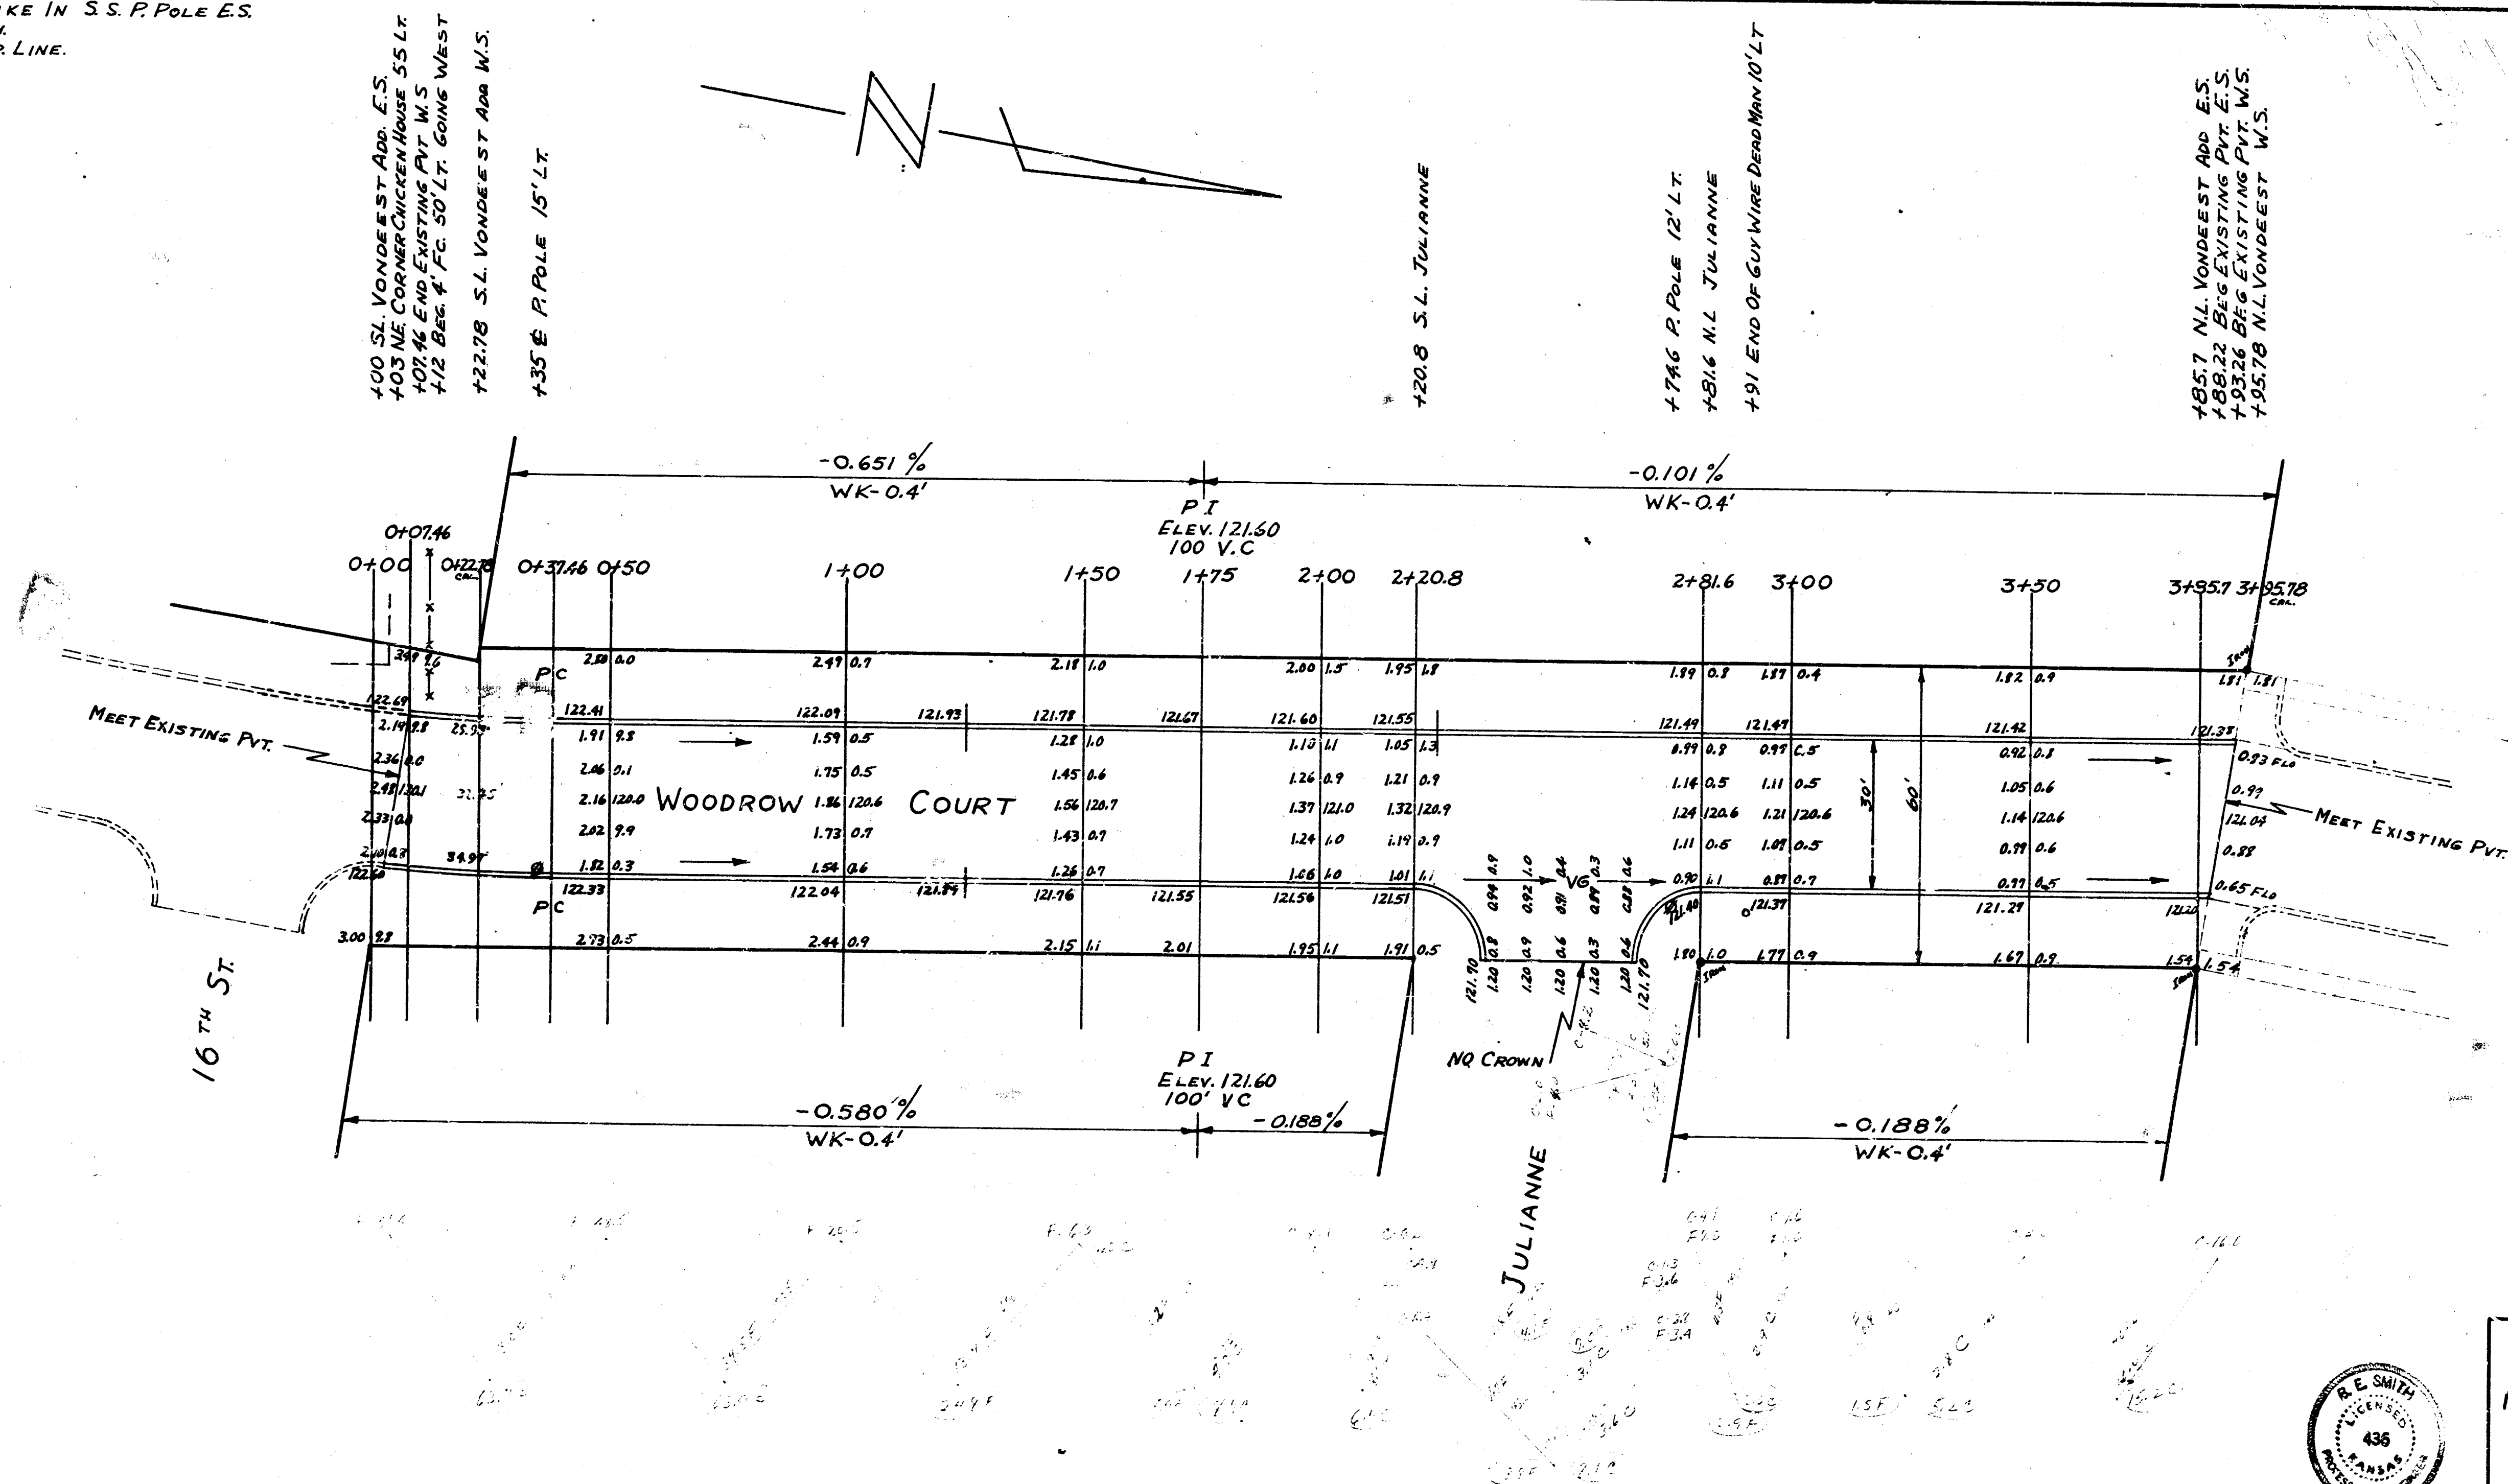

CURVE DATA BASIS	ON 6' OFFSET FROM FC CB	R=358.91	TO 6' OFFSET WS	$\Delta = 92^{\circ}4'$
STATIONING	CORR 6' OFFSET WL	AWR 6' OFFSET WL	CORR 6' OFFSET EC	AWR 6' OFFSET EC
0+37.46	29.43	29.44	35.48	35.49
0+07.46				DEF L 2°21'

WOODROW COURT
N.L. 16TH TO 187.8' S. S.L. 17TH
30' CONC. $\frac{1}{2}$ CB
CITY OF WICHITA KANSAS
B.E. SMITH CITY ENGINEER
MARCH 1954 PROJ. C13-298

1 1 5 (12) 7