

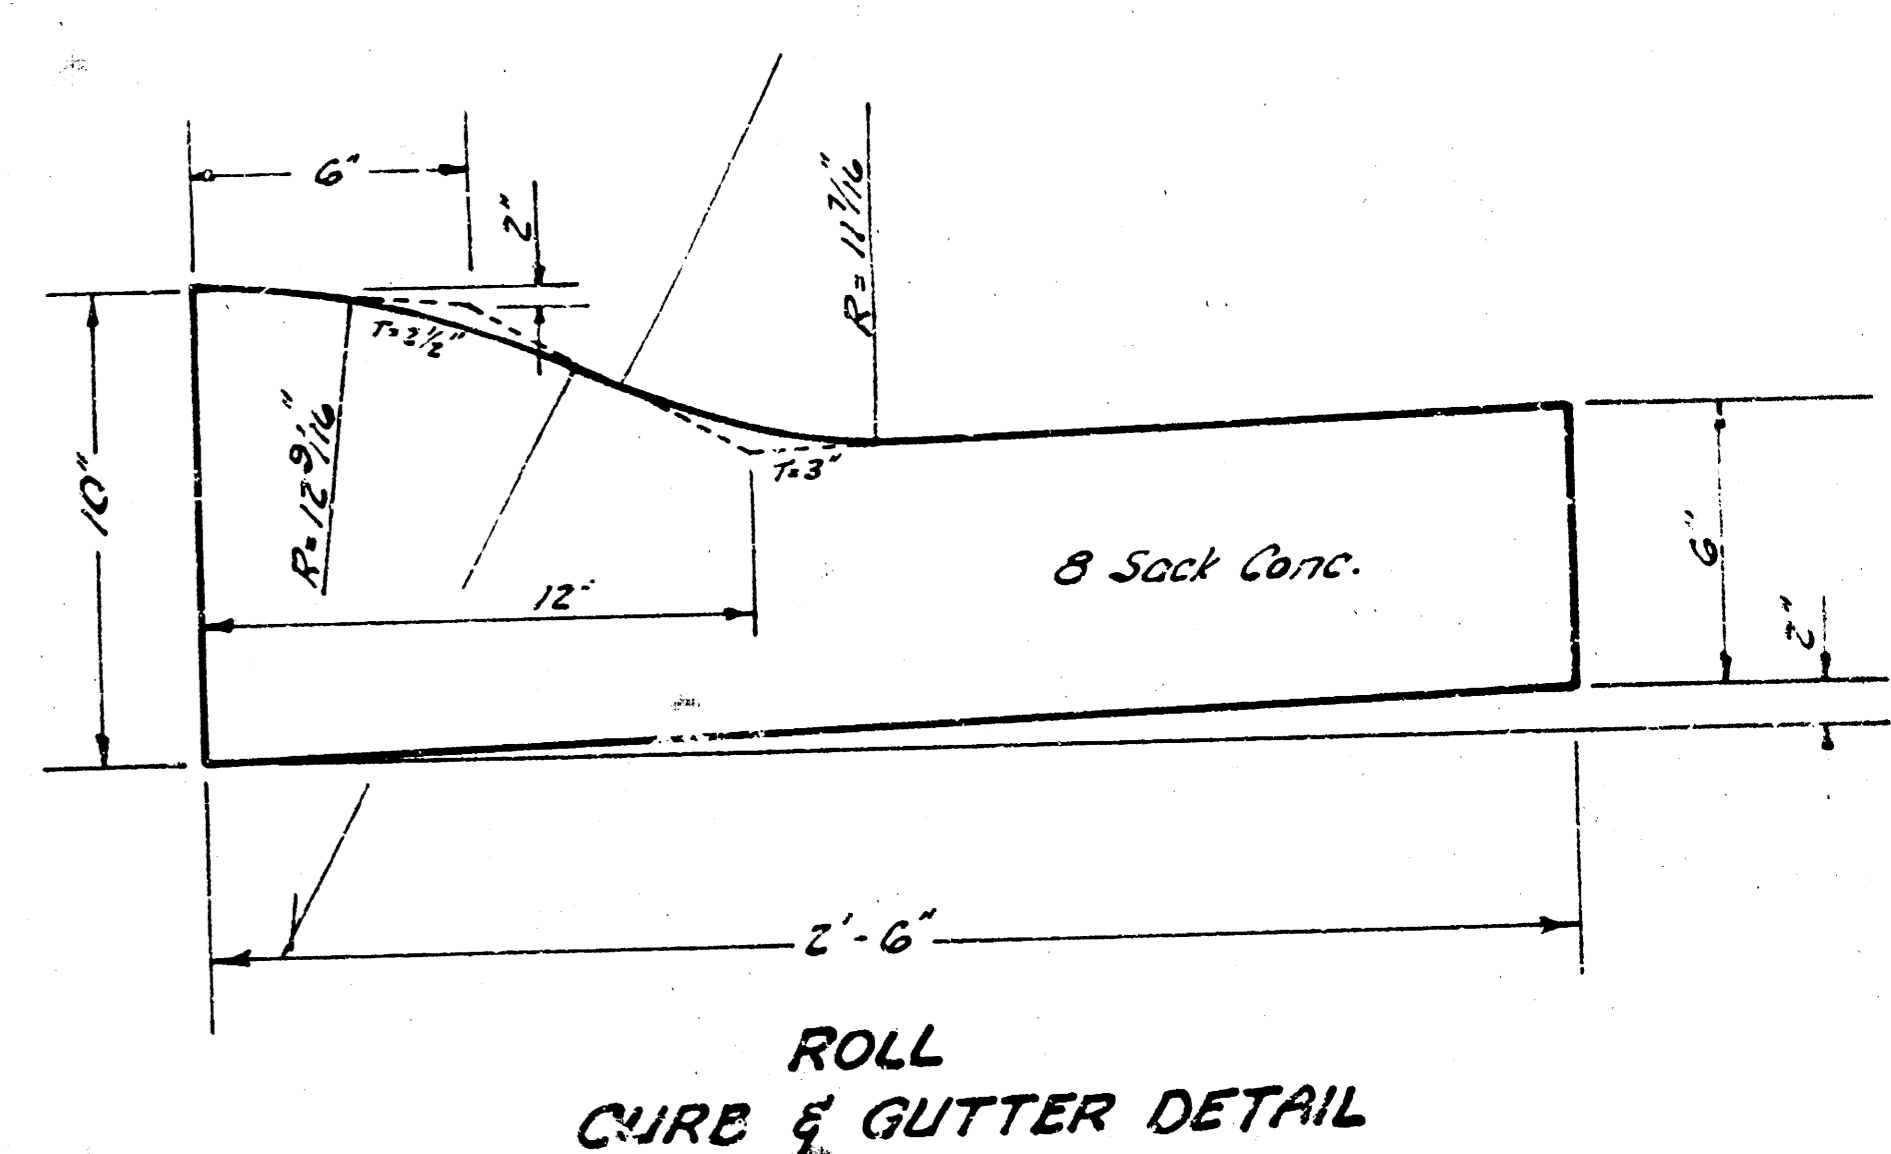
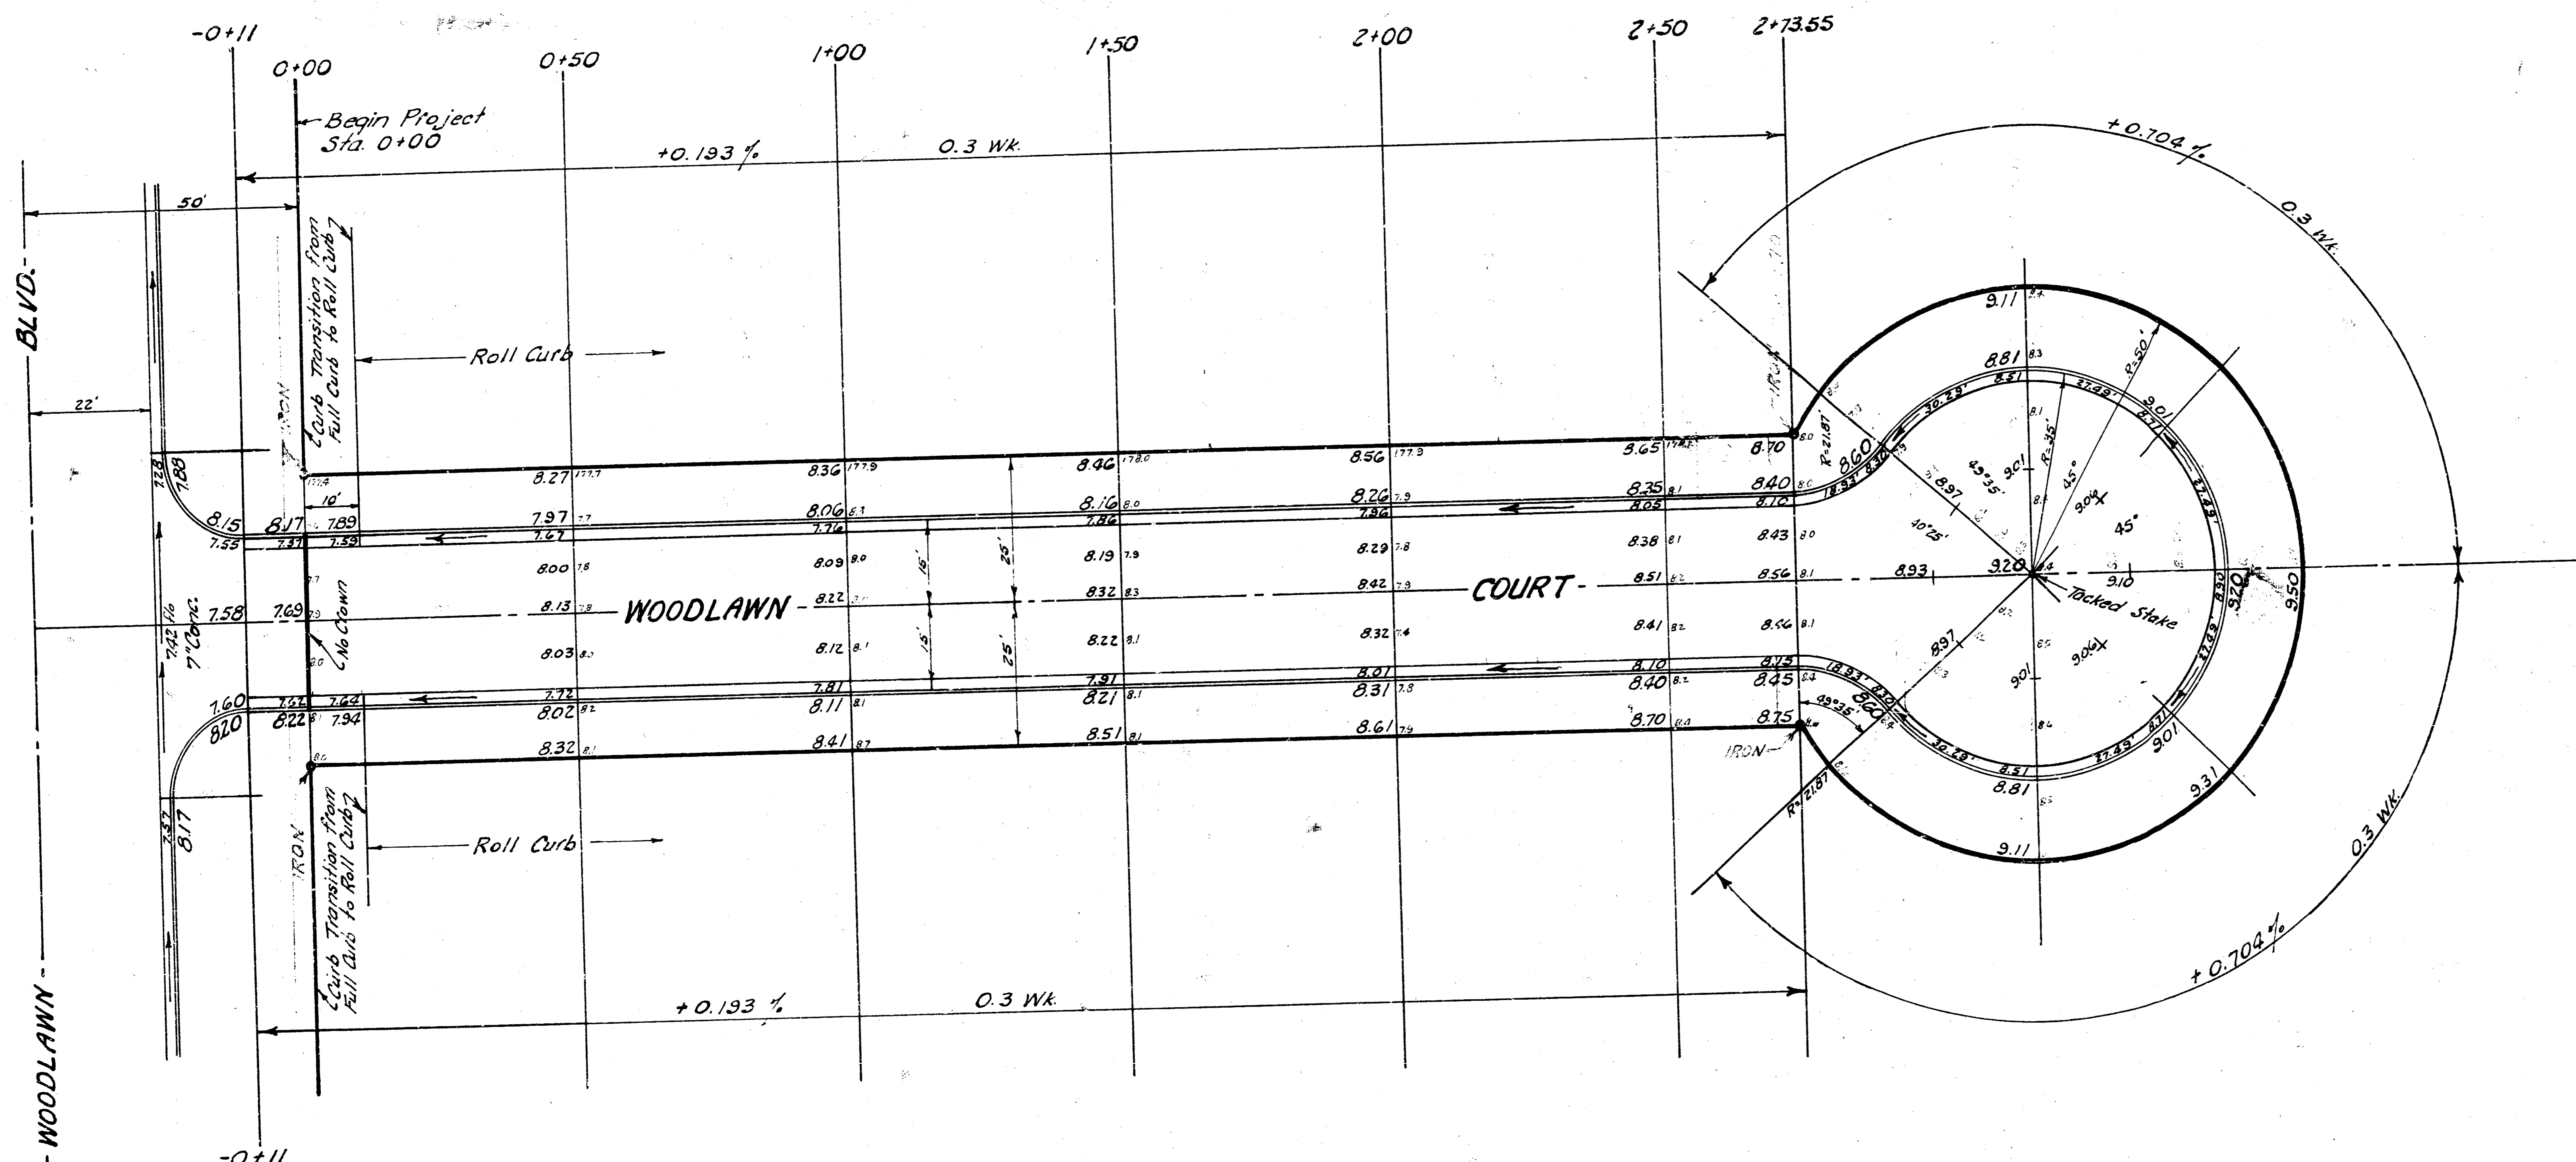


B.M. 179.46 "X" SW corner city conc. manhole at S.E. corner Woodlawn & Douglas

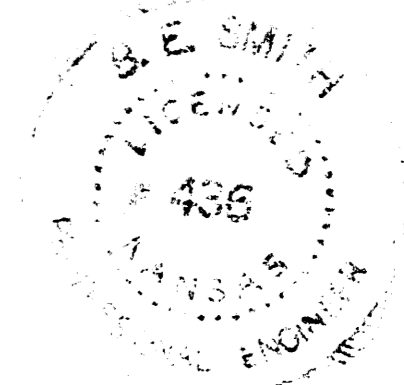

EXCAVATION		COMP. FILL	
+10%	188 Cu.Yds.		11 Cu.Yds.
	19 "		1 "
Totals	207 Cu.Yds.		12 Cu.Yds.

**WOODLAWN COURT**  
 IN EAST VILLAGE SECOND  
 ADDITION  
 26-2-30 Asph. Concrete  
 B.E. SMITH CITY ENGINEER  
 CITY OF WICHITA KANSAS  
 Date: APRIL 1966

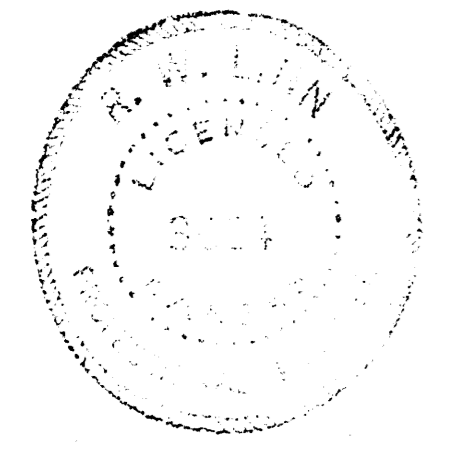

Project No. C 16-10