
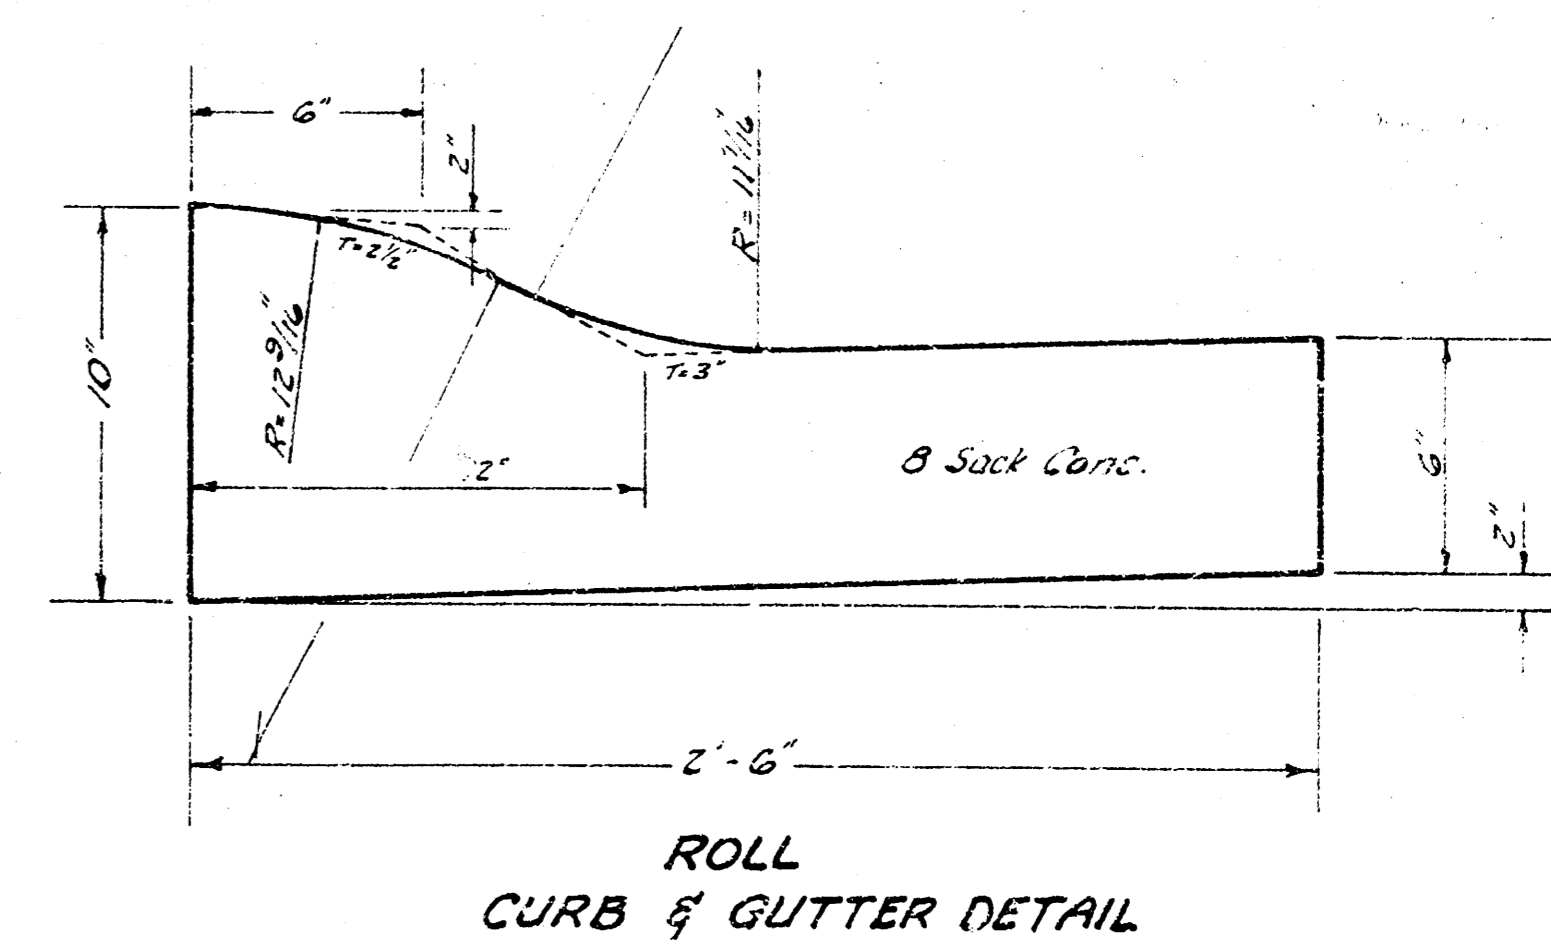


B.M. 179.46 "X" SW corner city cone manhole at S.E. corner Woodlawn & Douglas

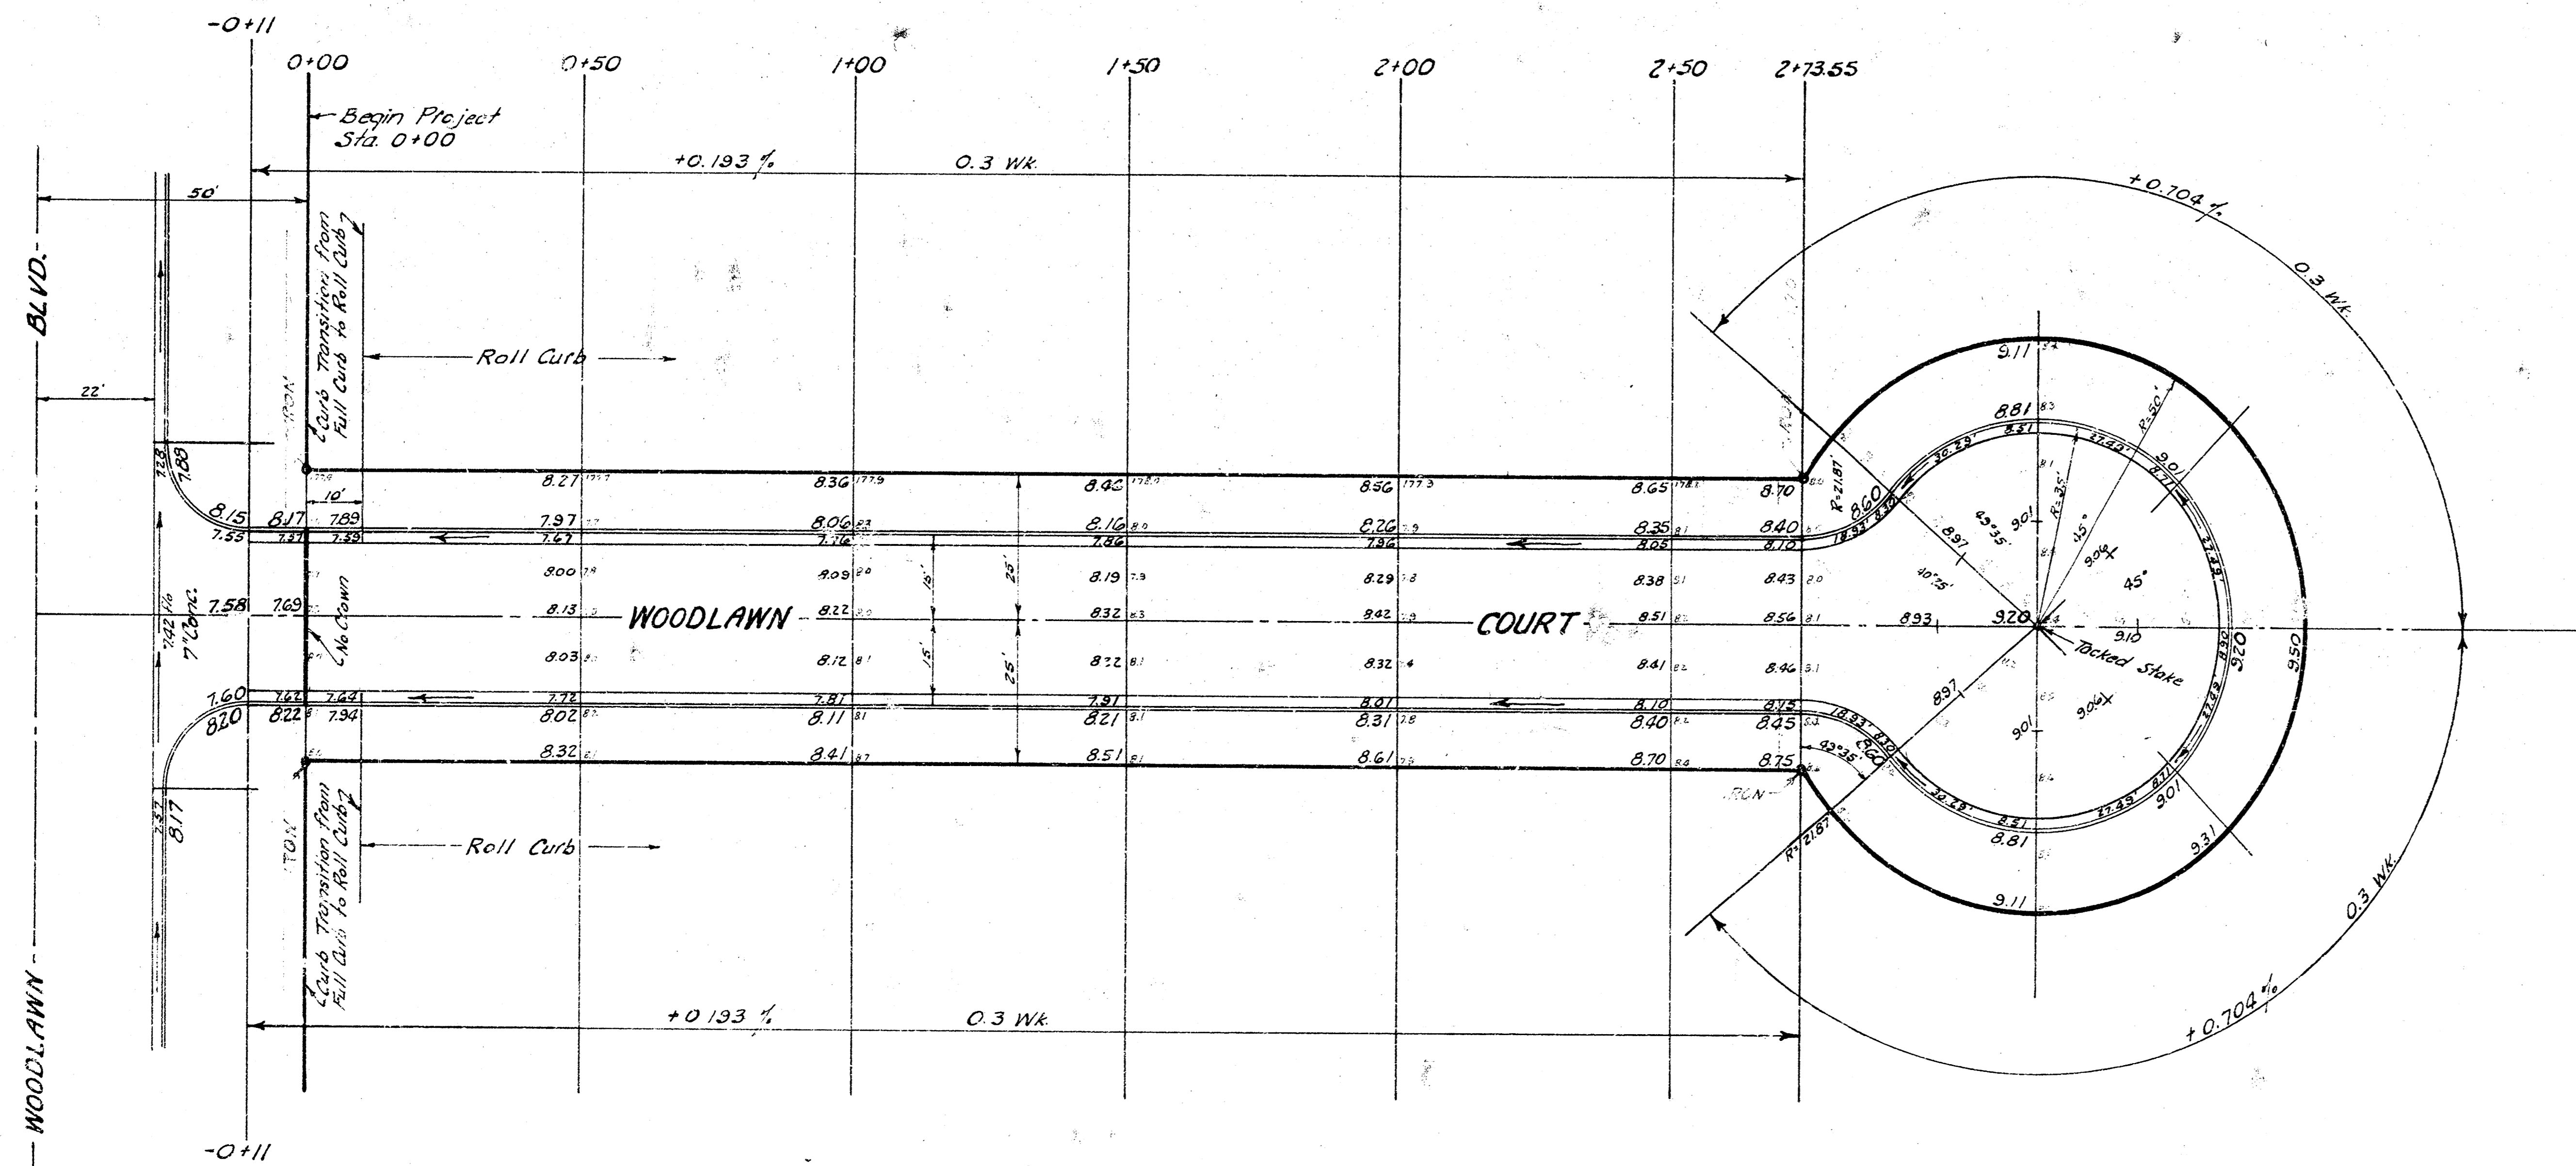

EXCAVATION		COMP. FILL	
+10%	138 Cu.Yds.		11 Cu.Yds.
	19		1
Totals	207 Cu.Yds.		12 Cu.Yds.

WOODLAWN COURT
 IN EAST VILLAGE SECOND
 ADDITION
 26-2-30 Asph. Concrete
 B. E. SMITH CITY ENGINEER
 CITY OF WICHITA KANSAS
 Date: APRIL 1938
 Project No. C 16-10

PLAN D. #27
 L.C.H.

