



B.M. 178.46 "X" SW corner city cone manhole at S.E. corner Woodlawn & Douglas

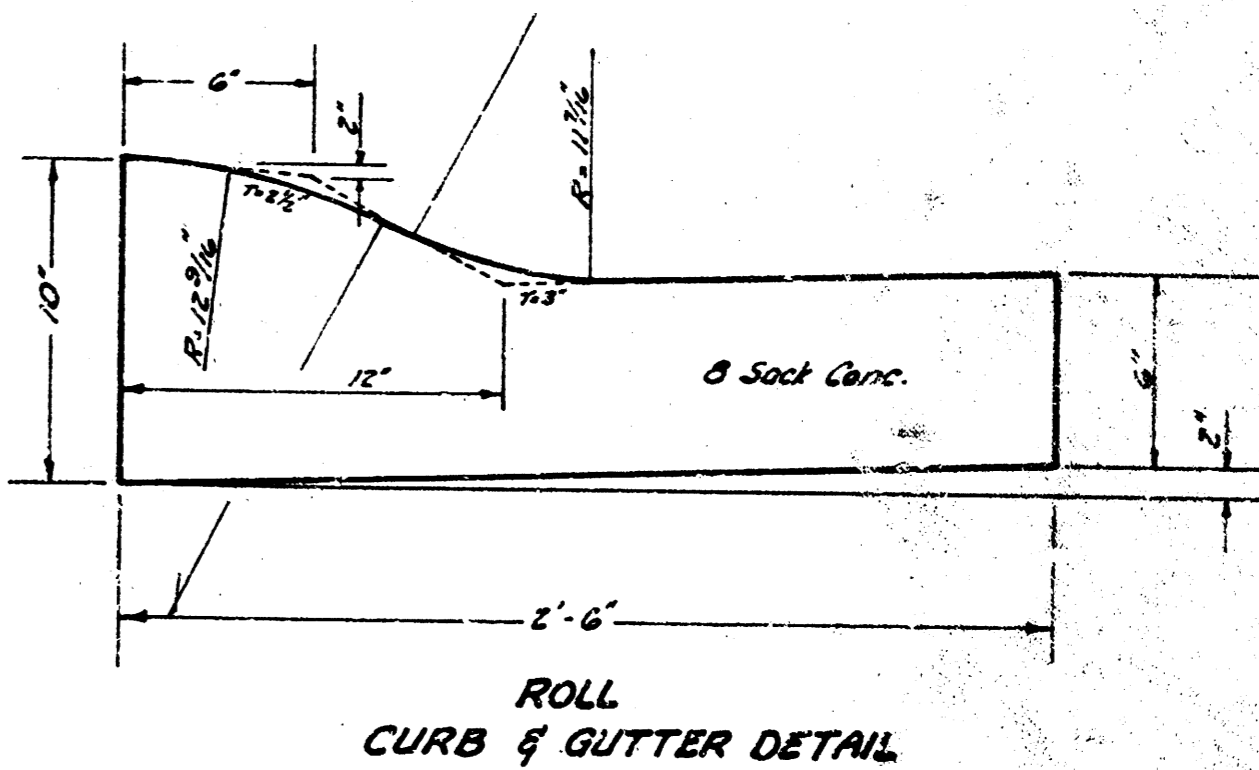

EXCAVATION	COMP. FILL
188 Cu Yds	11 Cu Yds
+10% 19	1
<b>Totals 207 Cu Yds</b>	<b>12 Cu Yds</b>

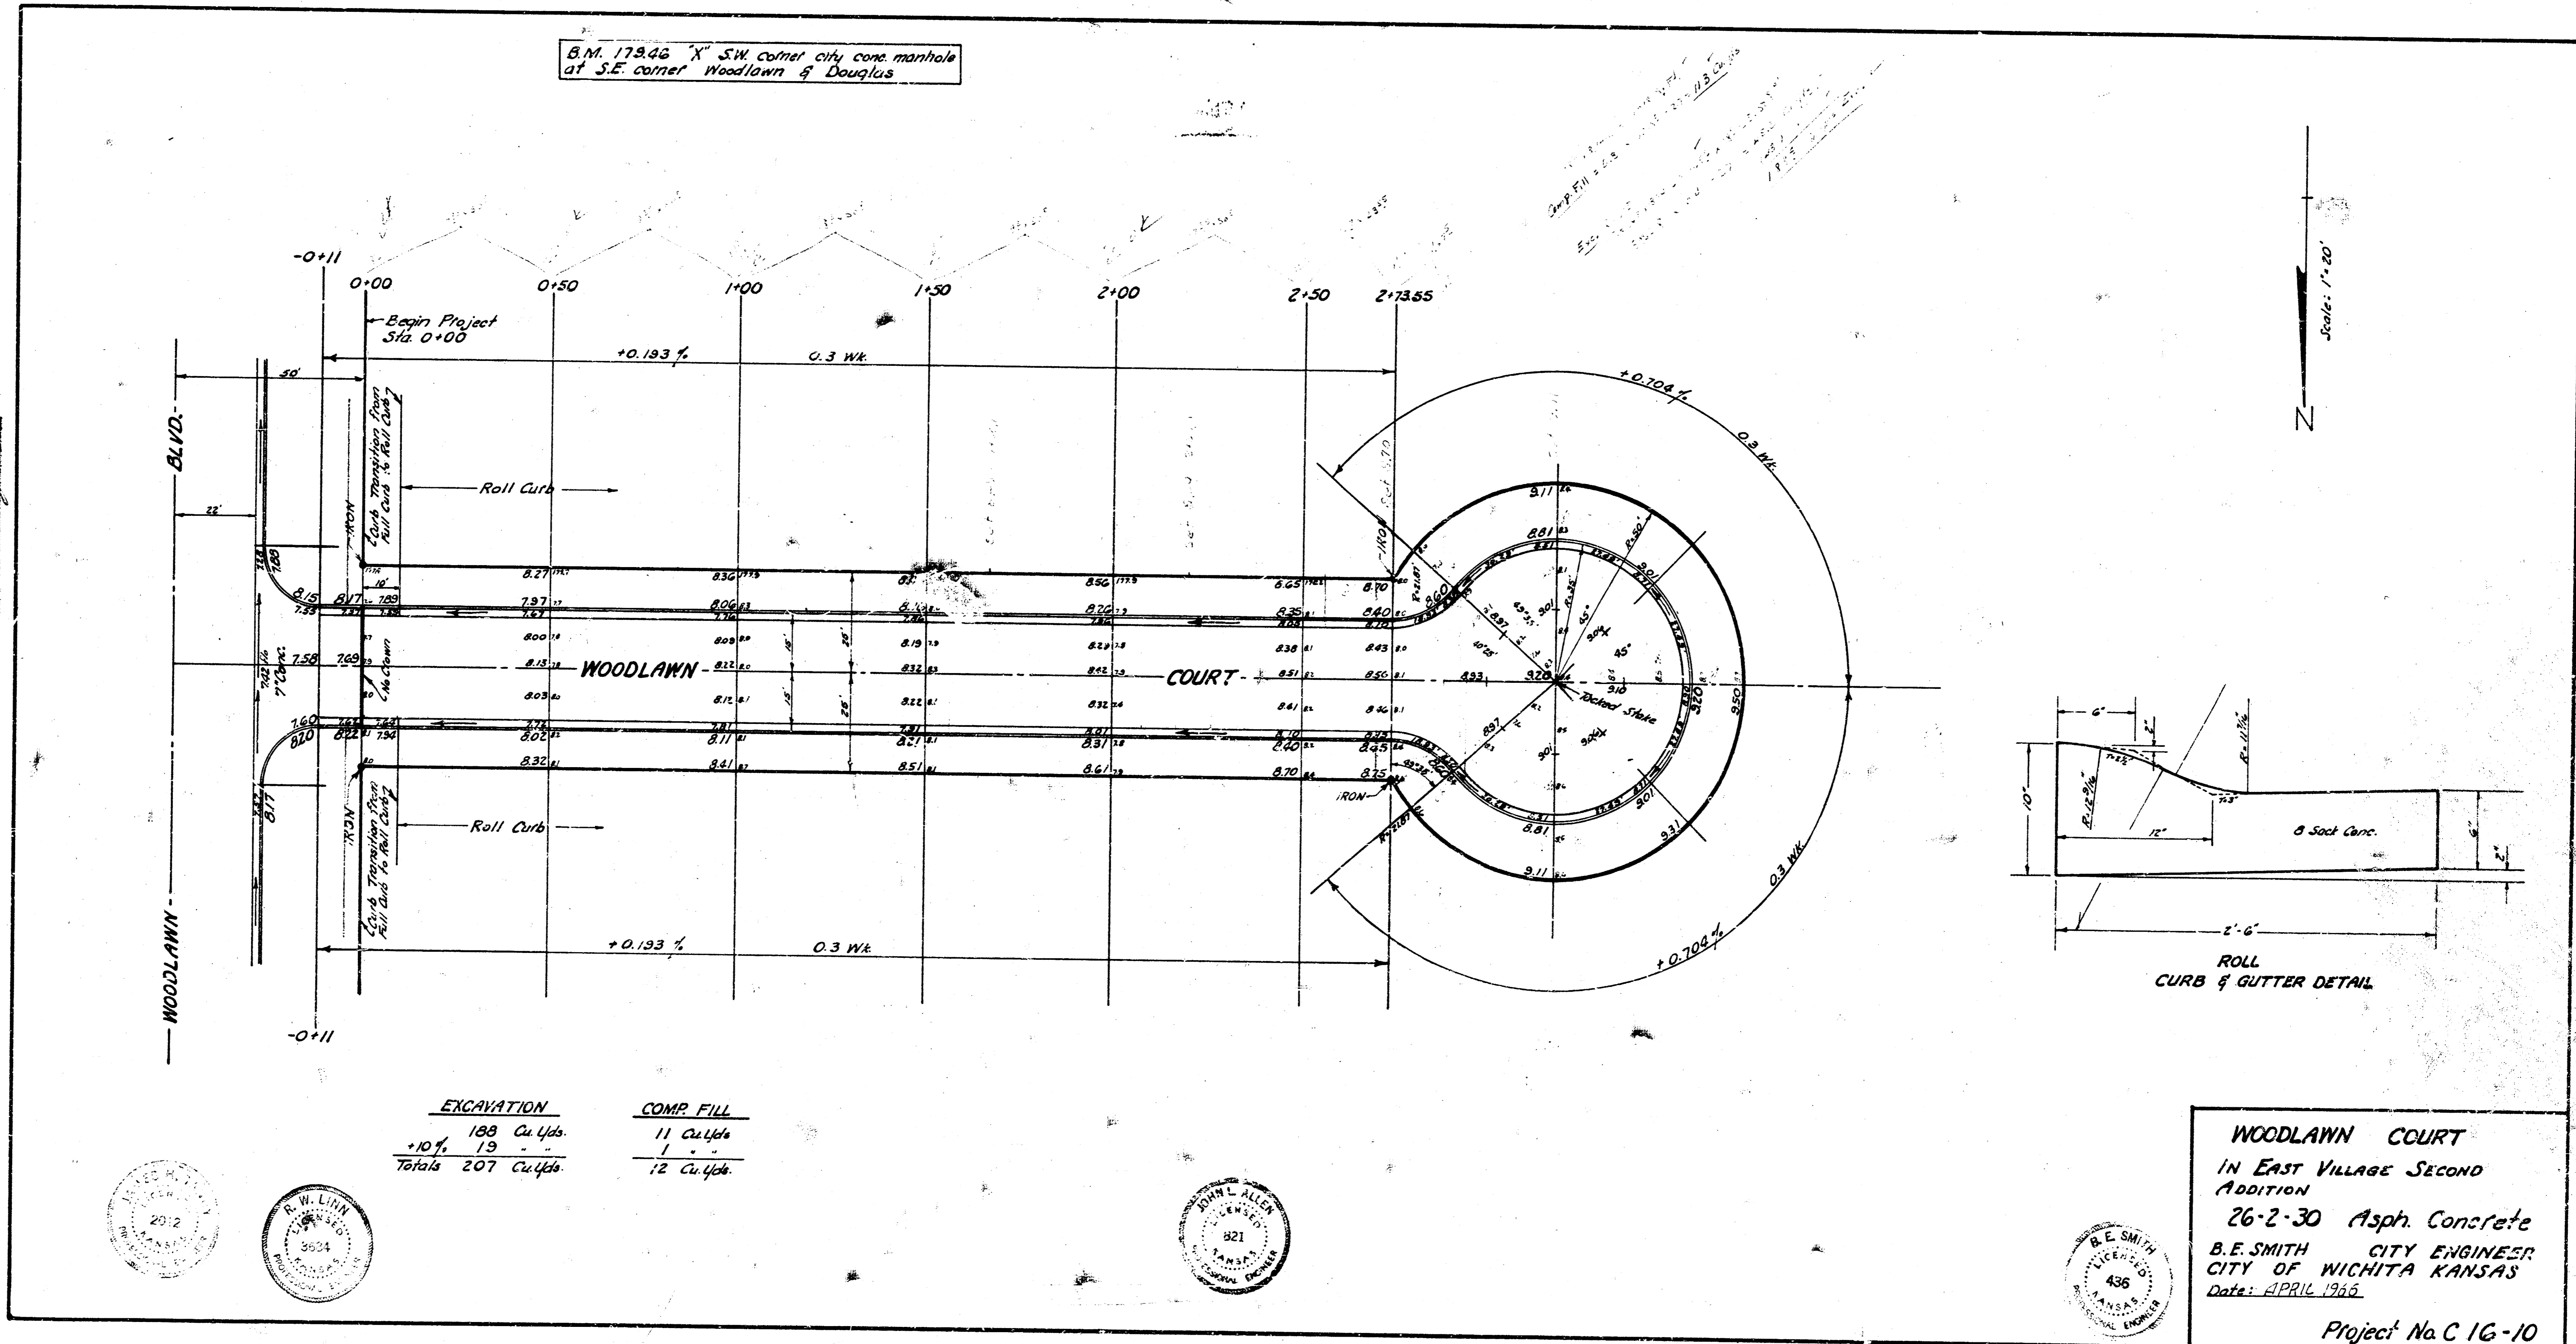

**WOODLAWN COURT**  
 IN EAST VILLAGE SECOND  
 ADDITION  
 26-2-30 Asph. Concrete  
 B.E. SMITH CITY ENGINEER  
 CITY OF WICHITA KANSAS  
 Date: APRIL 1966  
 Project No. C 16-10

5-1-66