


B.M. 158.08 "R" IN RITCHIE N.L. BLACKHILL N.C.B. ZIMMERLY

ESTIMATE OF QUANTITIES
NO DIMENSIONS FIGURED IN ESTIMATE

QUANTITY	UNIT	ITEM	QTY
328.3	Sq. Yd.	Refr. Conc. Pavt.	328.3
2280	Lin. Ft.	Comb. Ch. & Gutter	227.6
397.5	Cu. Yd.	Excavation	356.7
11000	Lbs.	Reinf. Steel	1150.0

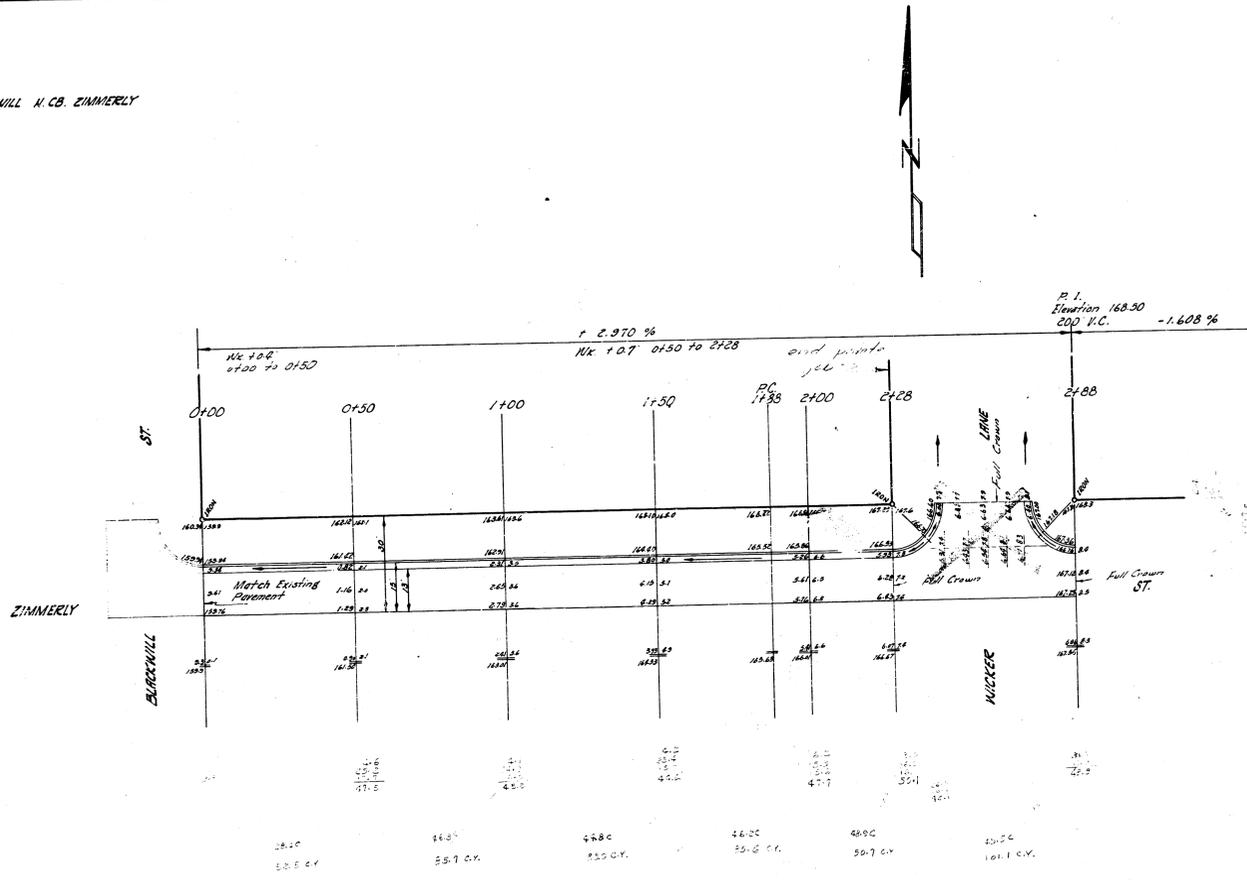

ZIMMERLY ST.
E.L. BLACKHILL TO N.L. WICKER
13-2-15 A.C.
CITY OF WICHITA, KANSAS
B.E. SMITH CITY ENGINEER
SEPT. 1938 PRIVATE JOB

