


Survey 3-5-53
 Plan C-4
 Checked ST

B.M. 102.86 Iron in Thimble & Greenwood, S.S. Zimmerly.
 Stationing on E

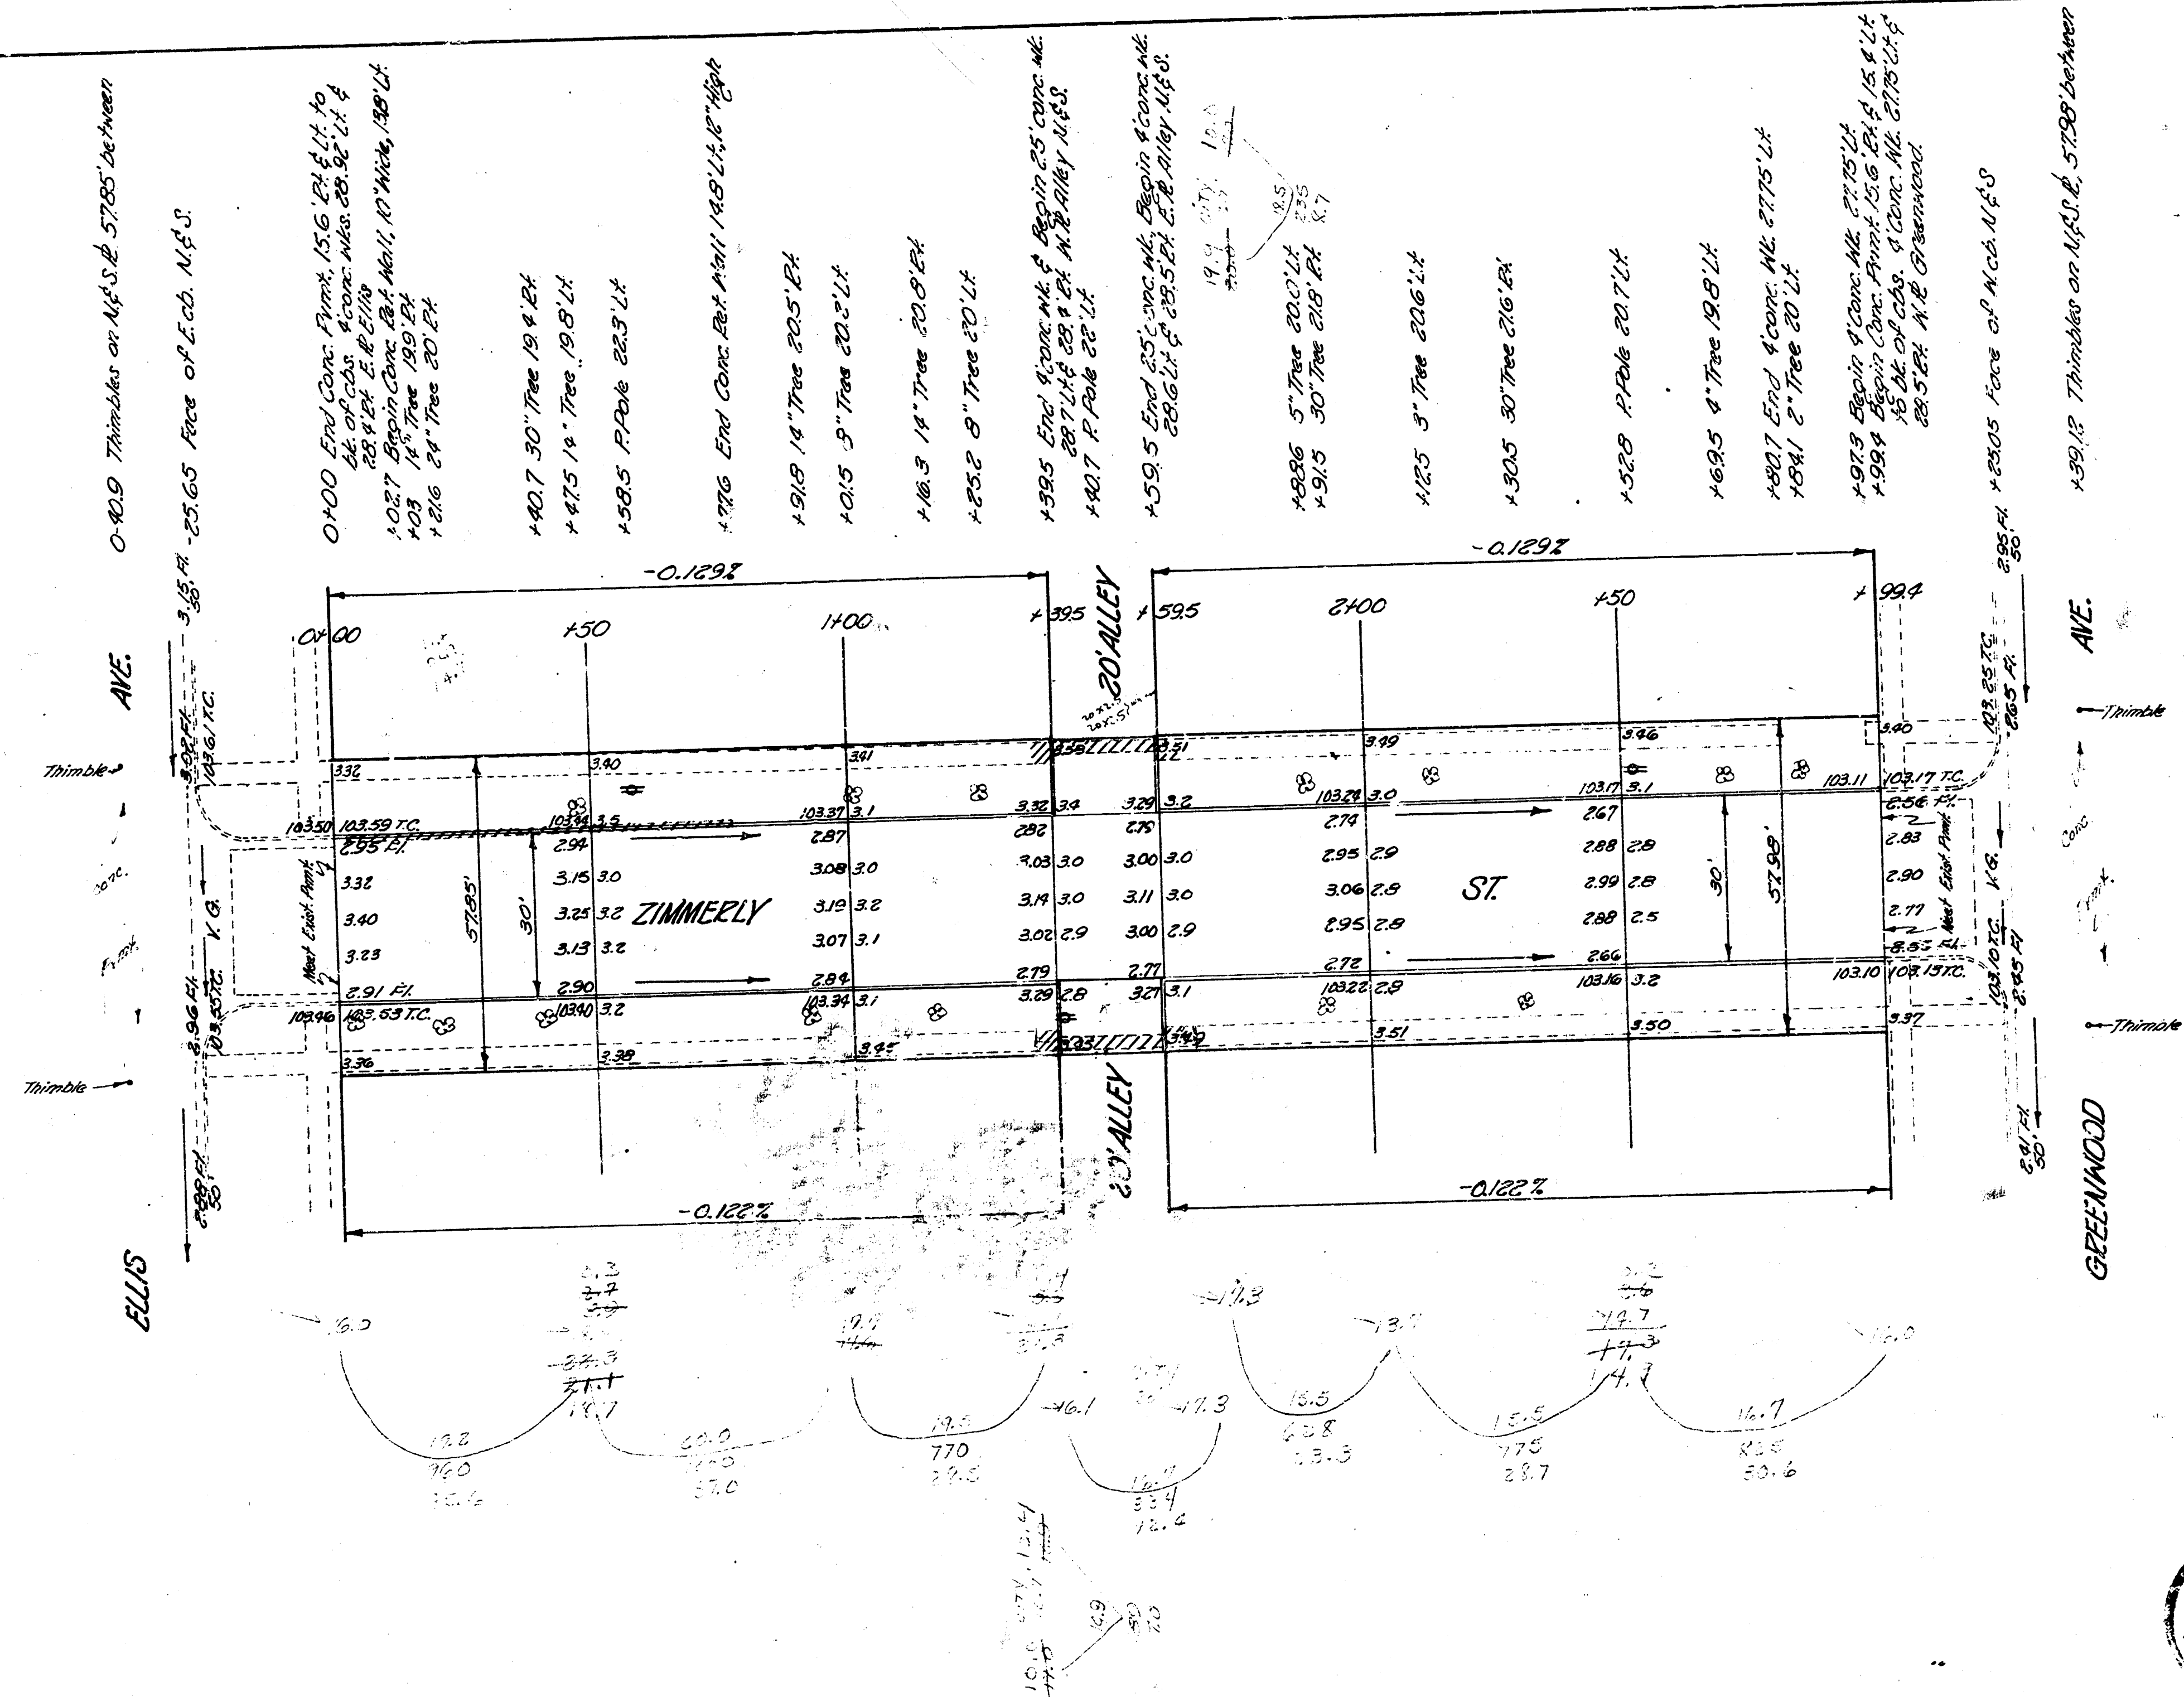

ZIMMERLY ST
 EL. ELMS AVE TO A.L. GREENWOOD AVE.
 30' CONC. & C.B.
 CITY OF WICHITA, KANSAS
 B.F. SMITH
 May 1953
 CITY ENGINEER
 Proj. No. C13-71

