
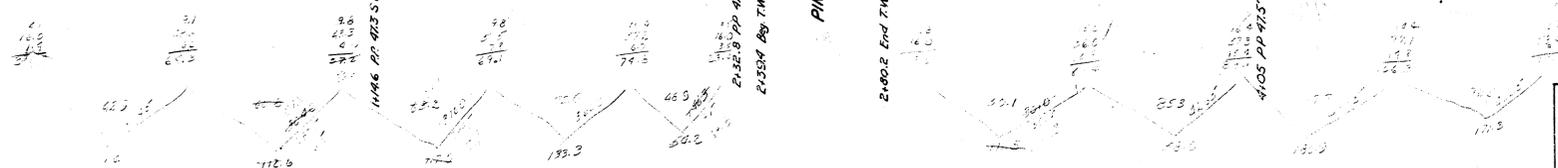


BM 156.03 SE Corn. Conc. Porch Nos. 1053 Christine
BM 155.32 SE Corn. Conc. Porch Nos. 1053 Pine Ridge
BM 147.75 12' in Globe W end SW Rod, Zimmerly & Silverdale

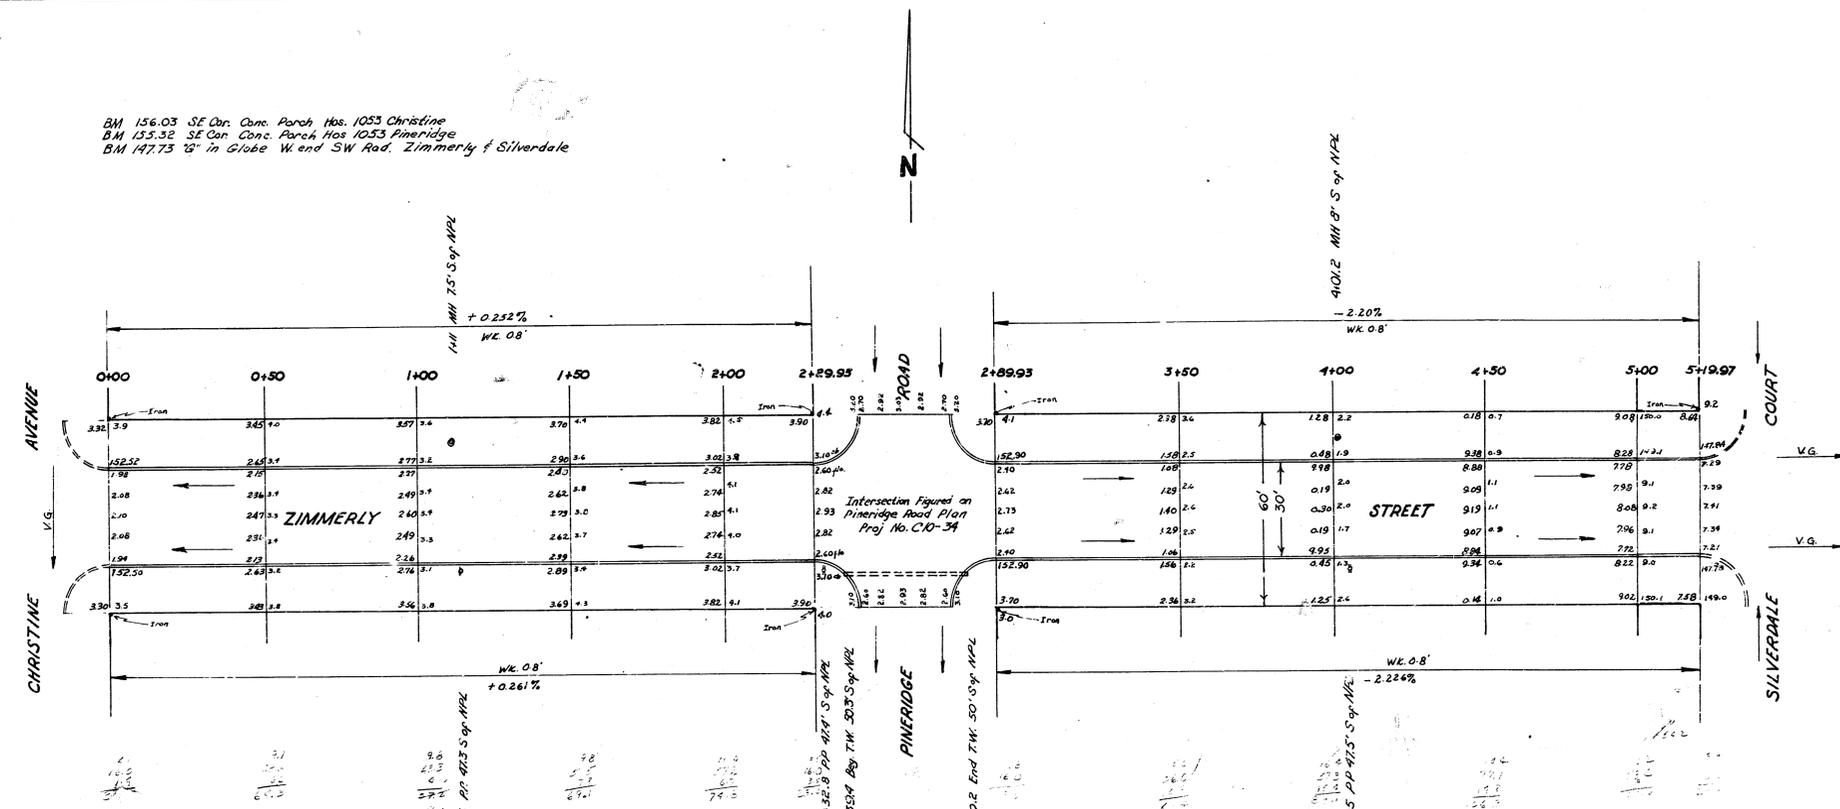

ZIMMERLY ST.
EL CHRISTINE - WL SILVERDALE
30' C. and Cb.
City of Wichita Kansas
L.K. White City Engineer
Feb, 1951 Proj. No. C10-219