


B.M. 158.57 N.W. Cor. Conc. Pave. Ho. # 1002 Casa Loma (Edgemoor).



158.57
158.57
158.57
158.57

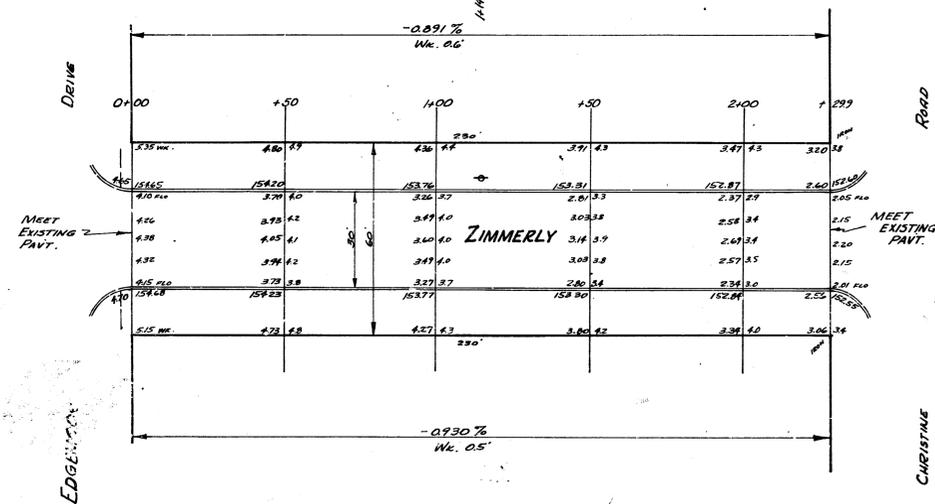

10.0	27.1	0.3	27	5.0	14.0
	22.2	30.9	38.2	46.5	
	0.7	0.2	3.5	5.7	
	22.8	31.1	41.7	52.2	

ZIMMERLY STREET
 EL. EDGEMOOR TO W.L. CHRISTINE
 30' CONC # Co.
 CITY OF WICHITA, KANSAS
 B.E. SMITH CITY ENGINEER
 JAN. 7, 1953 PROJ. No. C12-123

