



PLAN	CHECKED	BY	DATE
	CHECKED		

PROFILE	CHECKED	BY	DATE
	CHECKED		

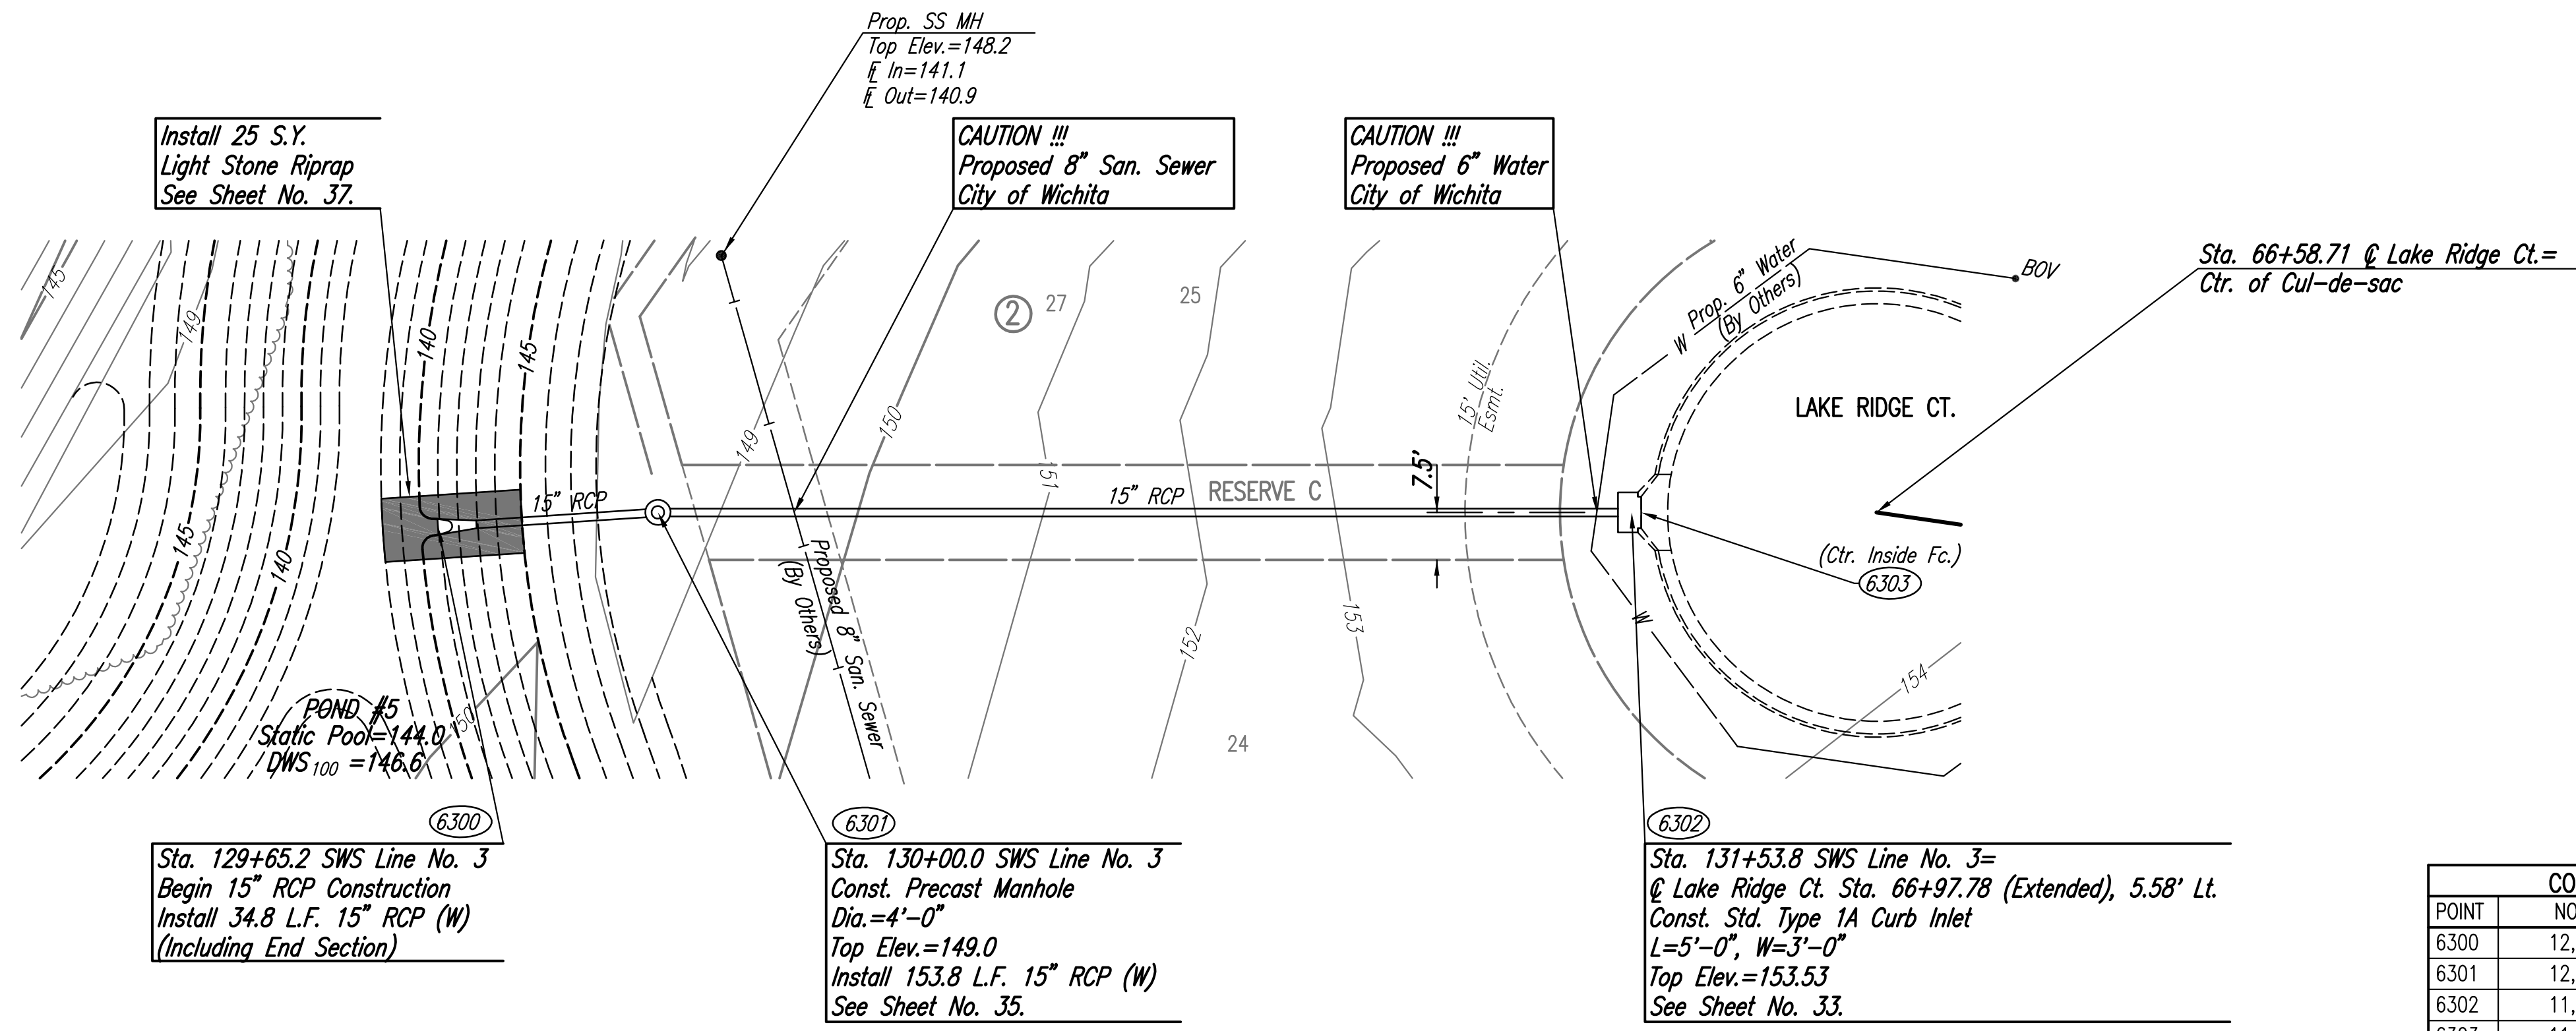

COORDINATE LIST		
POINT	NORTH	EAST
6300	12,025.7753	11,980.7972
6301	12,016.5978	11,947.2292
6302	11,985.7568	11,796.5351
6303	11,985.4560	11,795.0656

6301 = COORDINATE POINT NO.
SEE SHEET NO. 5 FOR PLAT COORDINATES

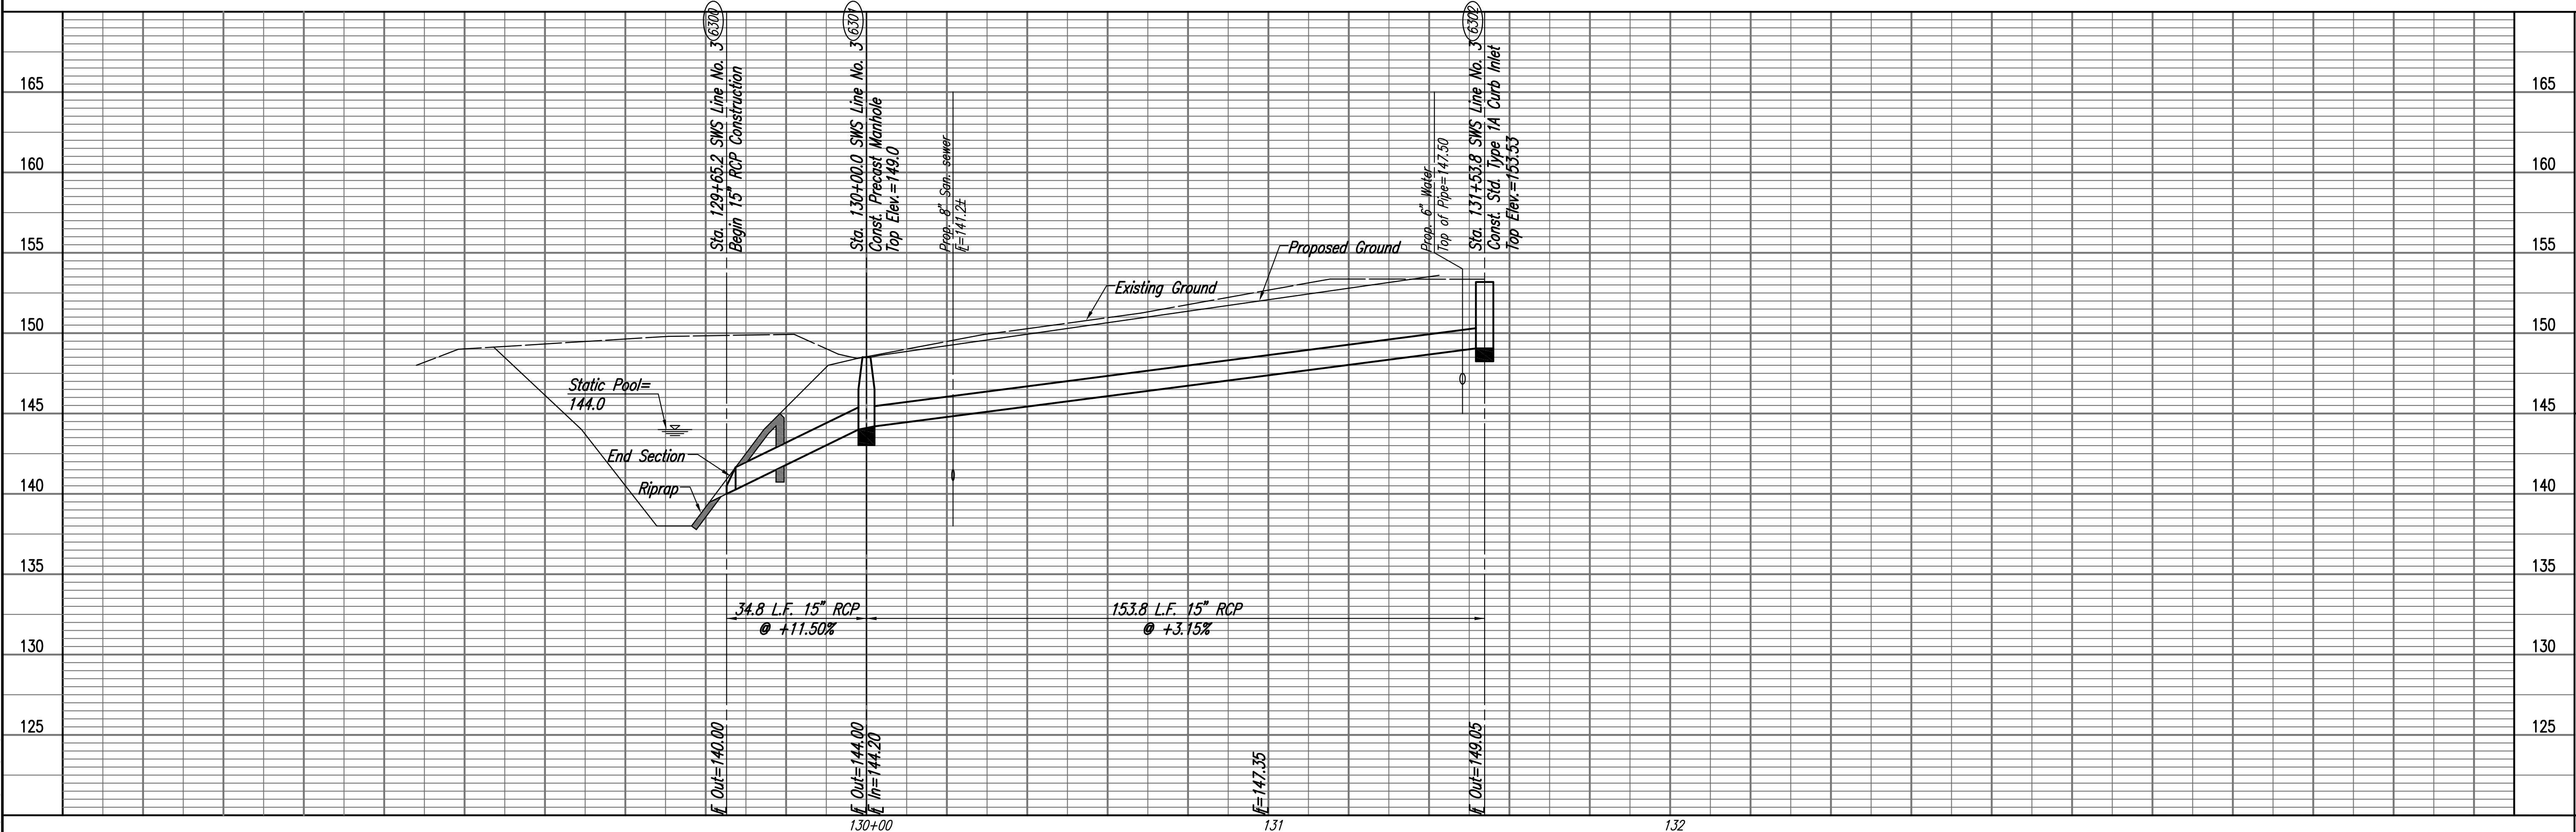

Saved: 09-11-2007 2:38:24 PM by BDB
Plot Scale: 1:20 09-12-2007 7:35:20 AM by BUS
0:2007\07150\000\07150-000-C-SWSLINE3