


PLAN	CHECKED	DATE
	CHECKED	

PROFILE	CHECKED	DATE
	CHECKED	

Saved: 09-11-2007 3:28:58 PM by: BRB  
 Plot Scale: 1:20 09-12-2007 7:37:53 AM by: BUS  
 0:\2007\07150\000\07150-000-C-SWSLINE#-2

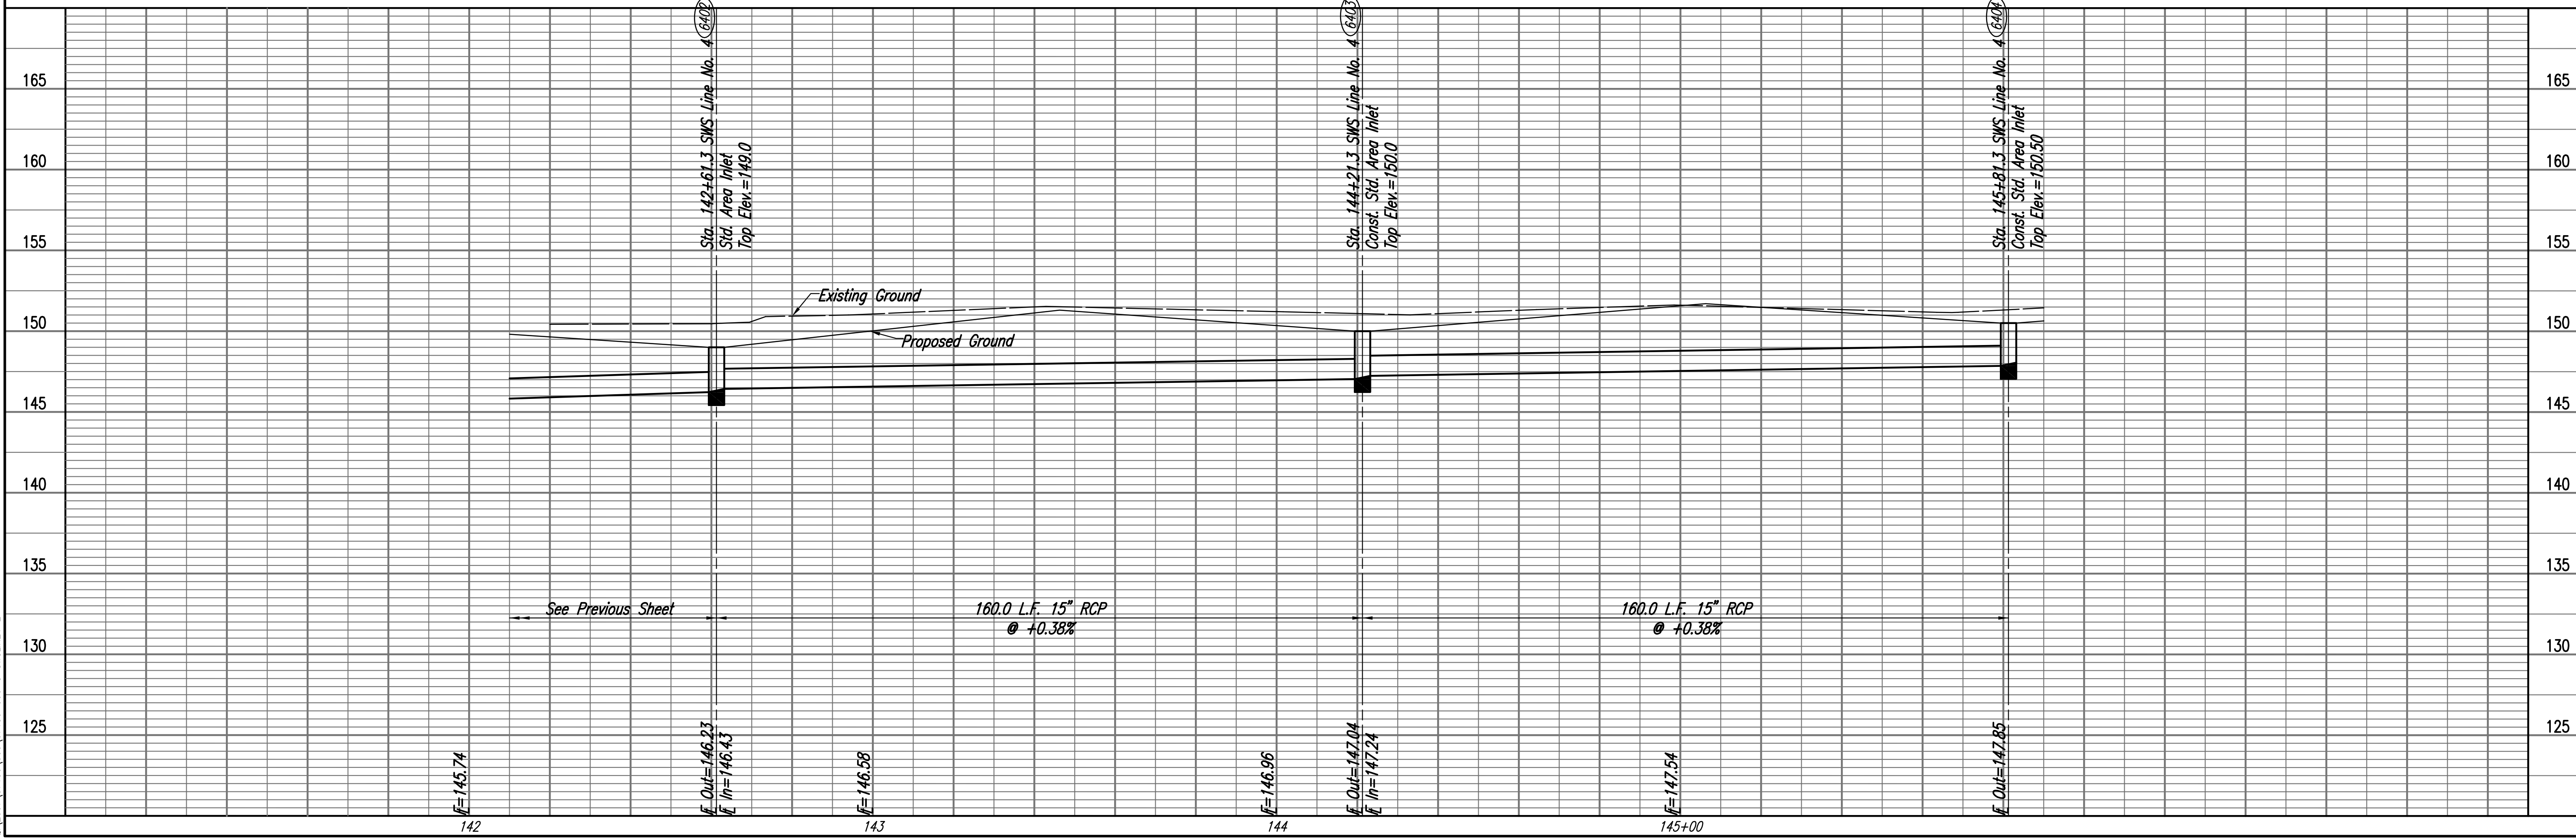

Sta. 142+61.3 SWS Line No. 4  
 Std. Area Inlet  
 L=5'-4", W=3'-10"  
 Top Elev.=149.0

Sta. 144+21.3 SWS Line No. 4  
 Const. Std. Area Inlet  
 L=5'-4", W=3'-10"  
 Top Elev.=150.0  
 Install 160.0 L.F. 15" RCP (W)  
 See Sheet No. 34.

Sta. 145+81.3 SWS Line No. 4  
 Const. Std. Area Inlet  
 L=5'-4", W=3'-10"  
 Top Elev.=150.5  
 See Sheet No. 34.

