
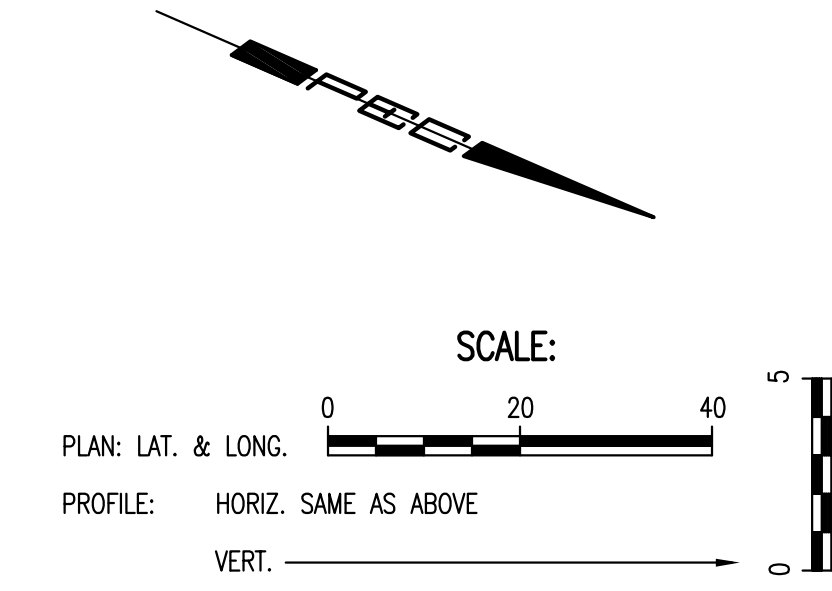


PLAN	CHECKED	DATE
	CHECKED	


PROFILE	CHECKED	DATE
	CHECKED	

Sowed: 09-11-2007 3:32:04 PM by BRB
 Plot Scale: 1:20 09-12-2007 7:39:16 AM by BJS
 0:\2007\07150\000\07150-000-C-SWSLINES-1

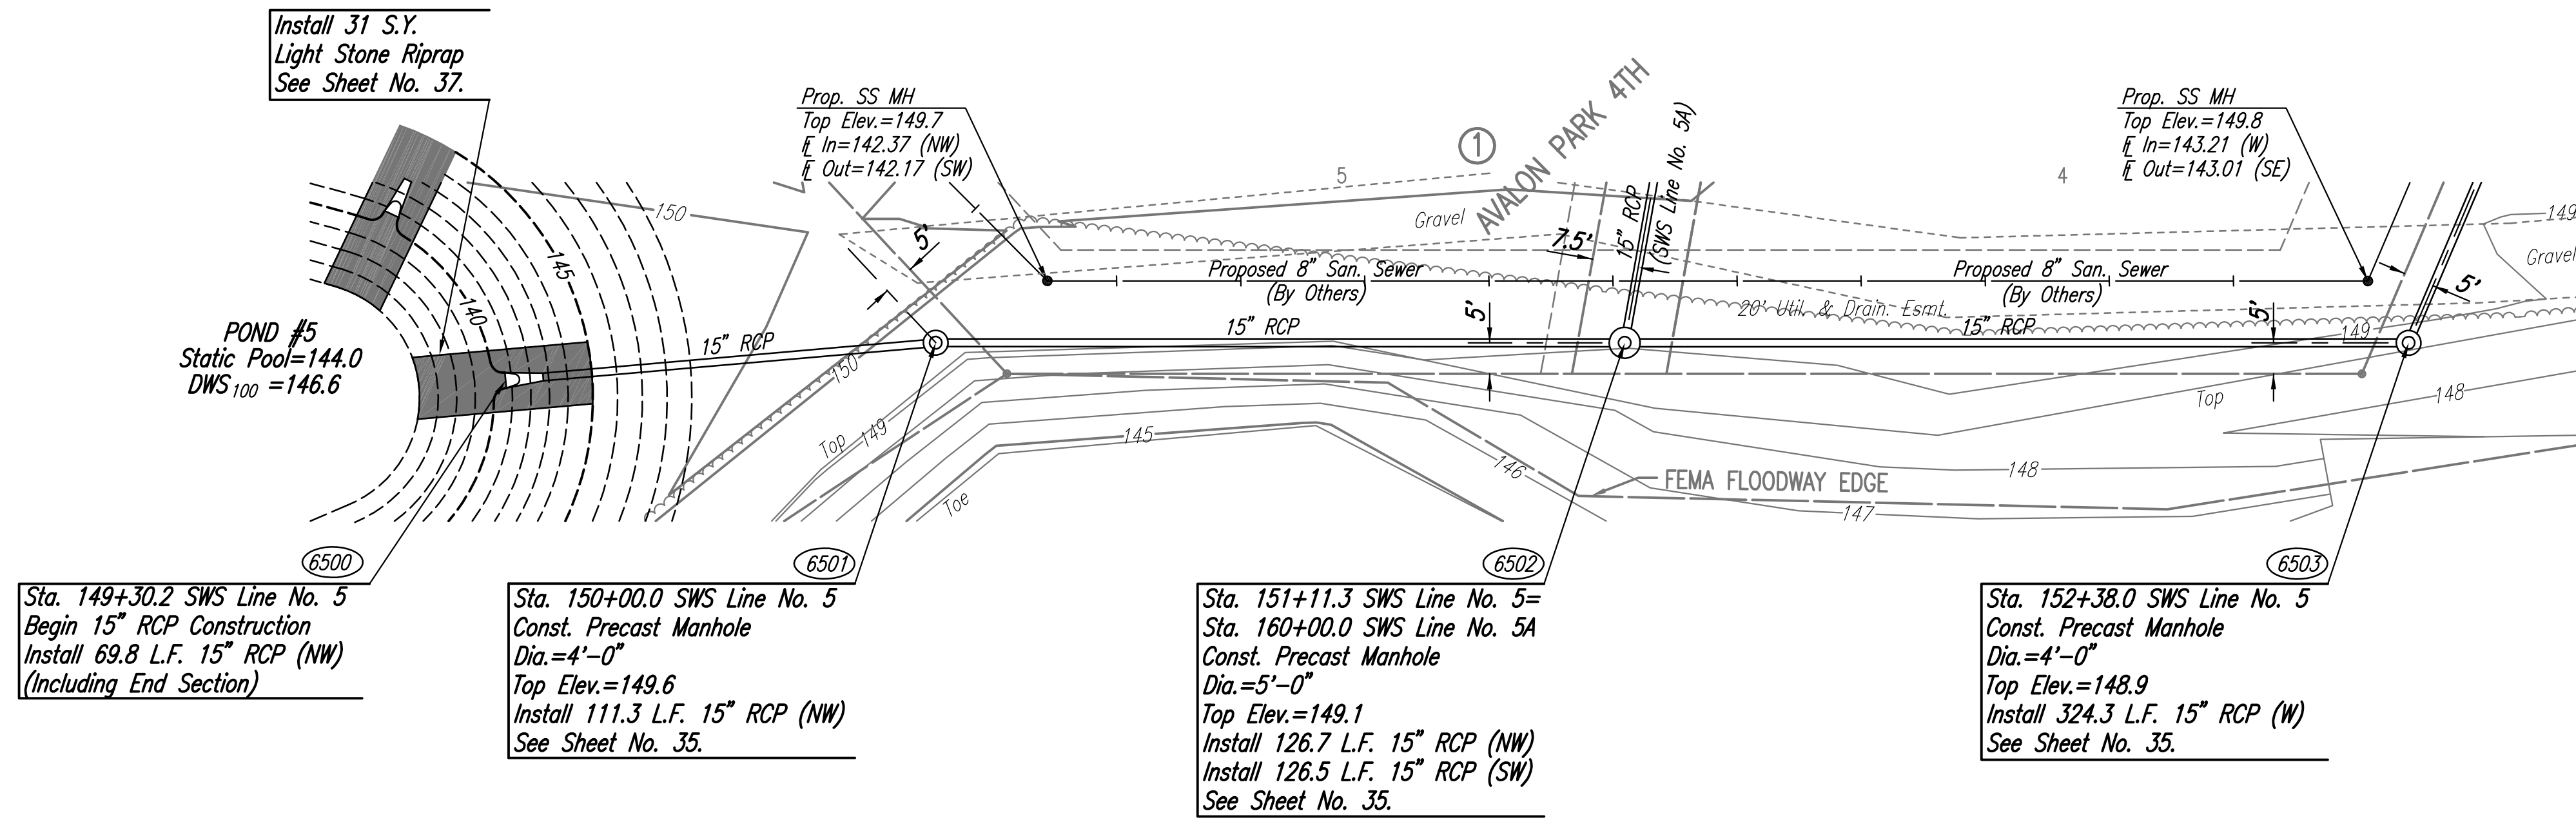

COORDINATE LIST		
POINT	NORTH	EAST
6500	12,171.0121	11,955.5787
6501	12,232.2900	11,922.2446
6502	12,334.3735	11,877.7761
6503	12,450.4820	11,827.1757

(6500) = COORDINATE POINT NO.
 SEE SHEET NO. 5 FOR PLAT COORDINATES

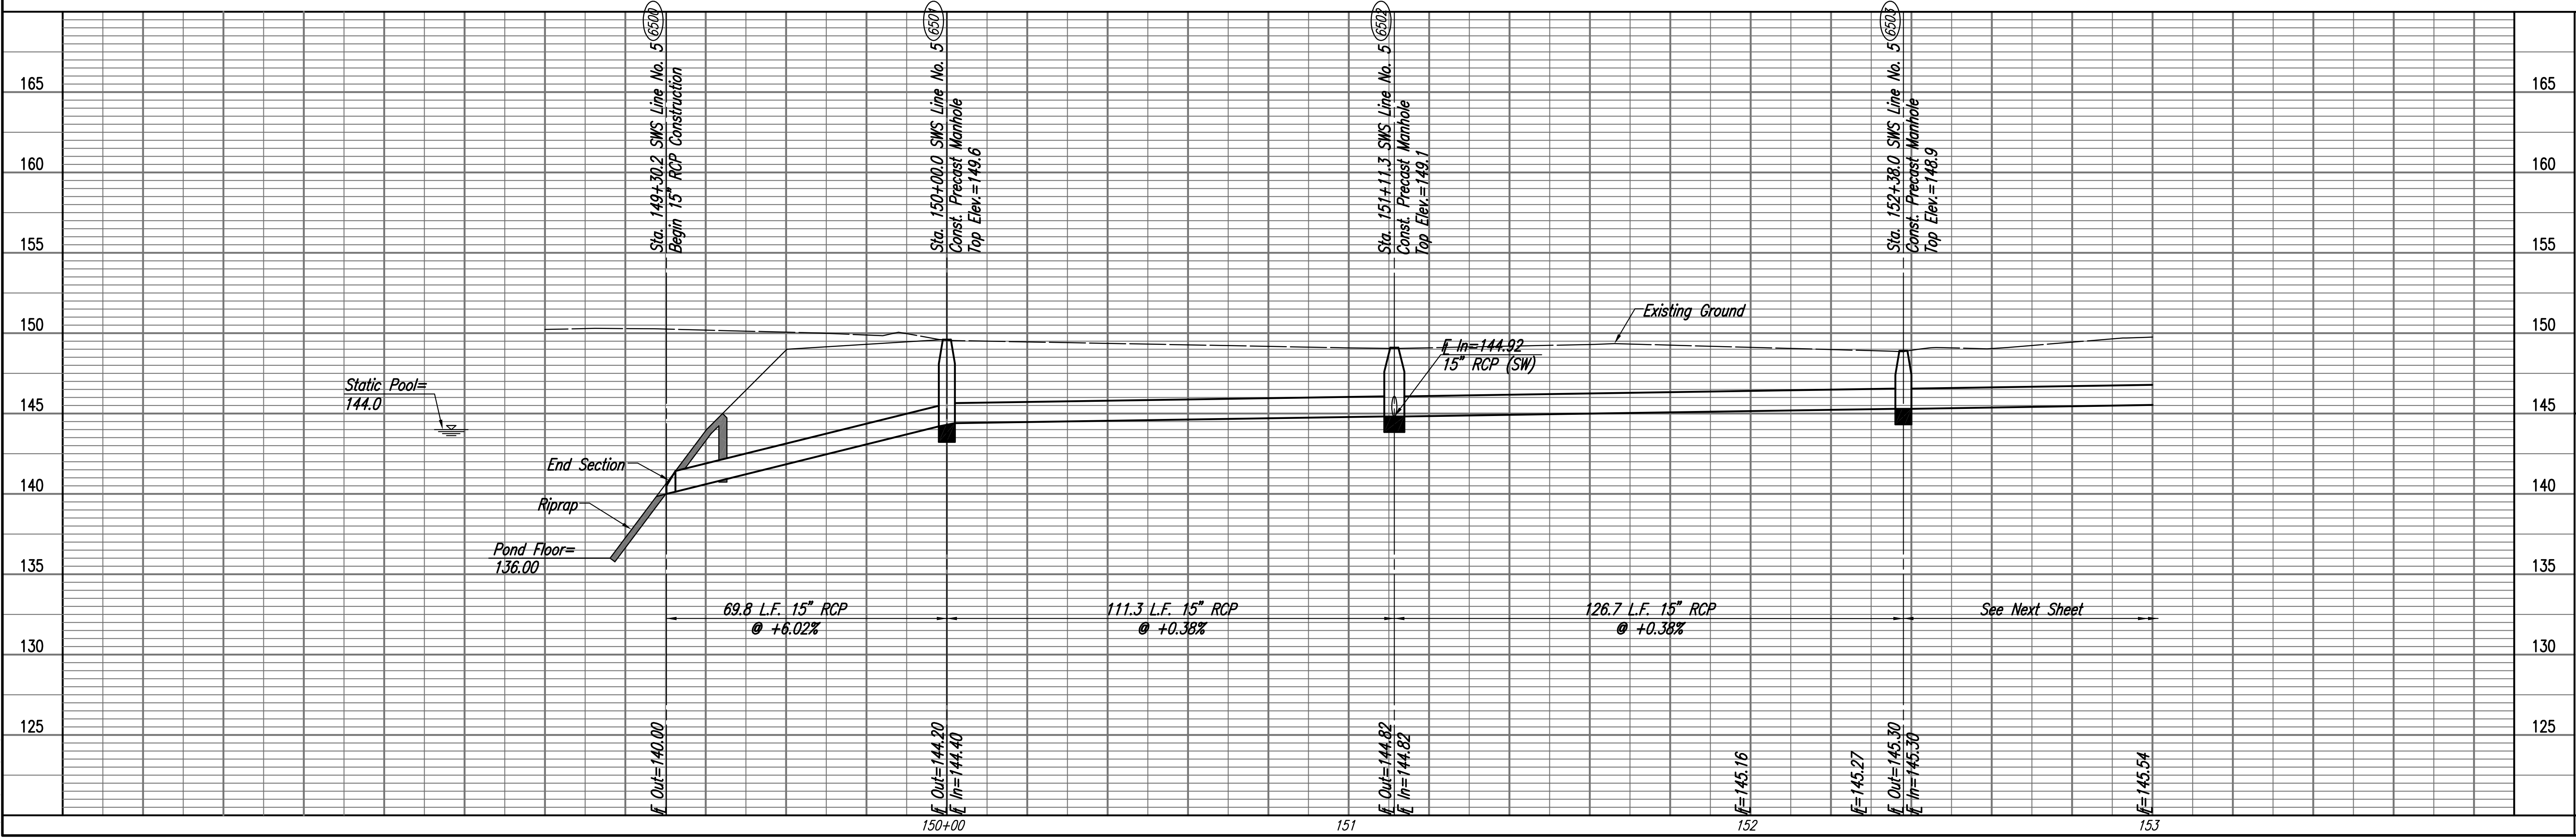

AVALON PARK 3RD AND 4TH ADDITION-PHASE 1

SWS LINE NO. 5

JAMES L. ARMOUR, P.E.-CITY ENGINEER
CITY OF WICHITA PROJECT NO. 472-84441

Professional Engineering Consultants, P.A.
 303 S. TORRENS WICHITA, KANSAS 67202
 316-262-2291 • FAX 316-262-3063

Job No. 35-07150-000
 Date April 2007
 Designed By BMM
 Drawn By BUS, FAT