
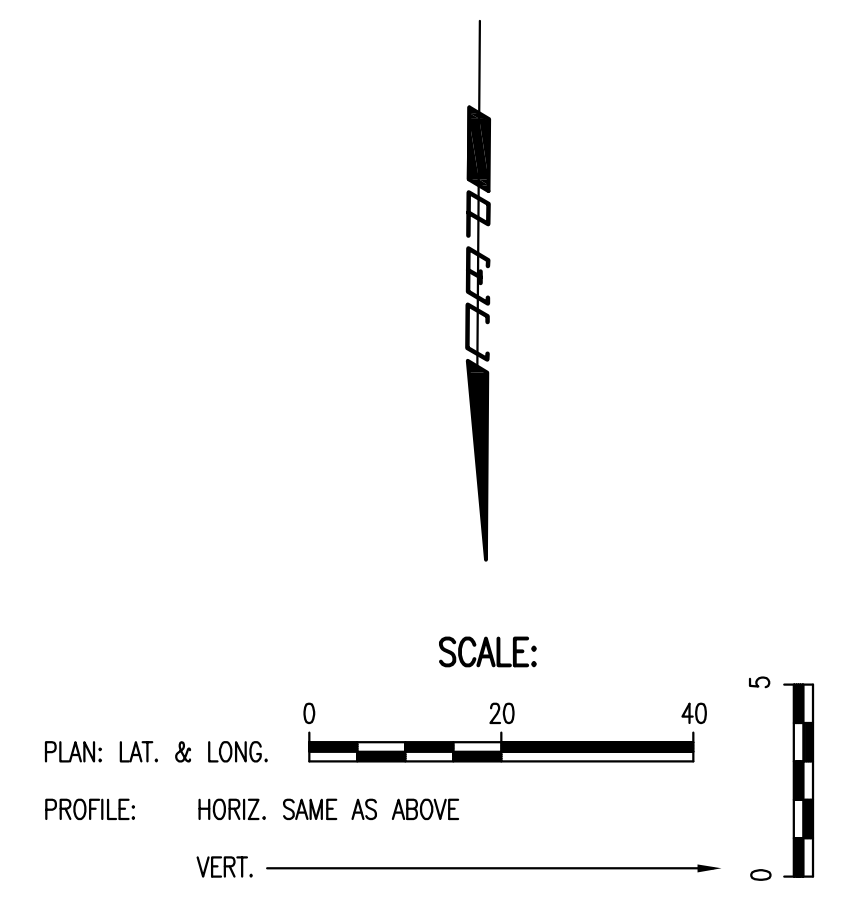


PLAN	CHECKED	BY	DATE
	CHECKED		


PROFILE	CHECKED	BY	DATE
	CHECKED		

Sowed: 09-11-2007 3:33:10 PM by BRB  
 Plot Scale: 1:20 09-12-2007 7:41:57 AM by BUS  
 09-2007 07150 000 07150-000-C-SWSLINES-3

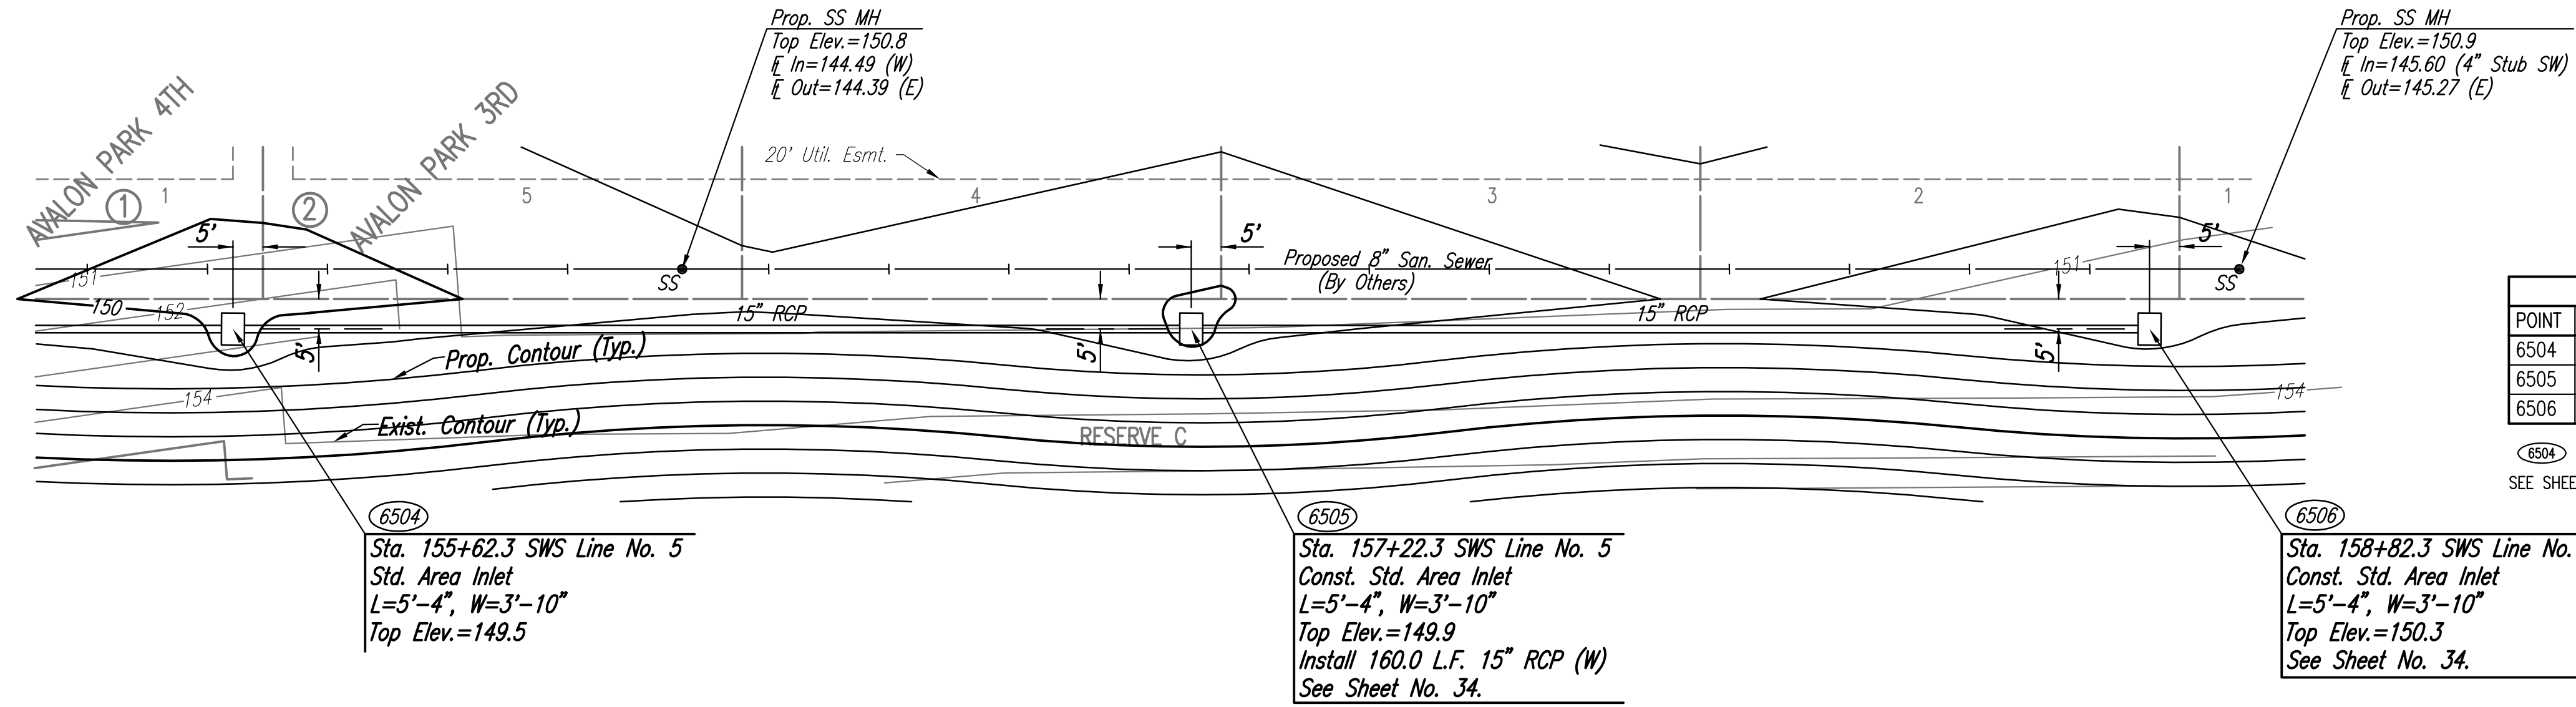

COORDINATE LIST		
POINT	NORTH	EAST
6504	12,448.1866	11,502.9252
6505	12,447.0421	11,342.9293
6506	12,445.8975	11,182.9334

6504 = COORDINATE POINT NO.  
 SEE SHEET NO. 5 FOR PLAT COORDINATES

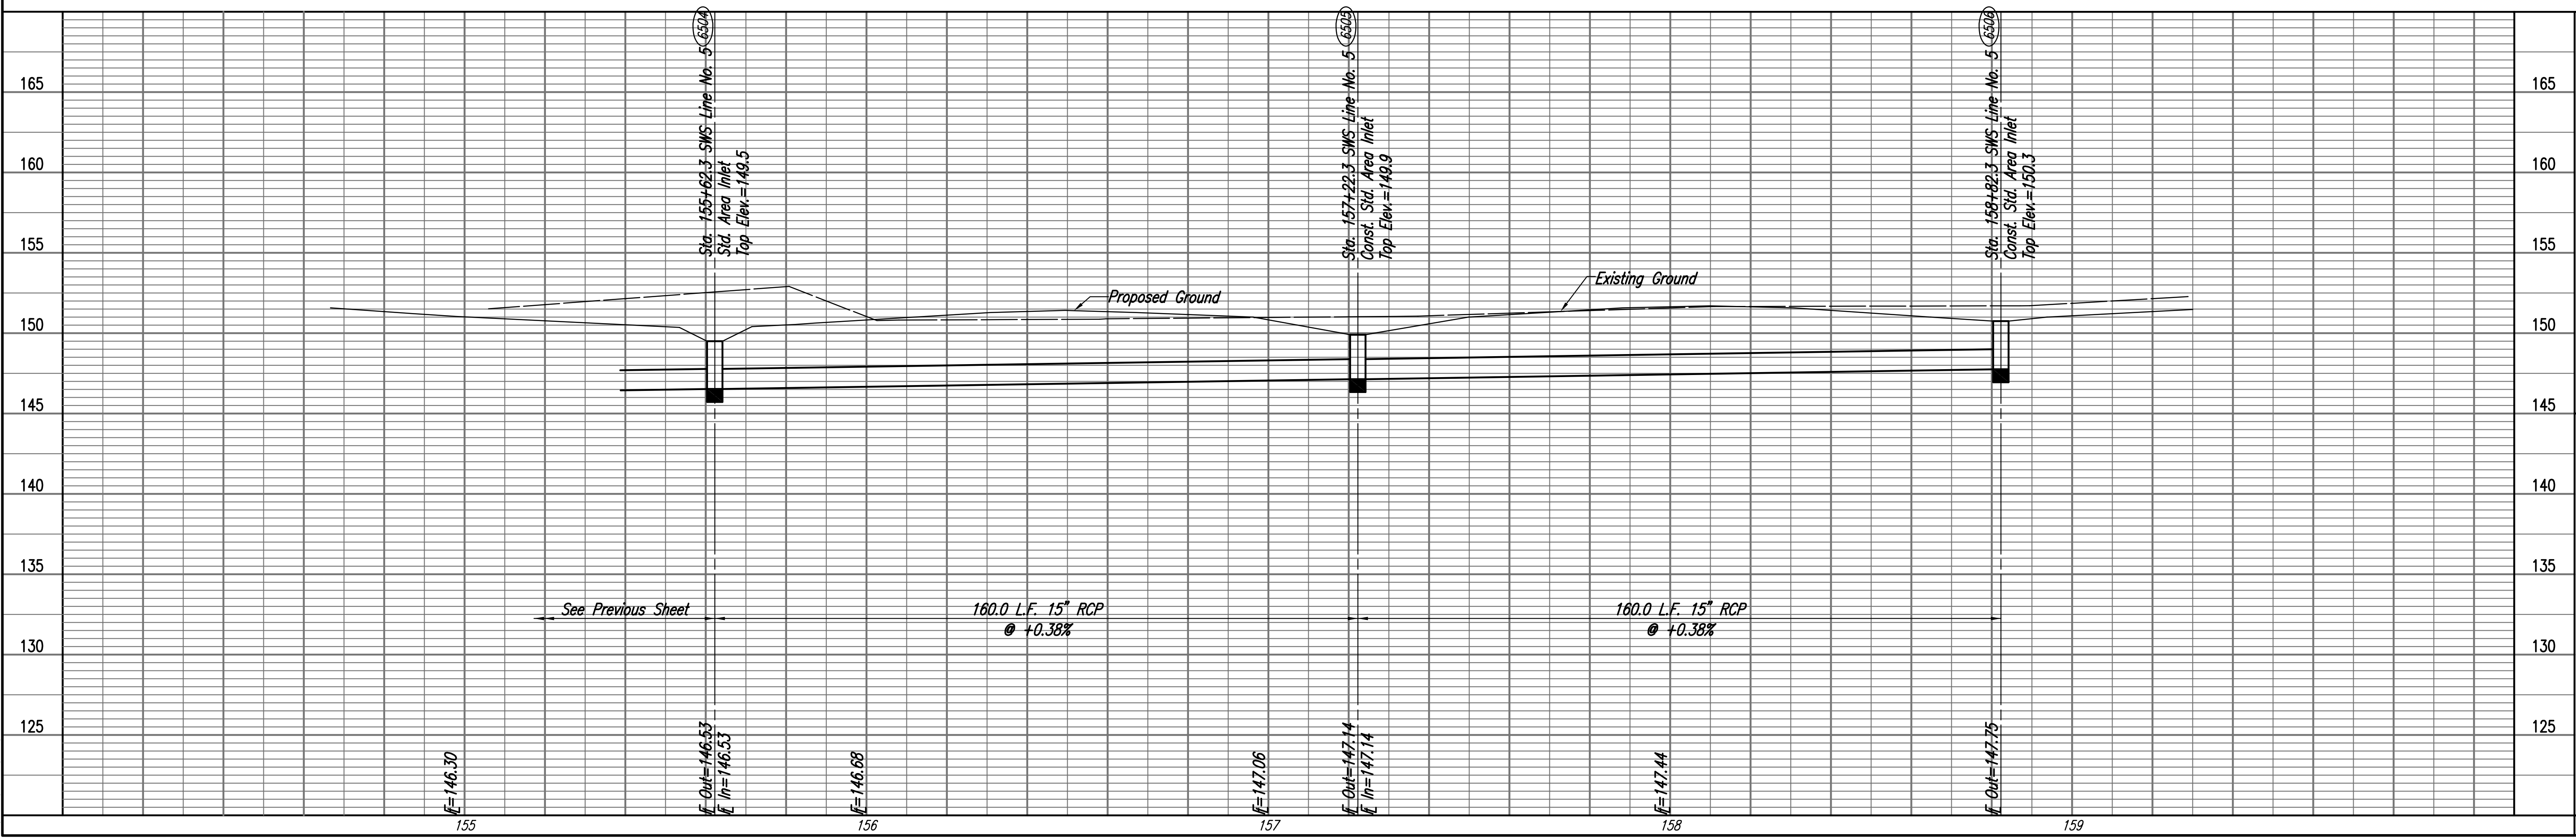

AVALON PARK 3RD AND 4TH ADDITION-PHASE 1

**SWS LINE NO. 5**

JAMES L. ARMOUR, P.E.-CITY ENGINEER  
 CITY OF WICHITA PROJECT NO. 472-84441

Professional Engineering Consultants, P.A.  
 303 S. TOPEKA, WICHITA, KANSAS 67202  
 316-262-2091 • FAX 316-262-3003

BMM  
 BUS, FAT

Job No. 35-07150-000  
 Date April 2007

Sheet 31 of 68