


PROJECT NO.	YEAR	SHEET NO.	TOTAL SHEETS
35-07150-000	2007	44	68

NOTE BOOK NO.	TEMPLATE AREAS CHECKED

S:\swd\07-26-2007 8:14:16 AM by BJS  
 Plot Scale 1:1 09-12-2007 8:14:12 AM by BJS  
 O:\2007\07150\000\SSC\lake ridge\007

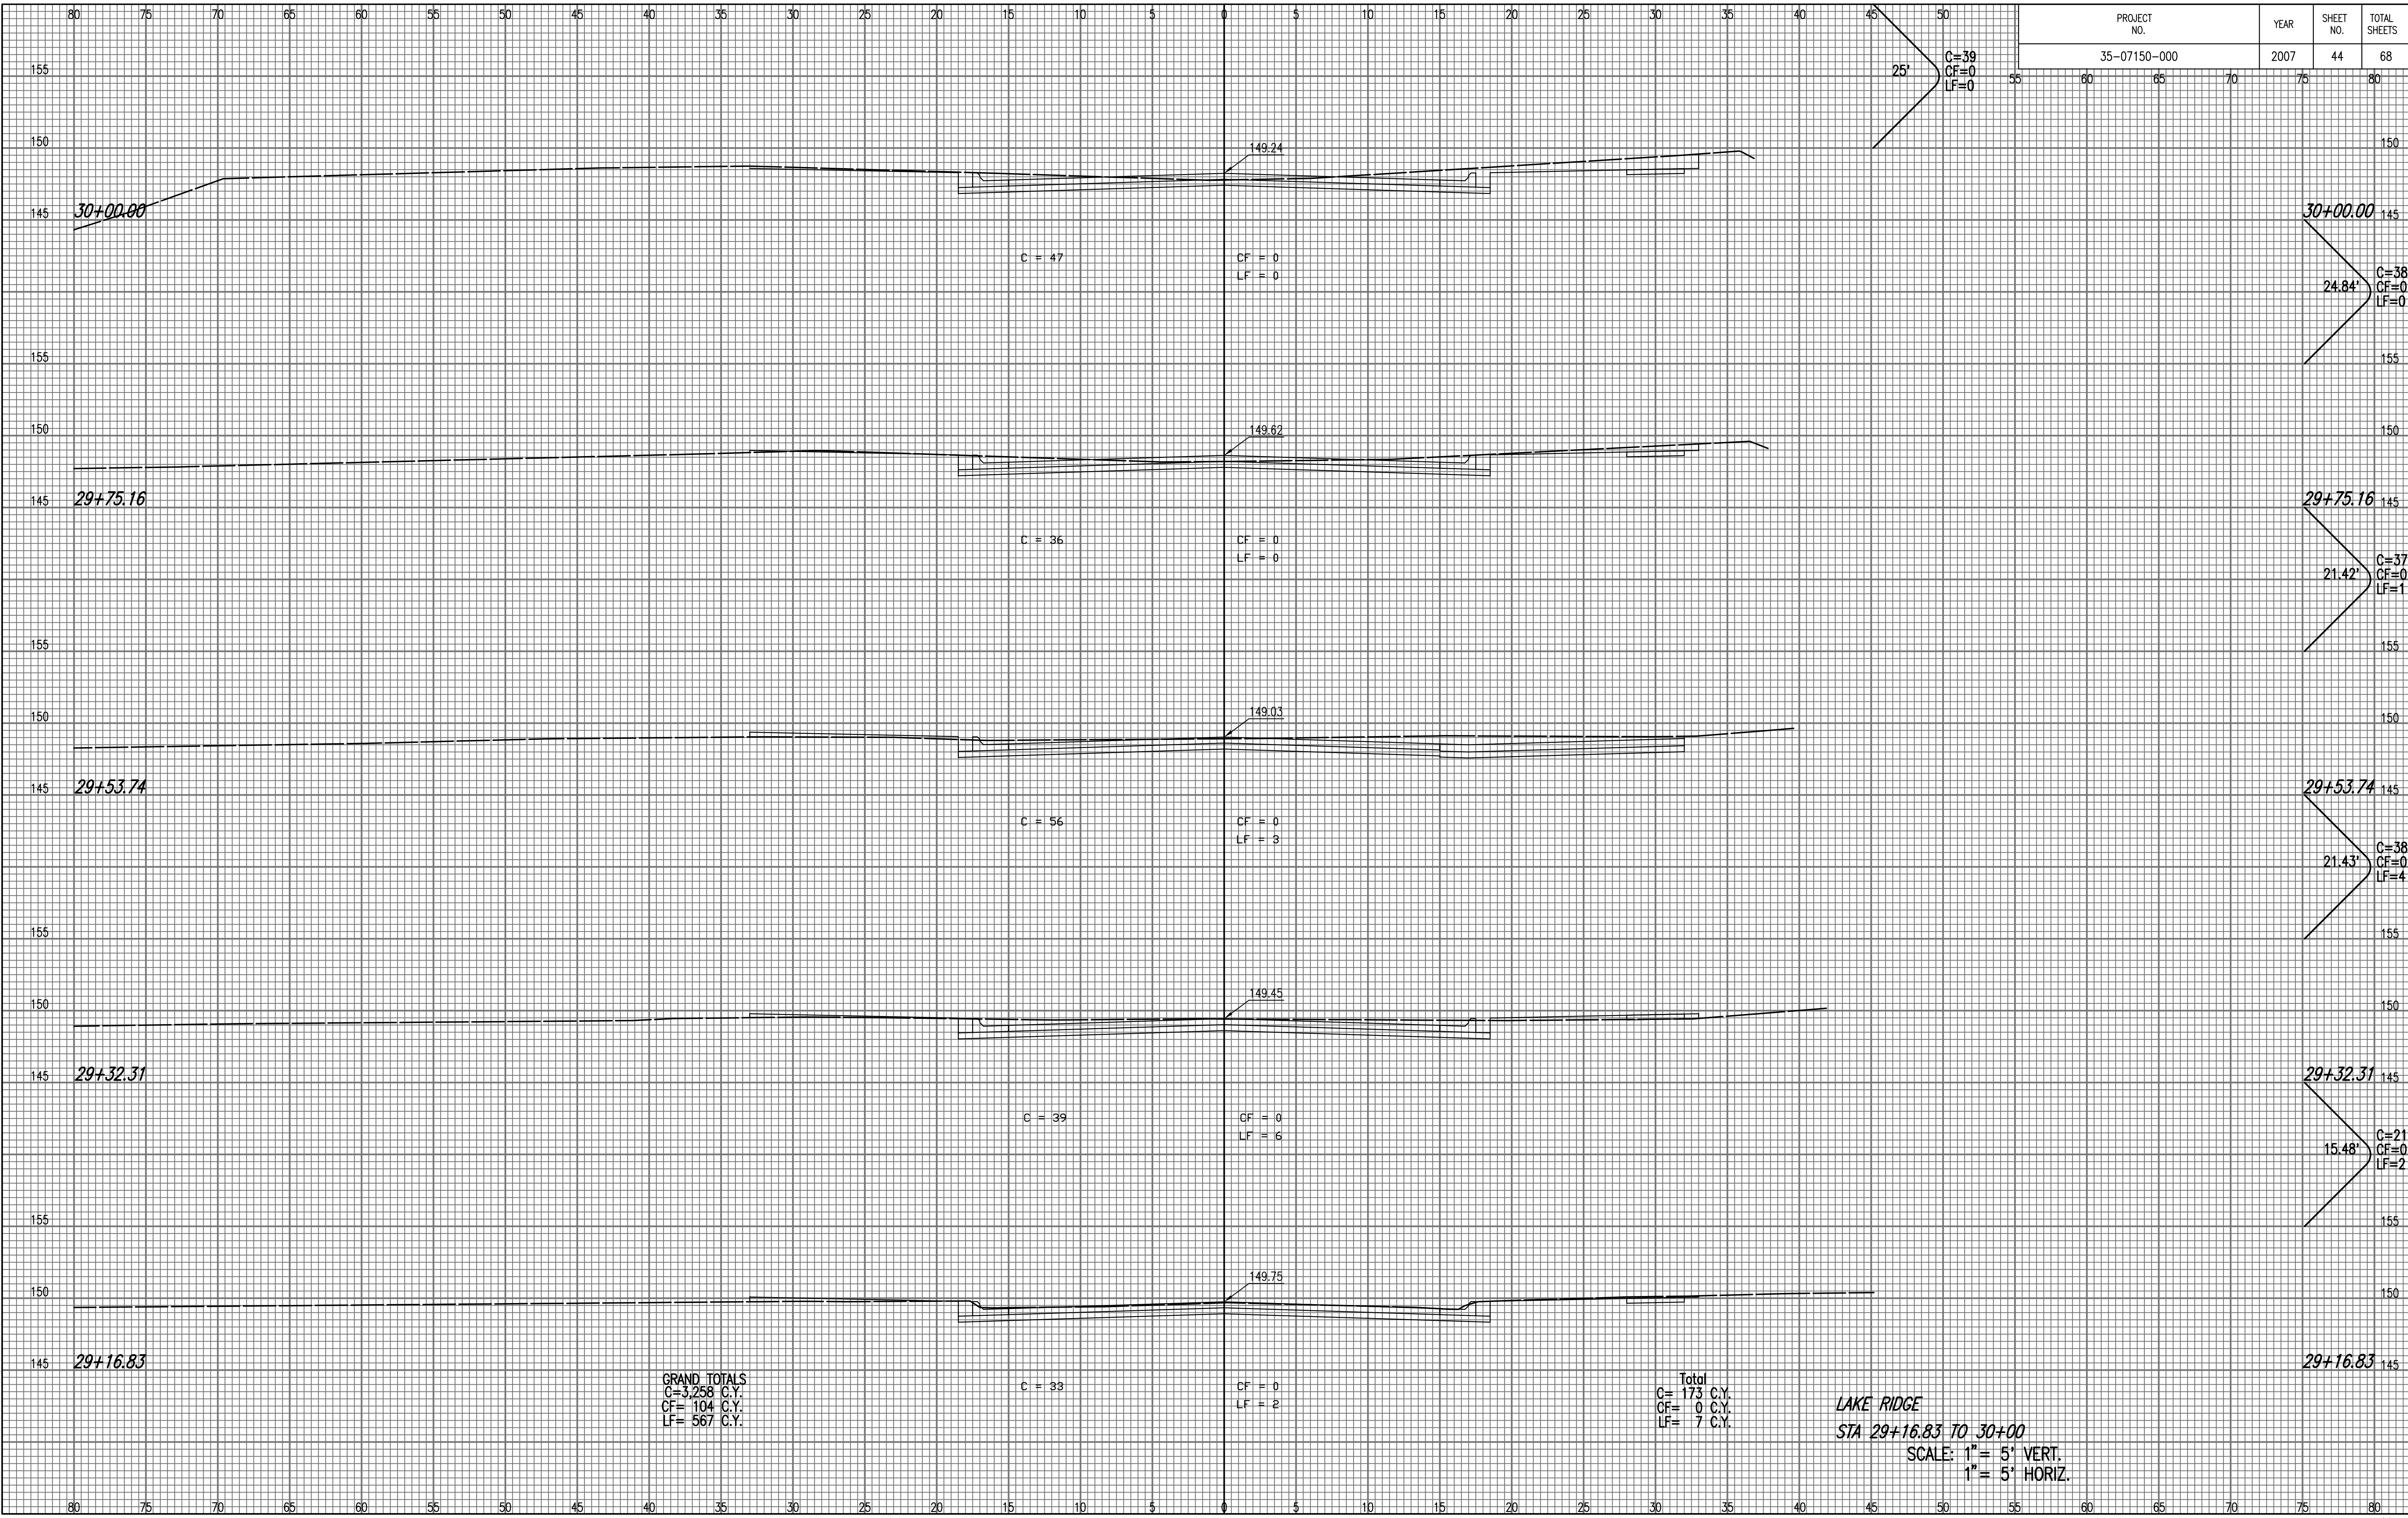

**GRAND TOTALS**  
 C= 3,258 C.Y.  
 CF= 104 C.Y.  
 LF= 567 C.Y.

Total  
 C= 173 C.Y.  
 CF= 0 C.Y.  
 LF= 7 C.Y.

**LAKE RIDGE**  
**STA 29+16.83 TO 30+00**  
 SCALE: 1" = 5' VERT.  
 1" = 5' HORIZ.