


PROJECT NO.	YEAR	SHEET NO.	TOTAL SHEETS
35-07150-000		45	68

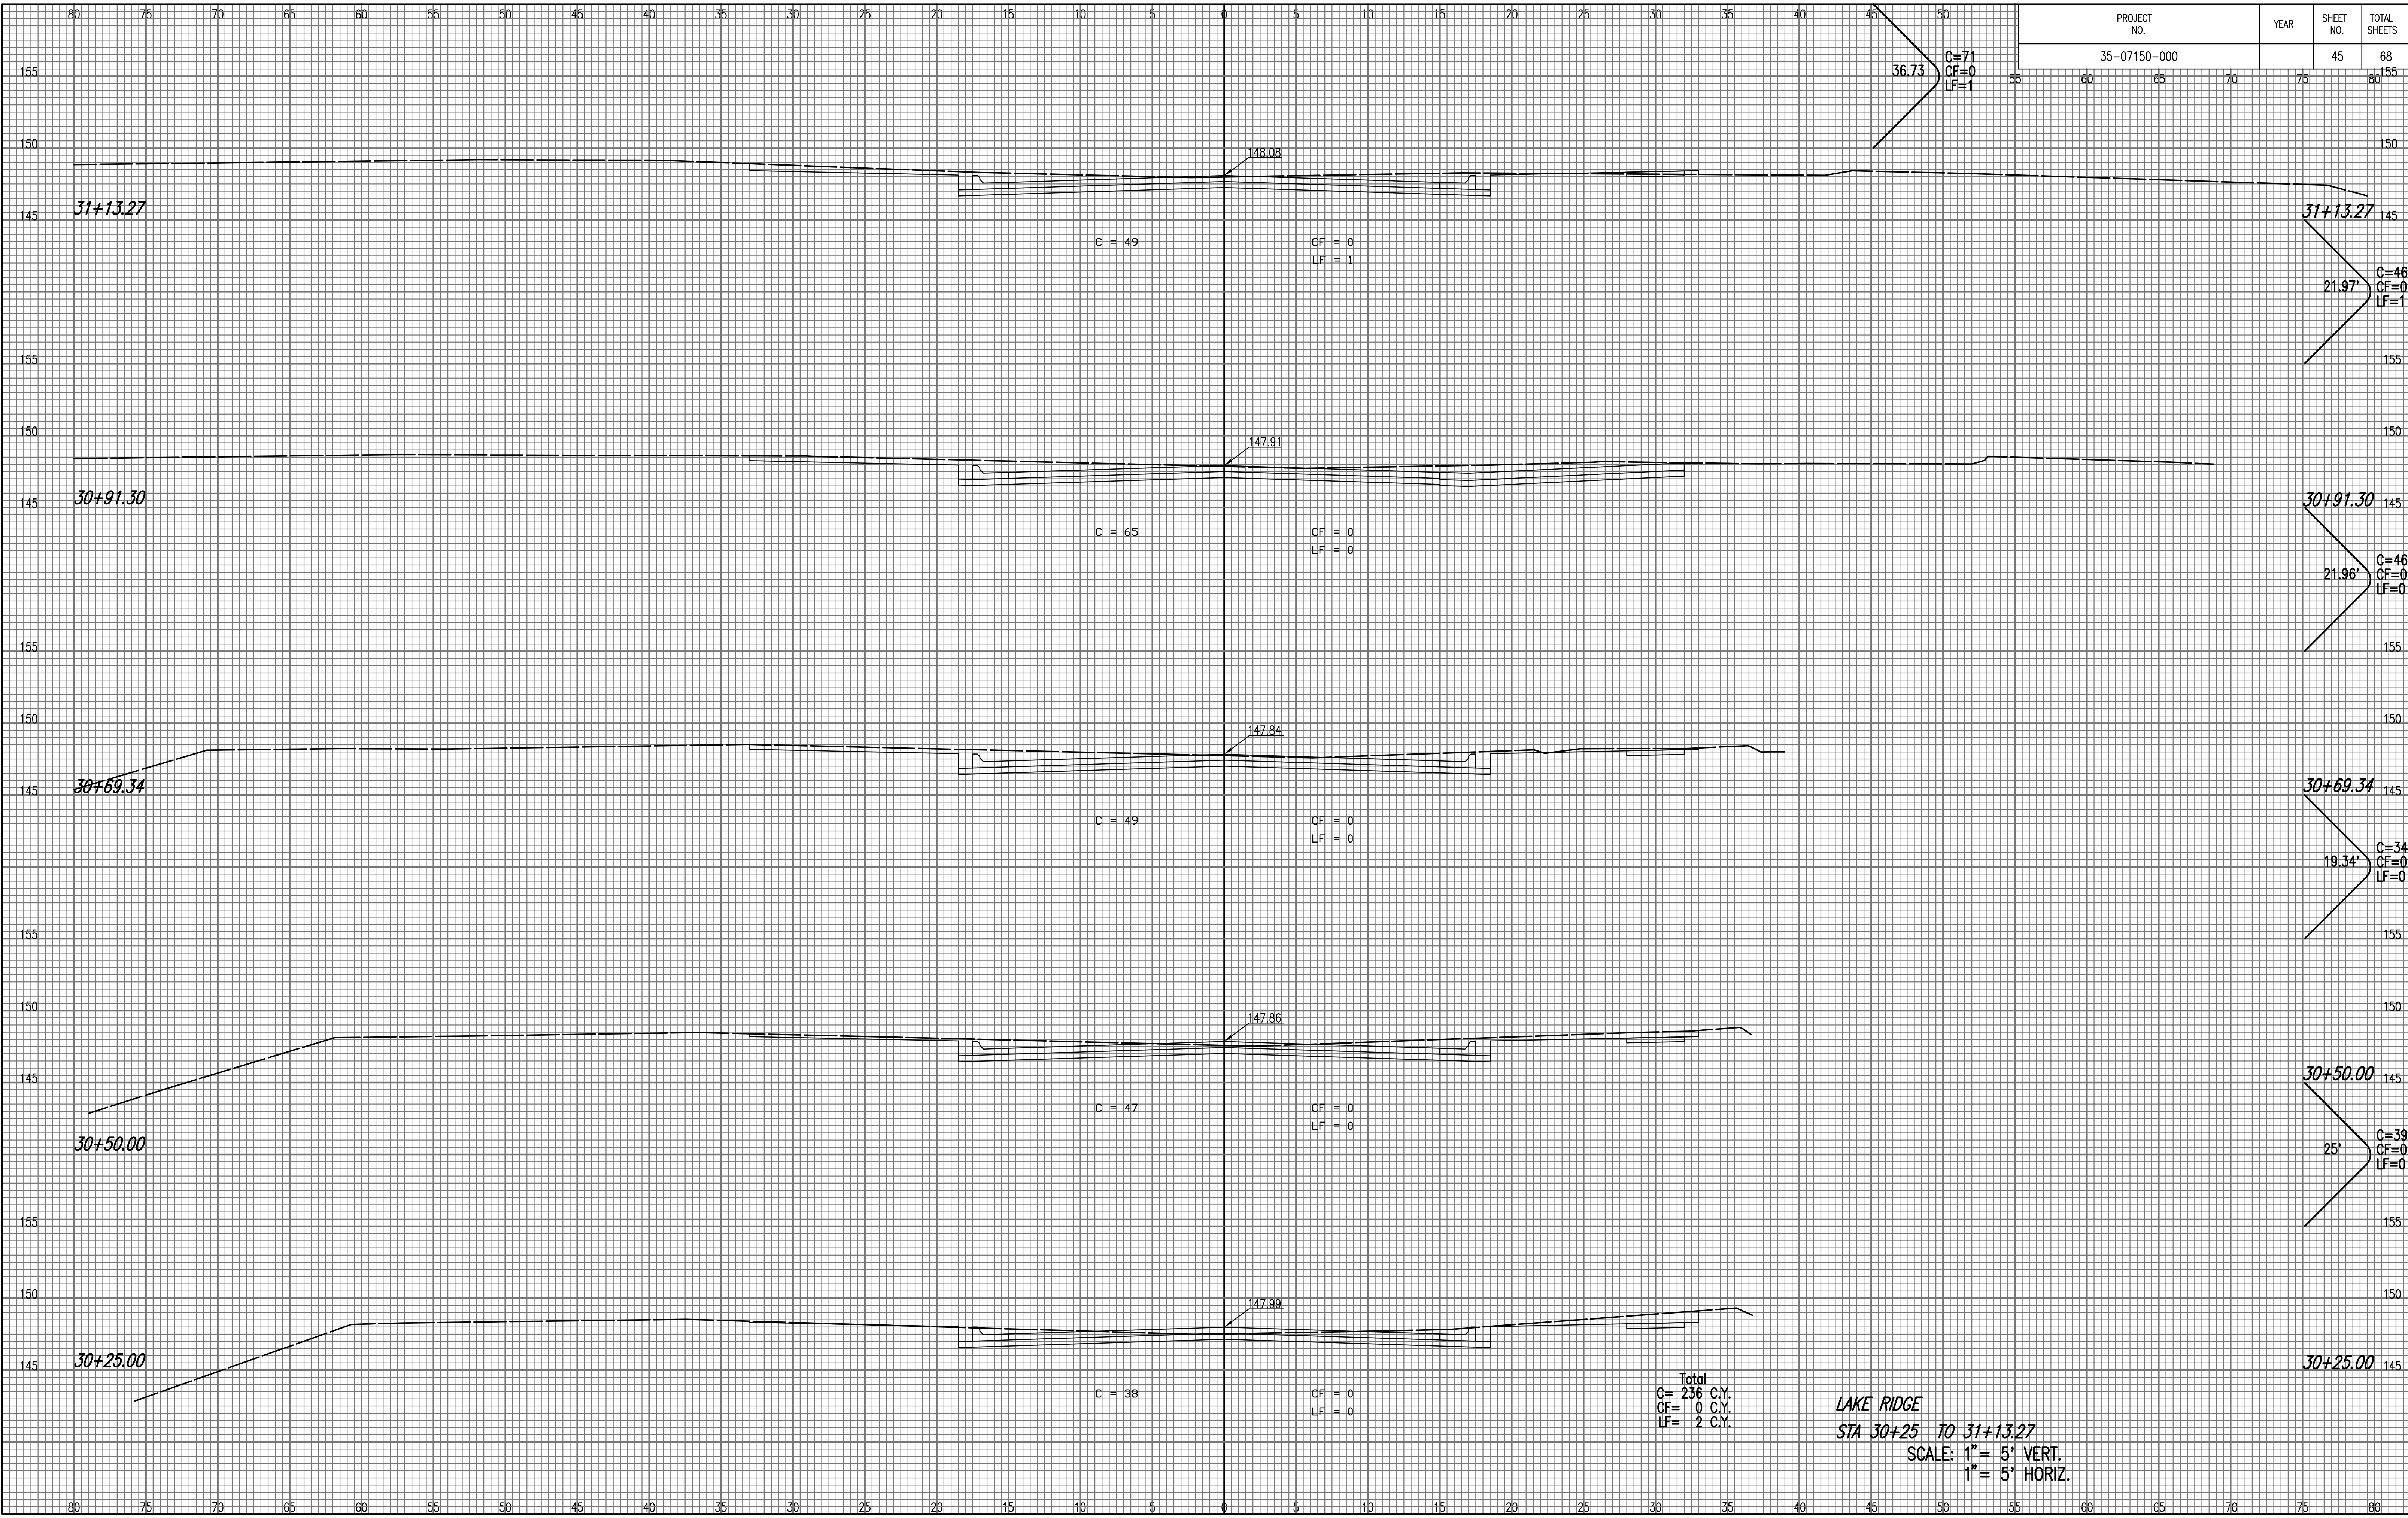

LAKE RIDGE
 STA 30+25 TO 31+13.27
 SCALE: 1" = 5' VERT.
 1" = 5' HORIZ.

Total
 C = 236 C.Y.
 CF = 0 C.Y.
 LF = 2 C.Y.

NOTE BOOK NO.	TEMPLATE AREAS CHECKED

Saved: 07-09-2007 1:57:44 PM by TAT
 Plot Scale: 1:1 09-12-2007 8:15:51 AM by BUS
 O:\2007\07150\000\XSEC\lake_ridge_002