


PROJECT NO.	YEAR	SHEET NO.	TOTAL SHEETS
35-07150-000		47	68

NOTE BOOK NO.	TEMPLATE AREAS CHECKED

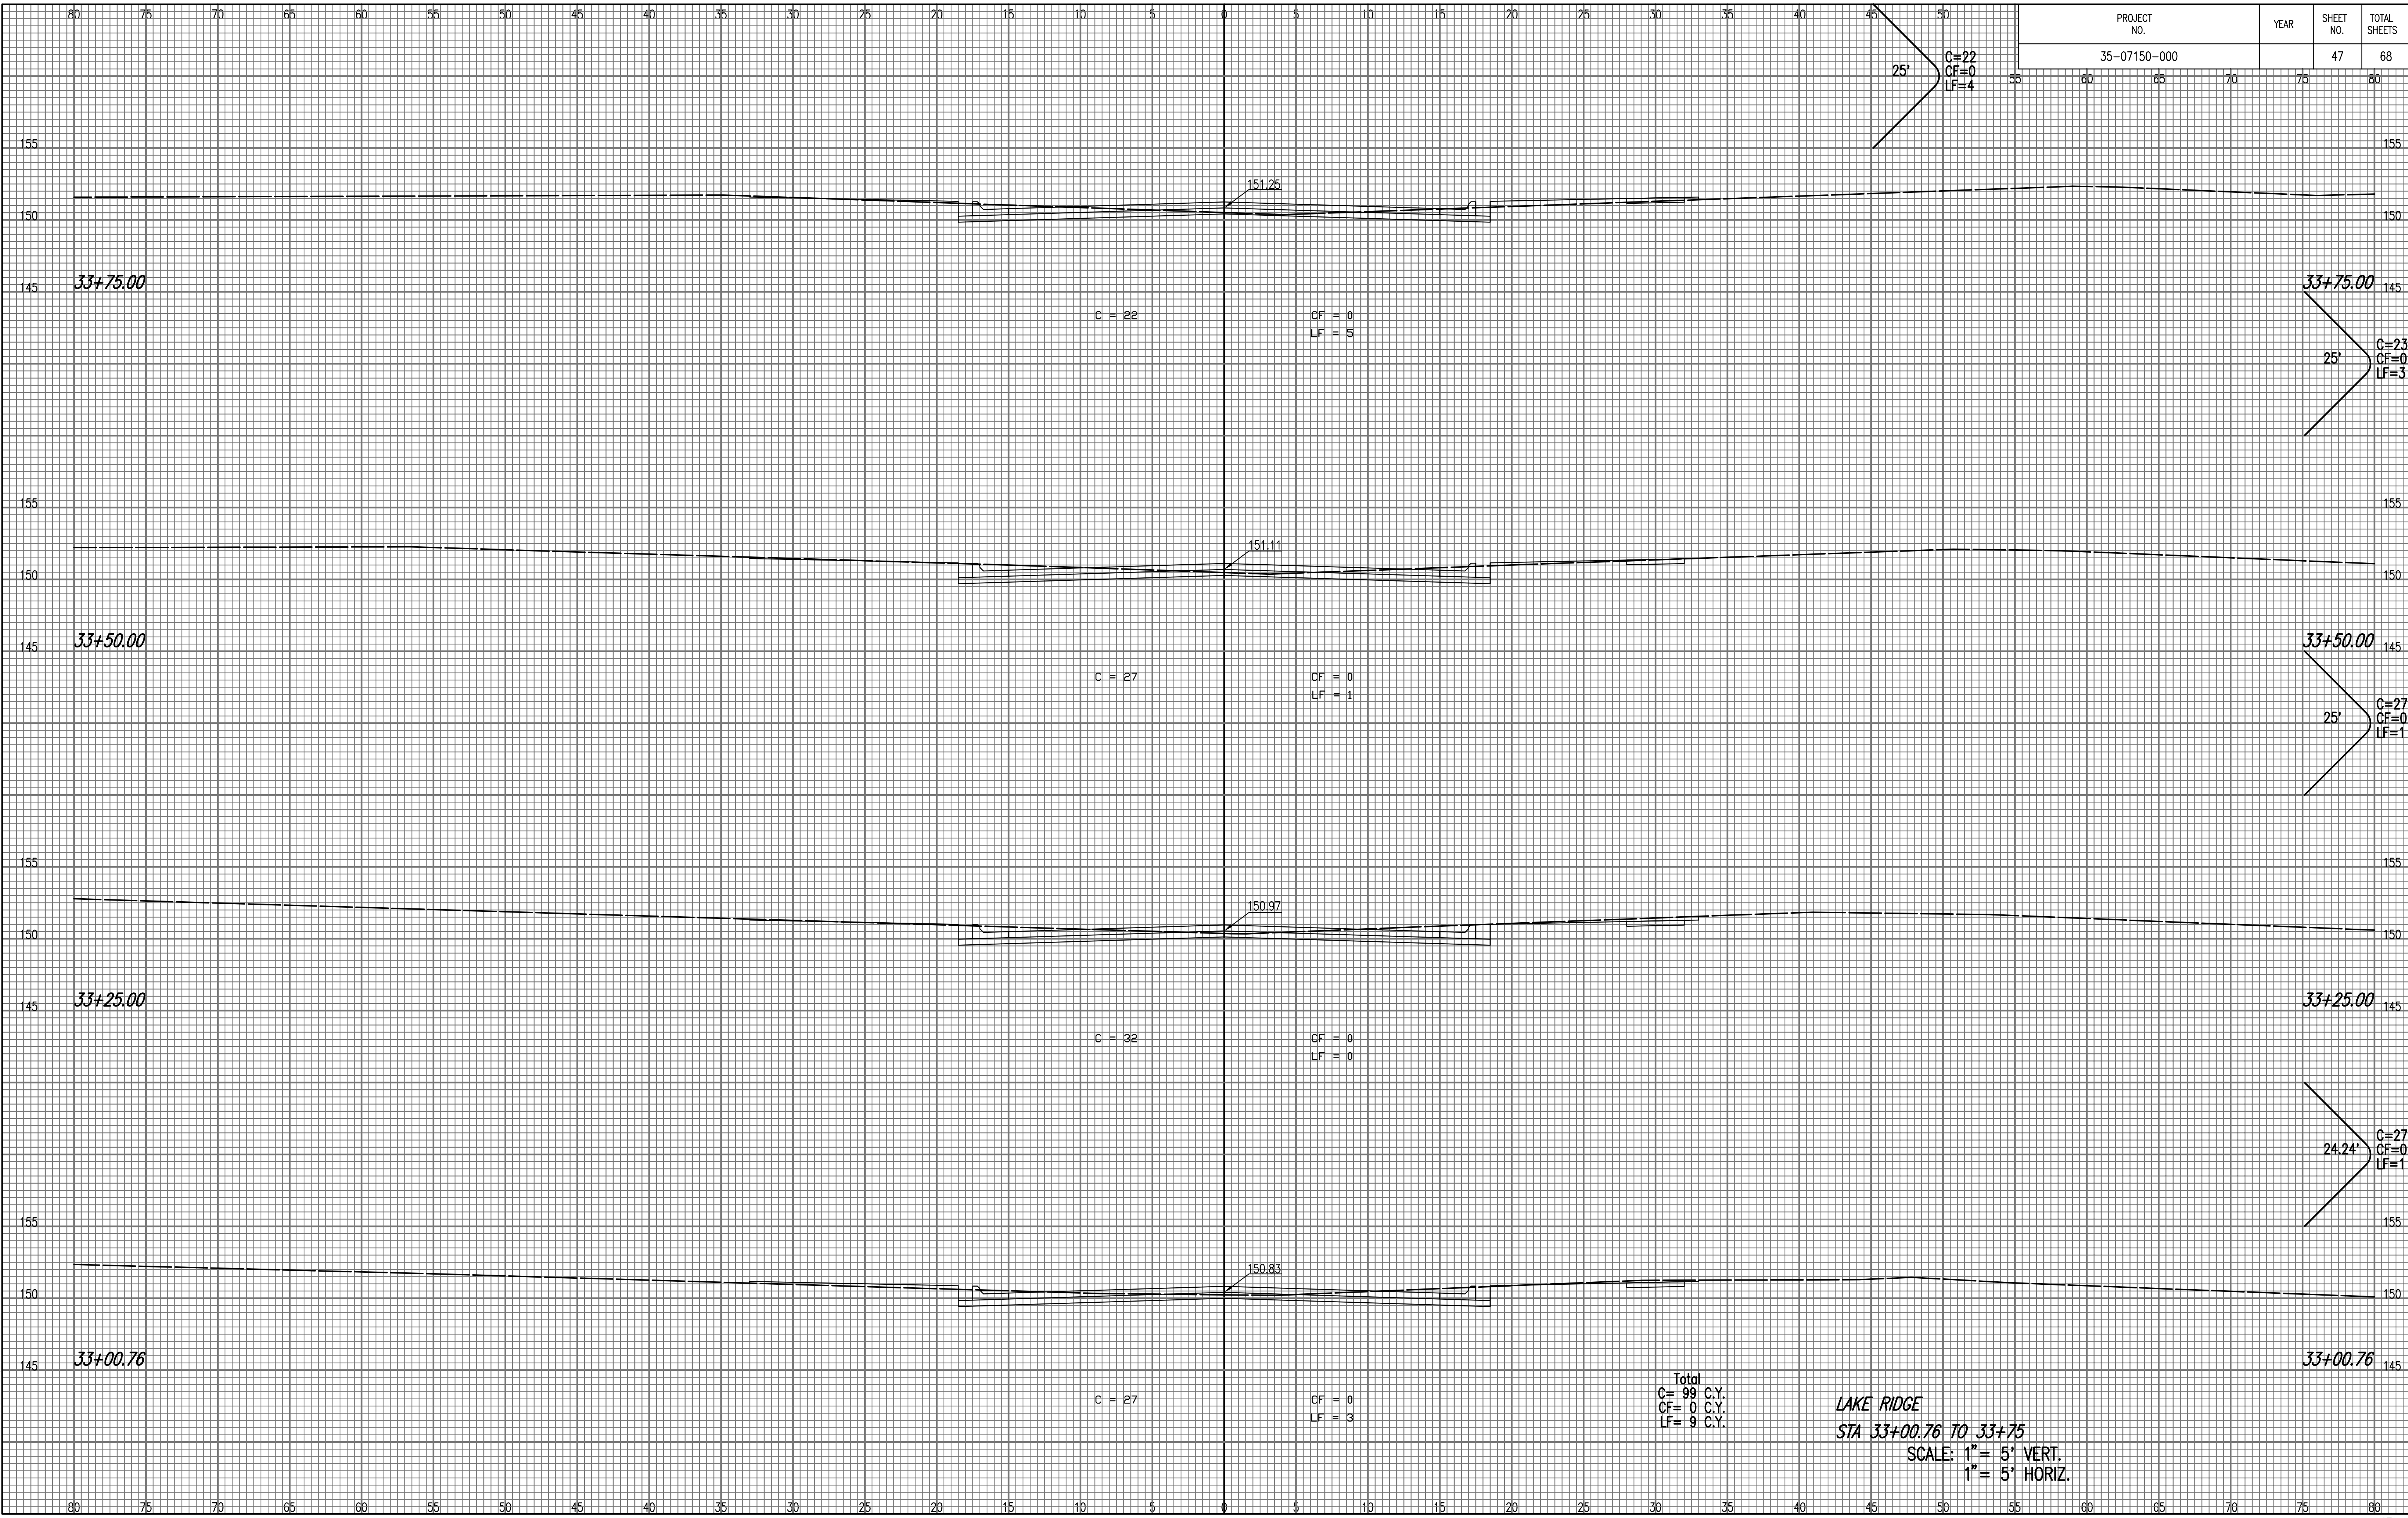

LAKE RIDGE
 STA 33+00.76 TO 33+75
 SCALE: 1" = 5' VERT.
 1" = 5' HORIZ.

Saved: 07-09-2007 1:58:26 PM by TAT
 Plot Scale: 1:1 09-12-2007 8:17:23 AM by BUS
 C:\2007\07150\000\VS\SEC\lake_ridge_004