


PROJECT NO.	YEAR	SHEET NO.	TOTAL SHEETS
35-07150-000		48	68

NOTE BOOK NO.	TEMPLATE AREAS CHECKED

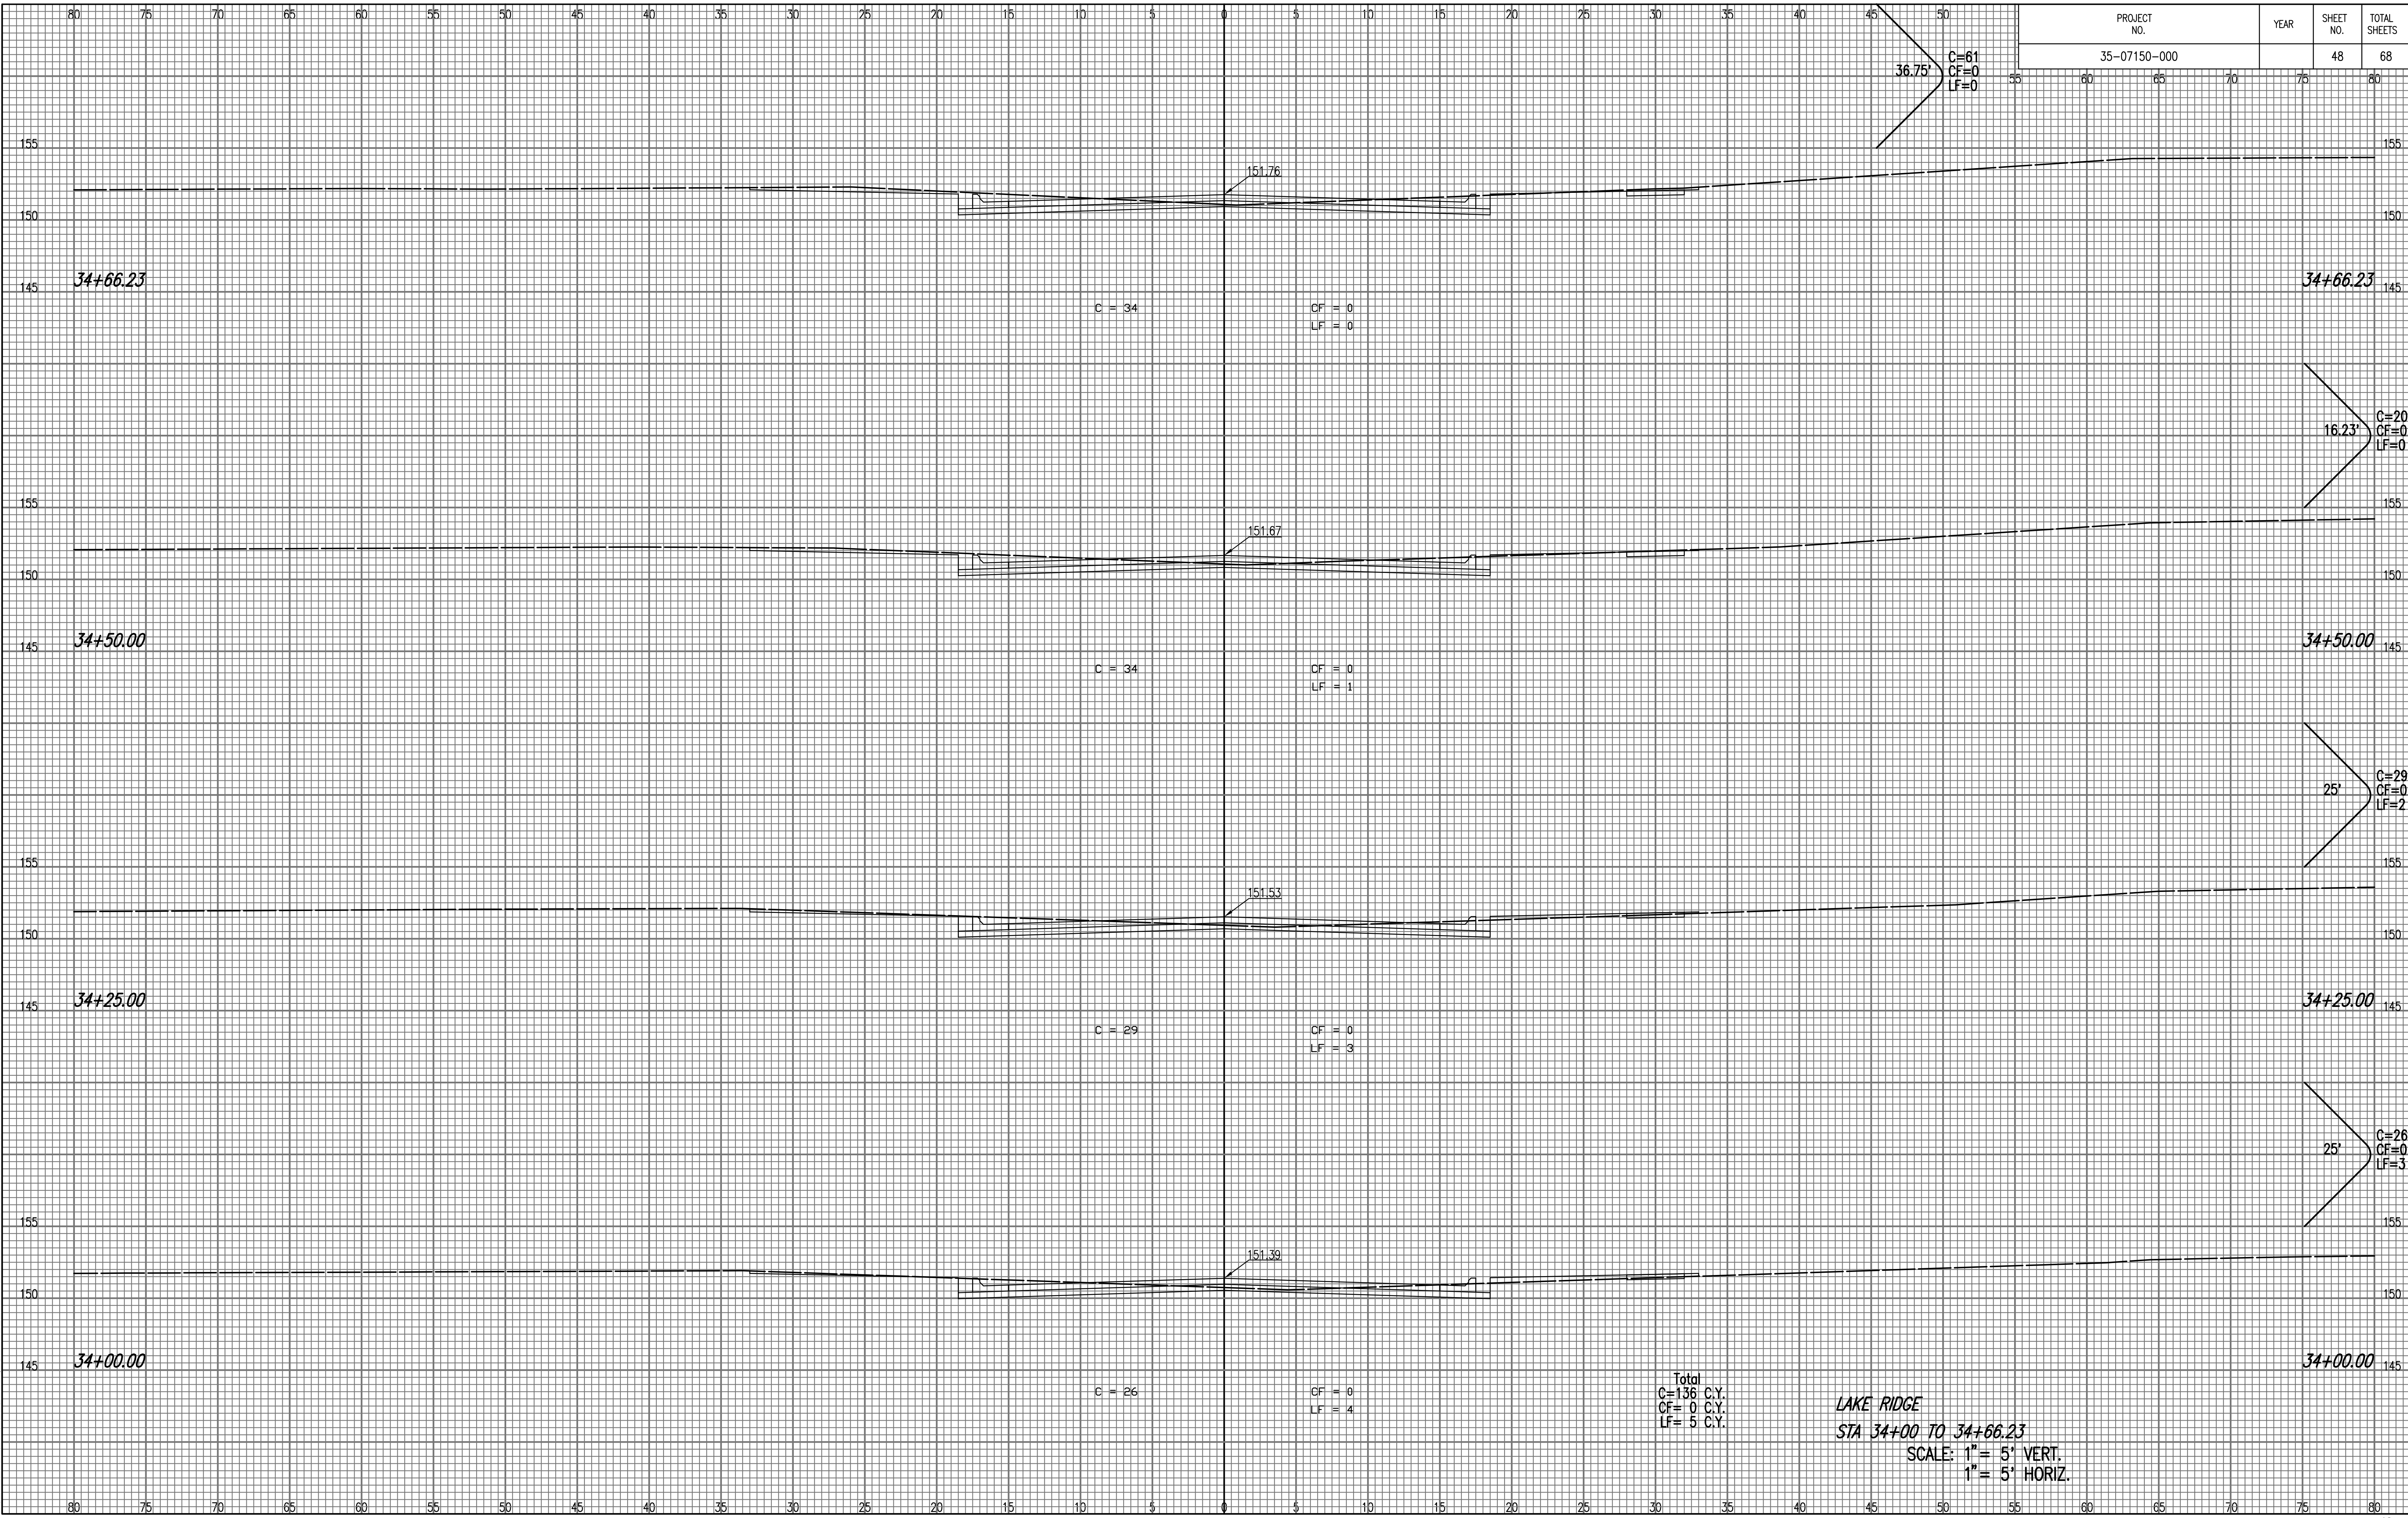

**LAKE RIDGE**  
**STA 34+00 TO 34+66.23**  
 SCALE: 1" = 5' VERT.  
 1" = 5' HORIZ.

Saved: 07-09-2007 1:59:58 PM by: TAT  
 Plot Scale: 1:1 09-12-2007 8:16:50 AM by: BUS  
 C:\2007\07150\000\3500\lake\_ridge\_0005