


PROJECT NO.	YEAR	SHEET NO.	TOTAL SHEETS
35-07150-000		49	68

NOTE BOOK NO.	TEMPLATE AREAS CHECKED

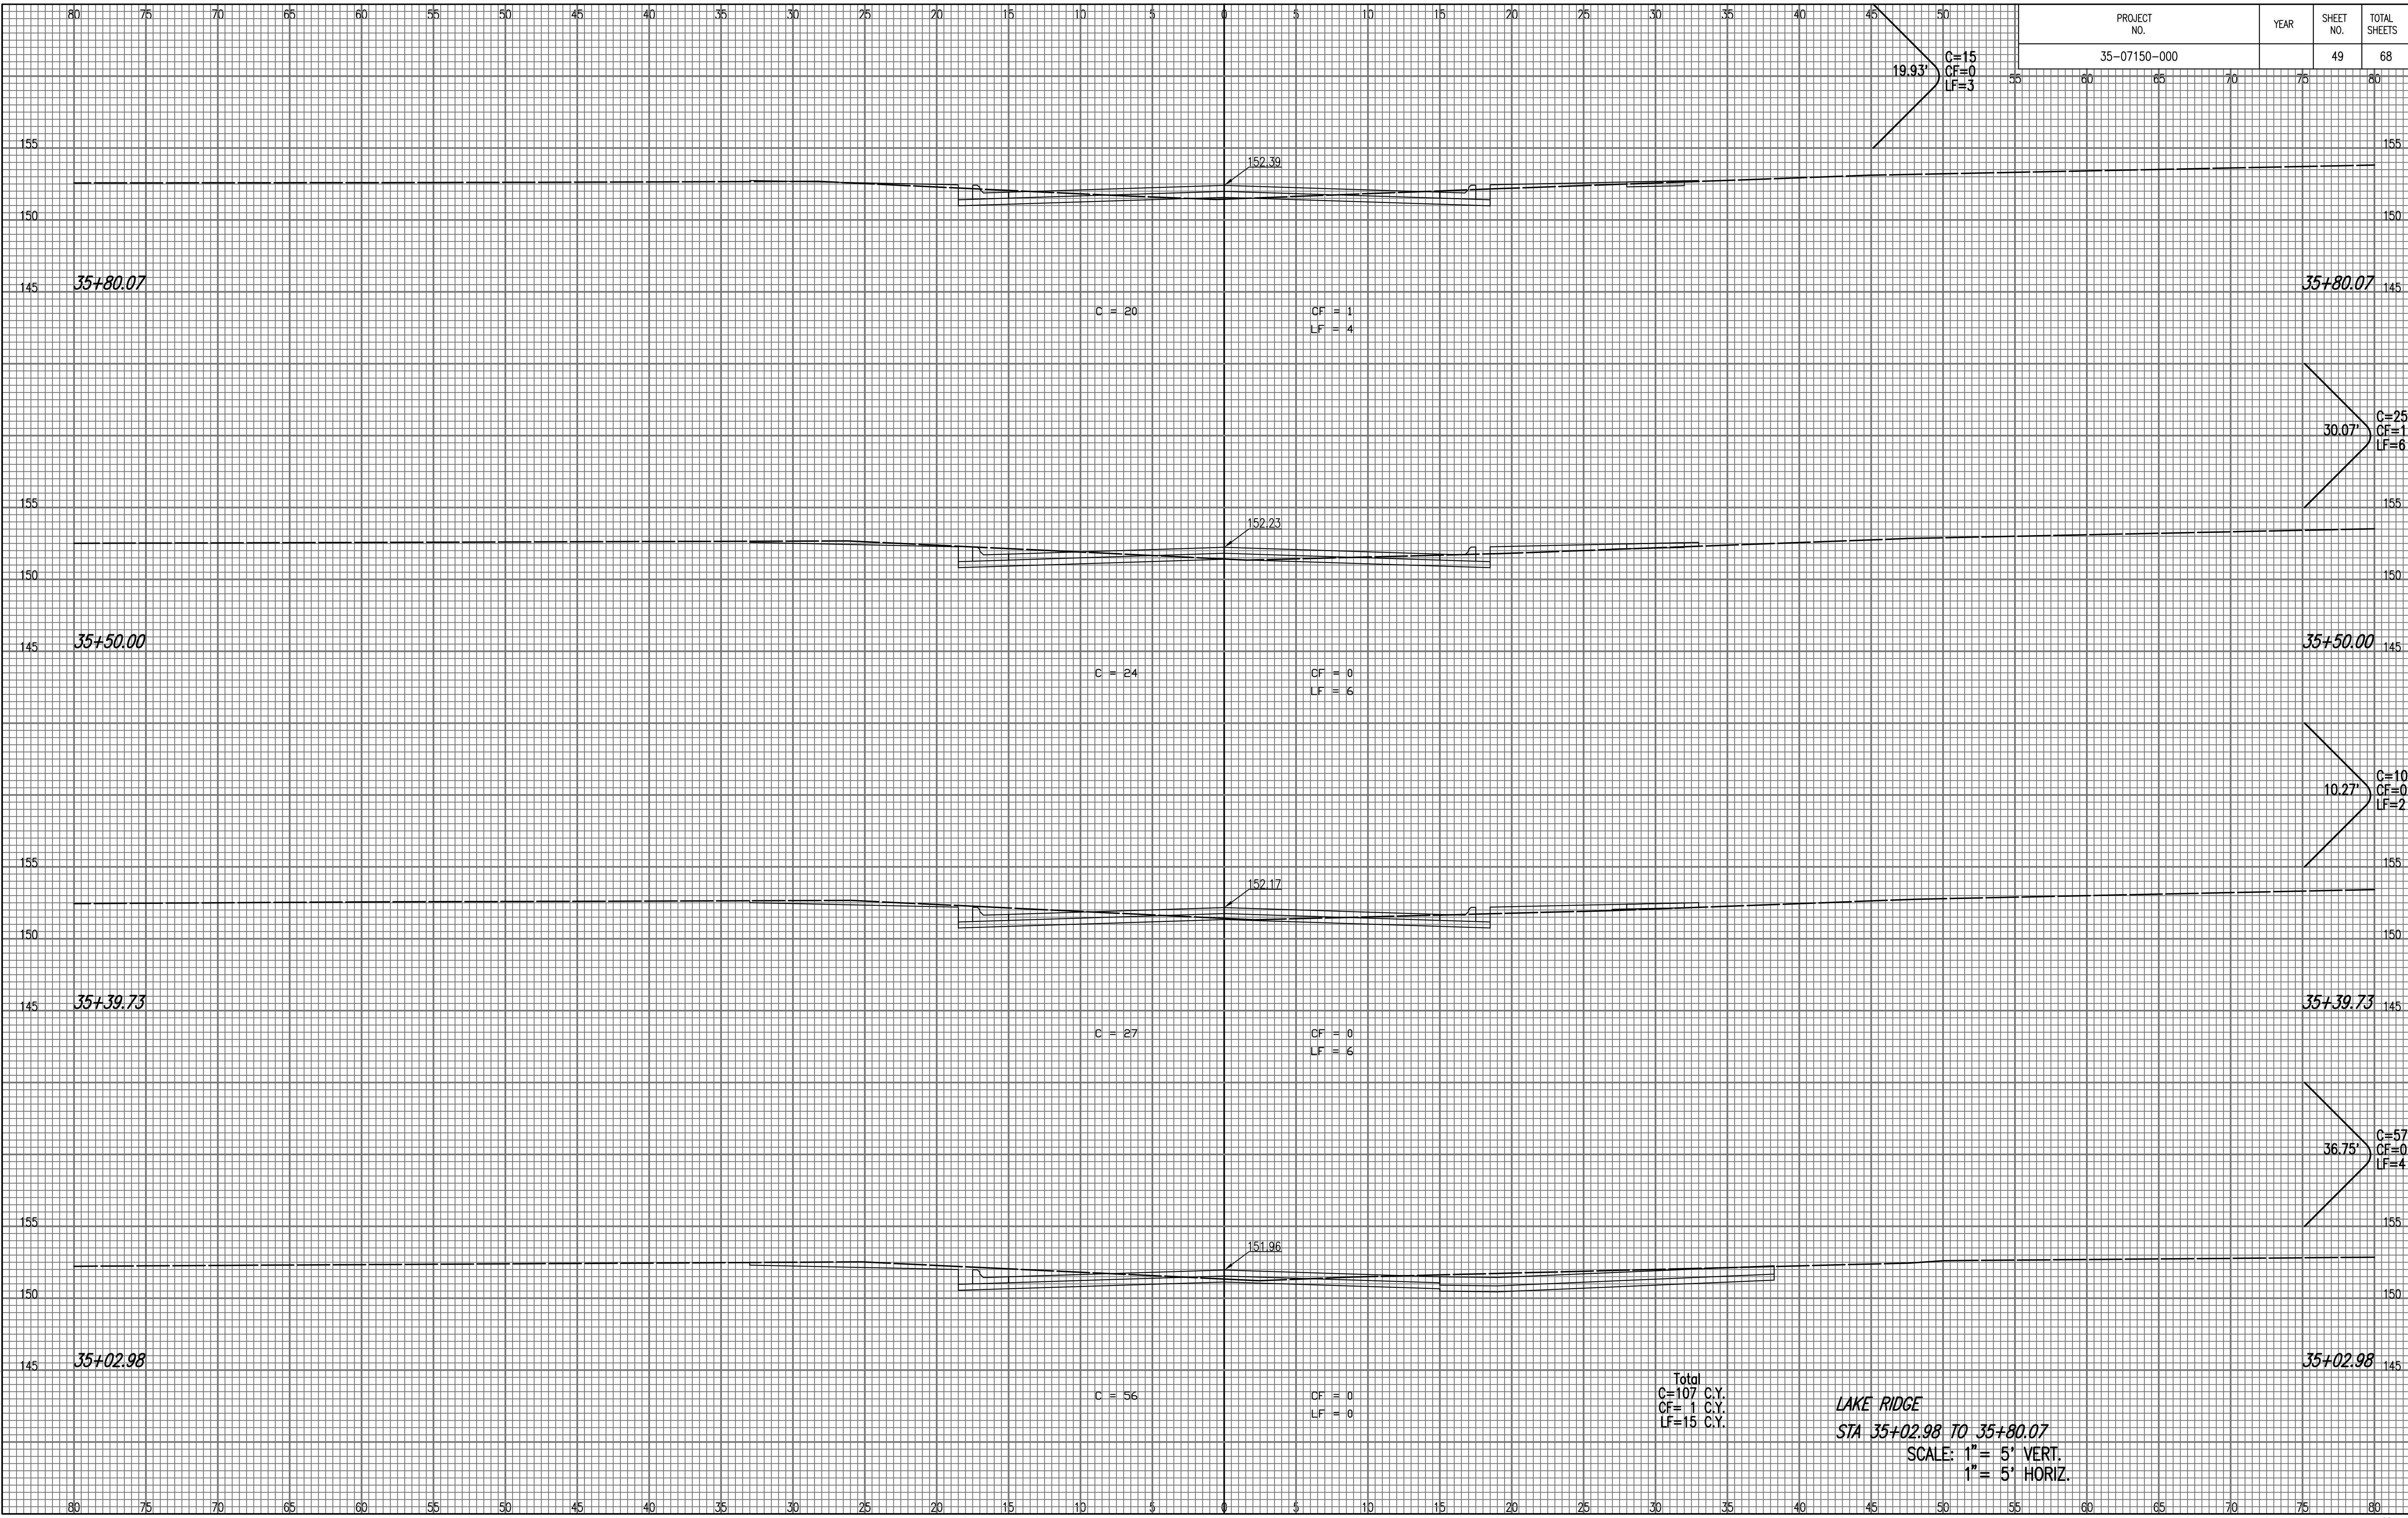

Saved: 07-09-2007 2:00:18 PM by TAT
 Plot Scale: 1:1 09-12-2007 8:20:12 AM by BUS
 O:\2007\07150\000\SSC\lake_ridge_0006