


PROJECT NO.	YEAR	SHEET NO.	TOTAL SHEETS
35-07150-000		50	68

NOTE BOOK NO.	TEMPLATE AREAS CHECKED

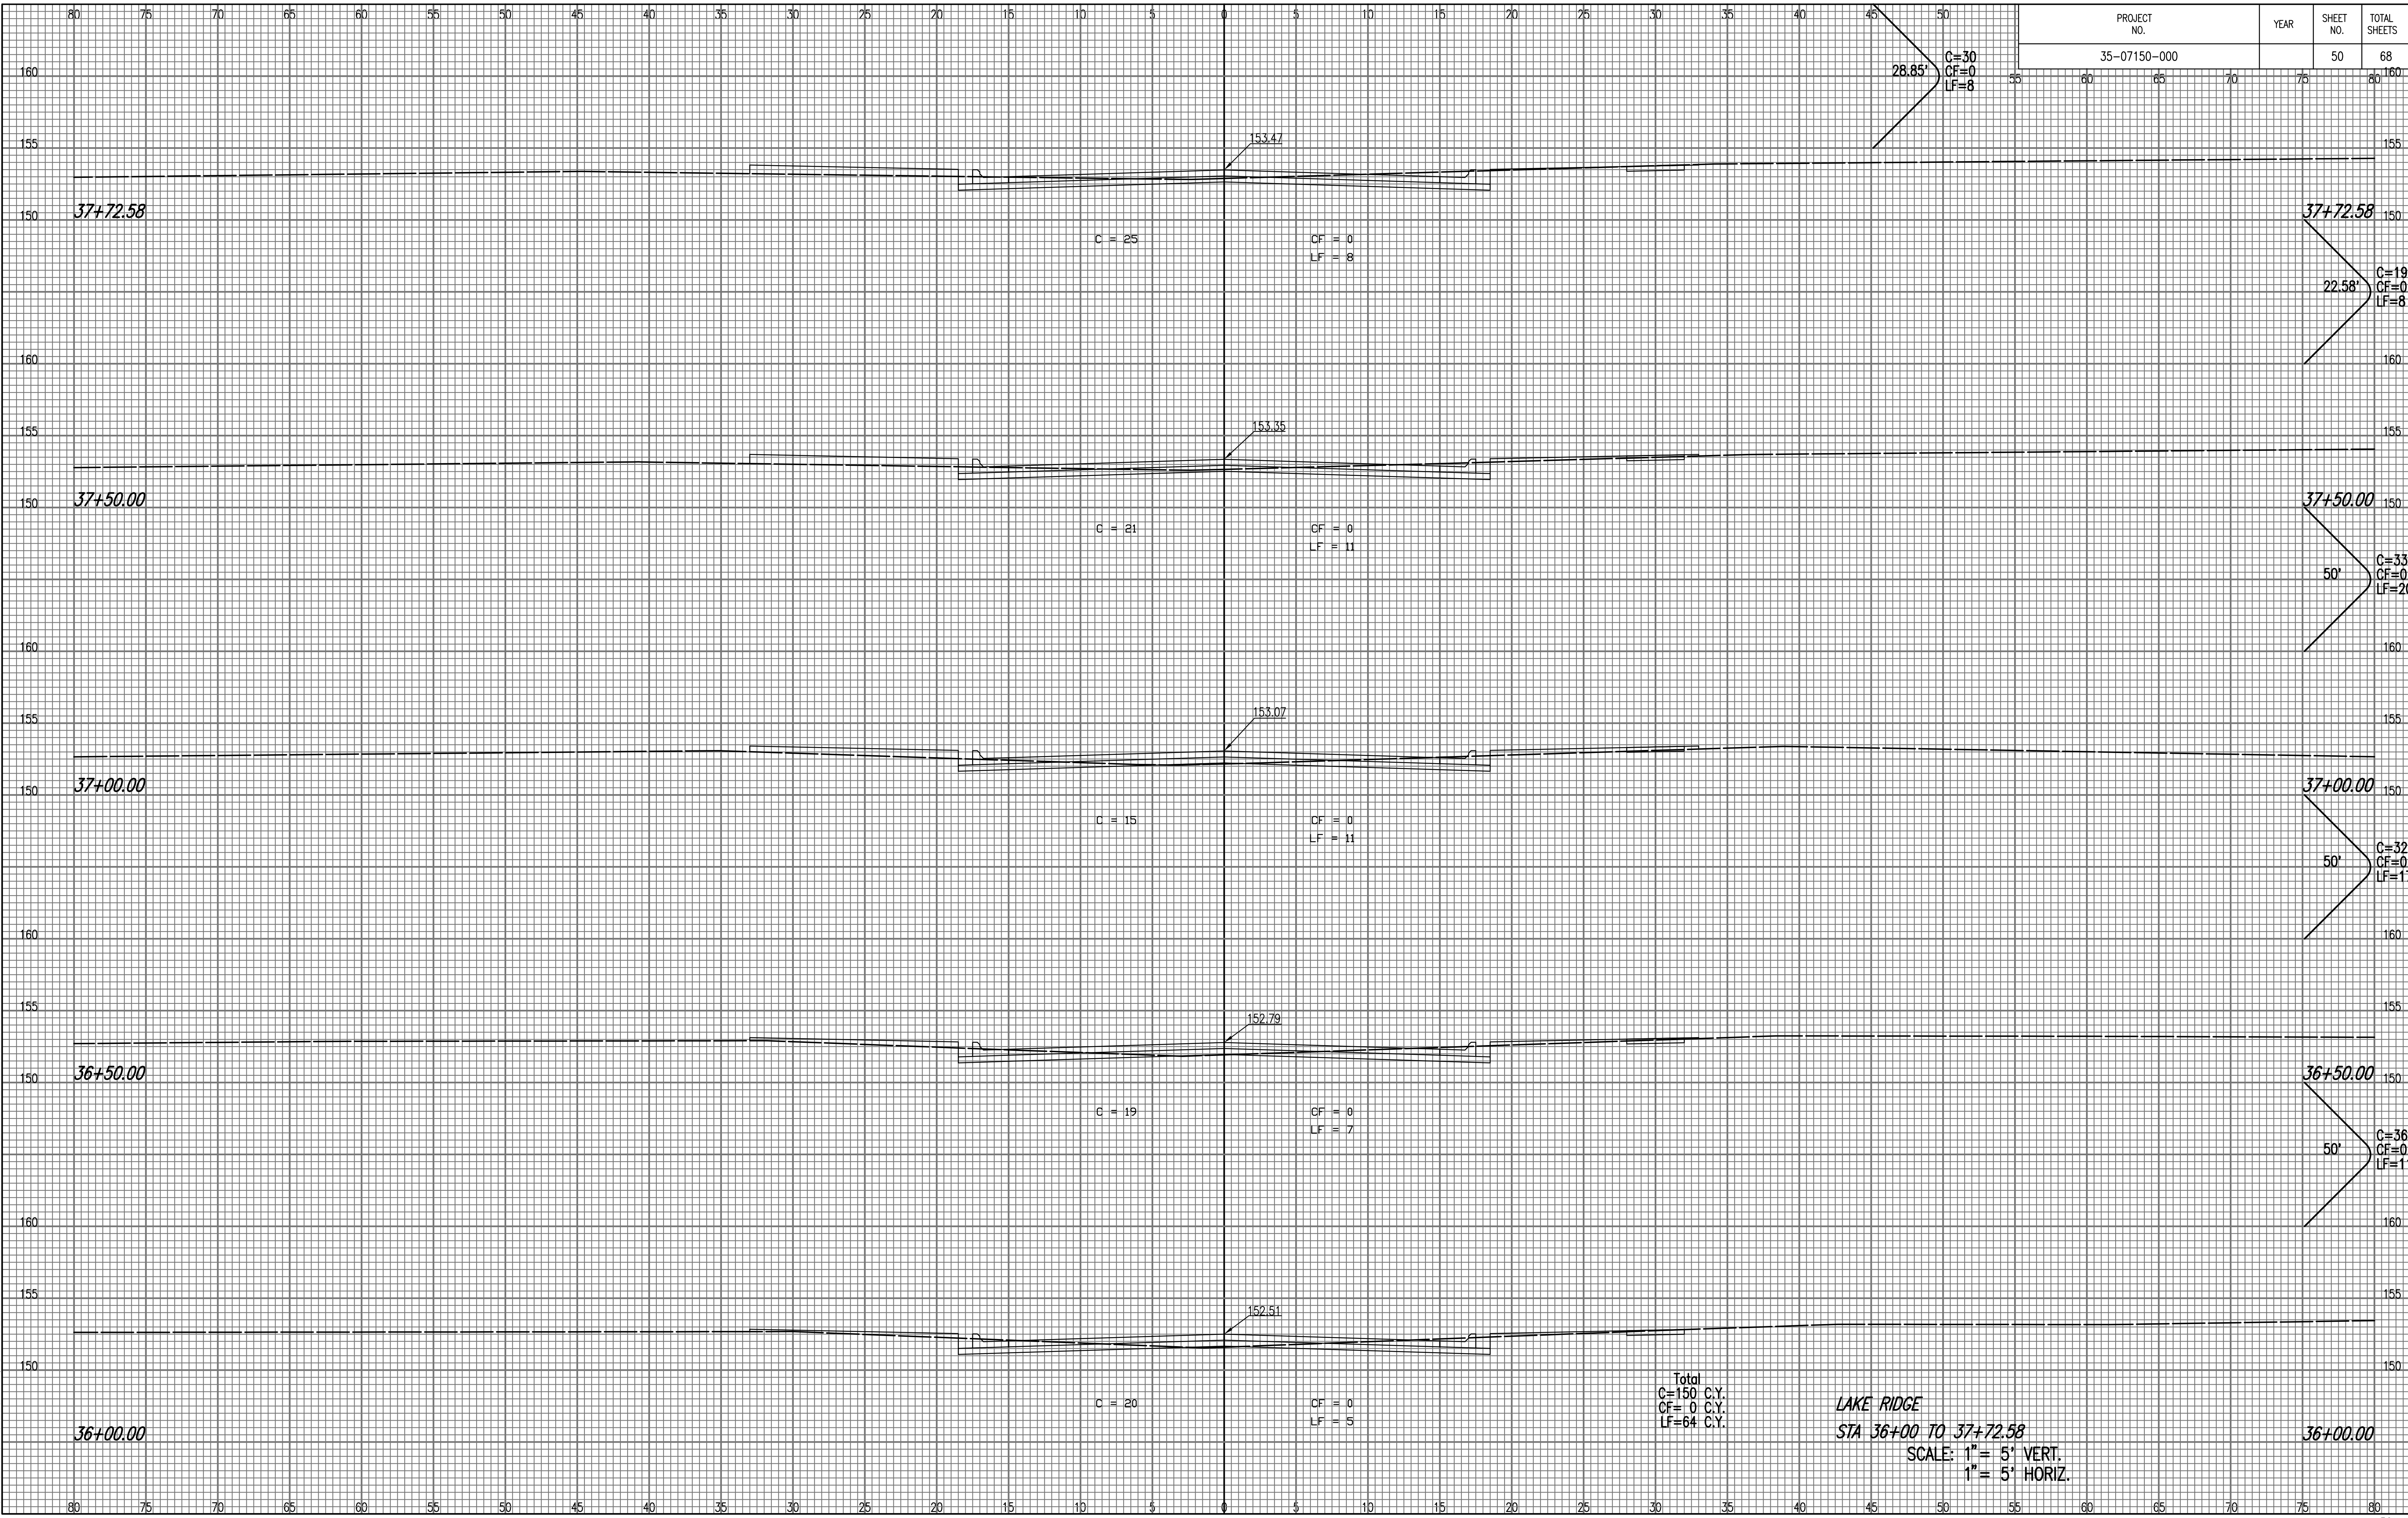

LAKE RIDGE
 STA 36+00 TO 37+72.58
 SCALE: 1" = 5' VERT.
 1" = 5' HORIZ.

Saved: 07-09-2007 2:00:42 PM by TAT
 Plot Scale: 1" = 5' VERT. 1" = 5' HORIZ.
 O:\2007\07150\000\SSC\lake_ridge_007